

DOOR REMOVED
OPENING BRICKED
UP


WINDOW REMOVED
OPENING ADJUSTED
DOOR & FRAME
INSTALLED

EXTERNAL STAIRS
REMOVED

BOUNDARY WALL REMAINS
UNCHANGED

GREEN OAK POST &
BEAMS TO SUPPORT
EXISTING FLAT ROOF

NORTH WEST ELEVATION

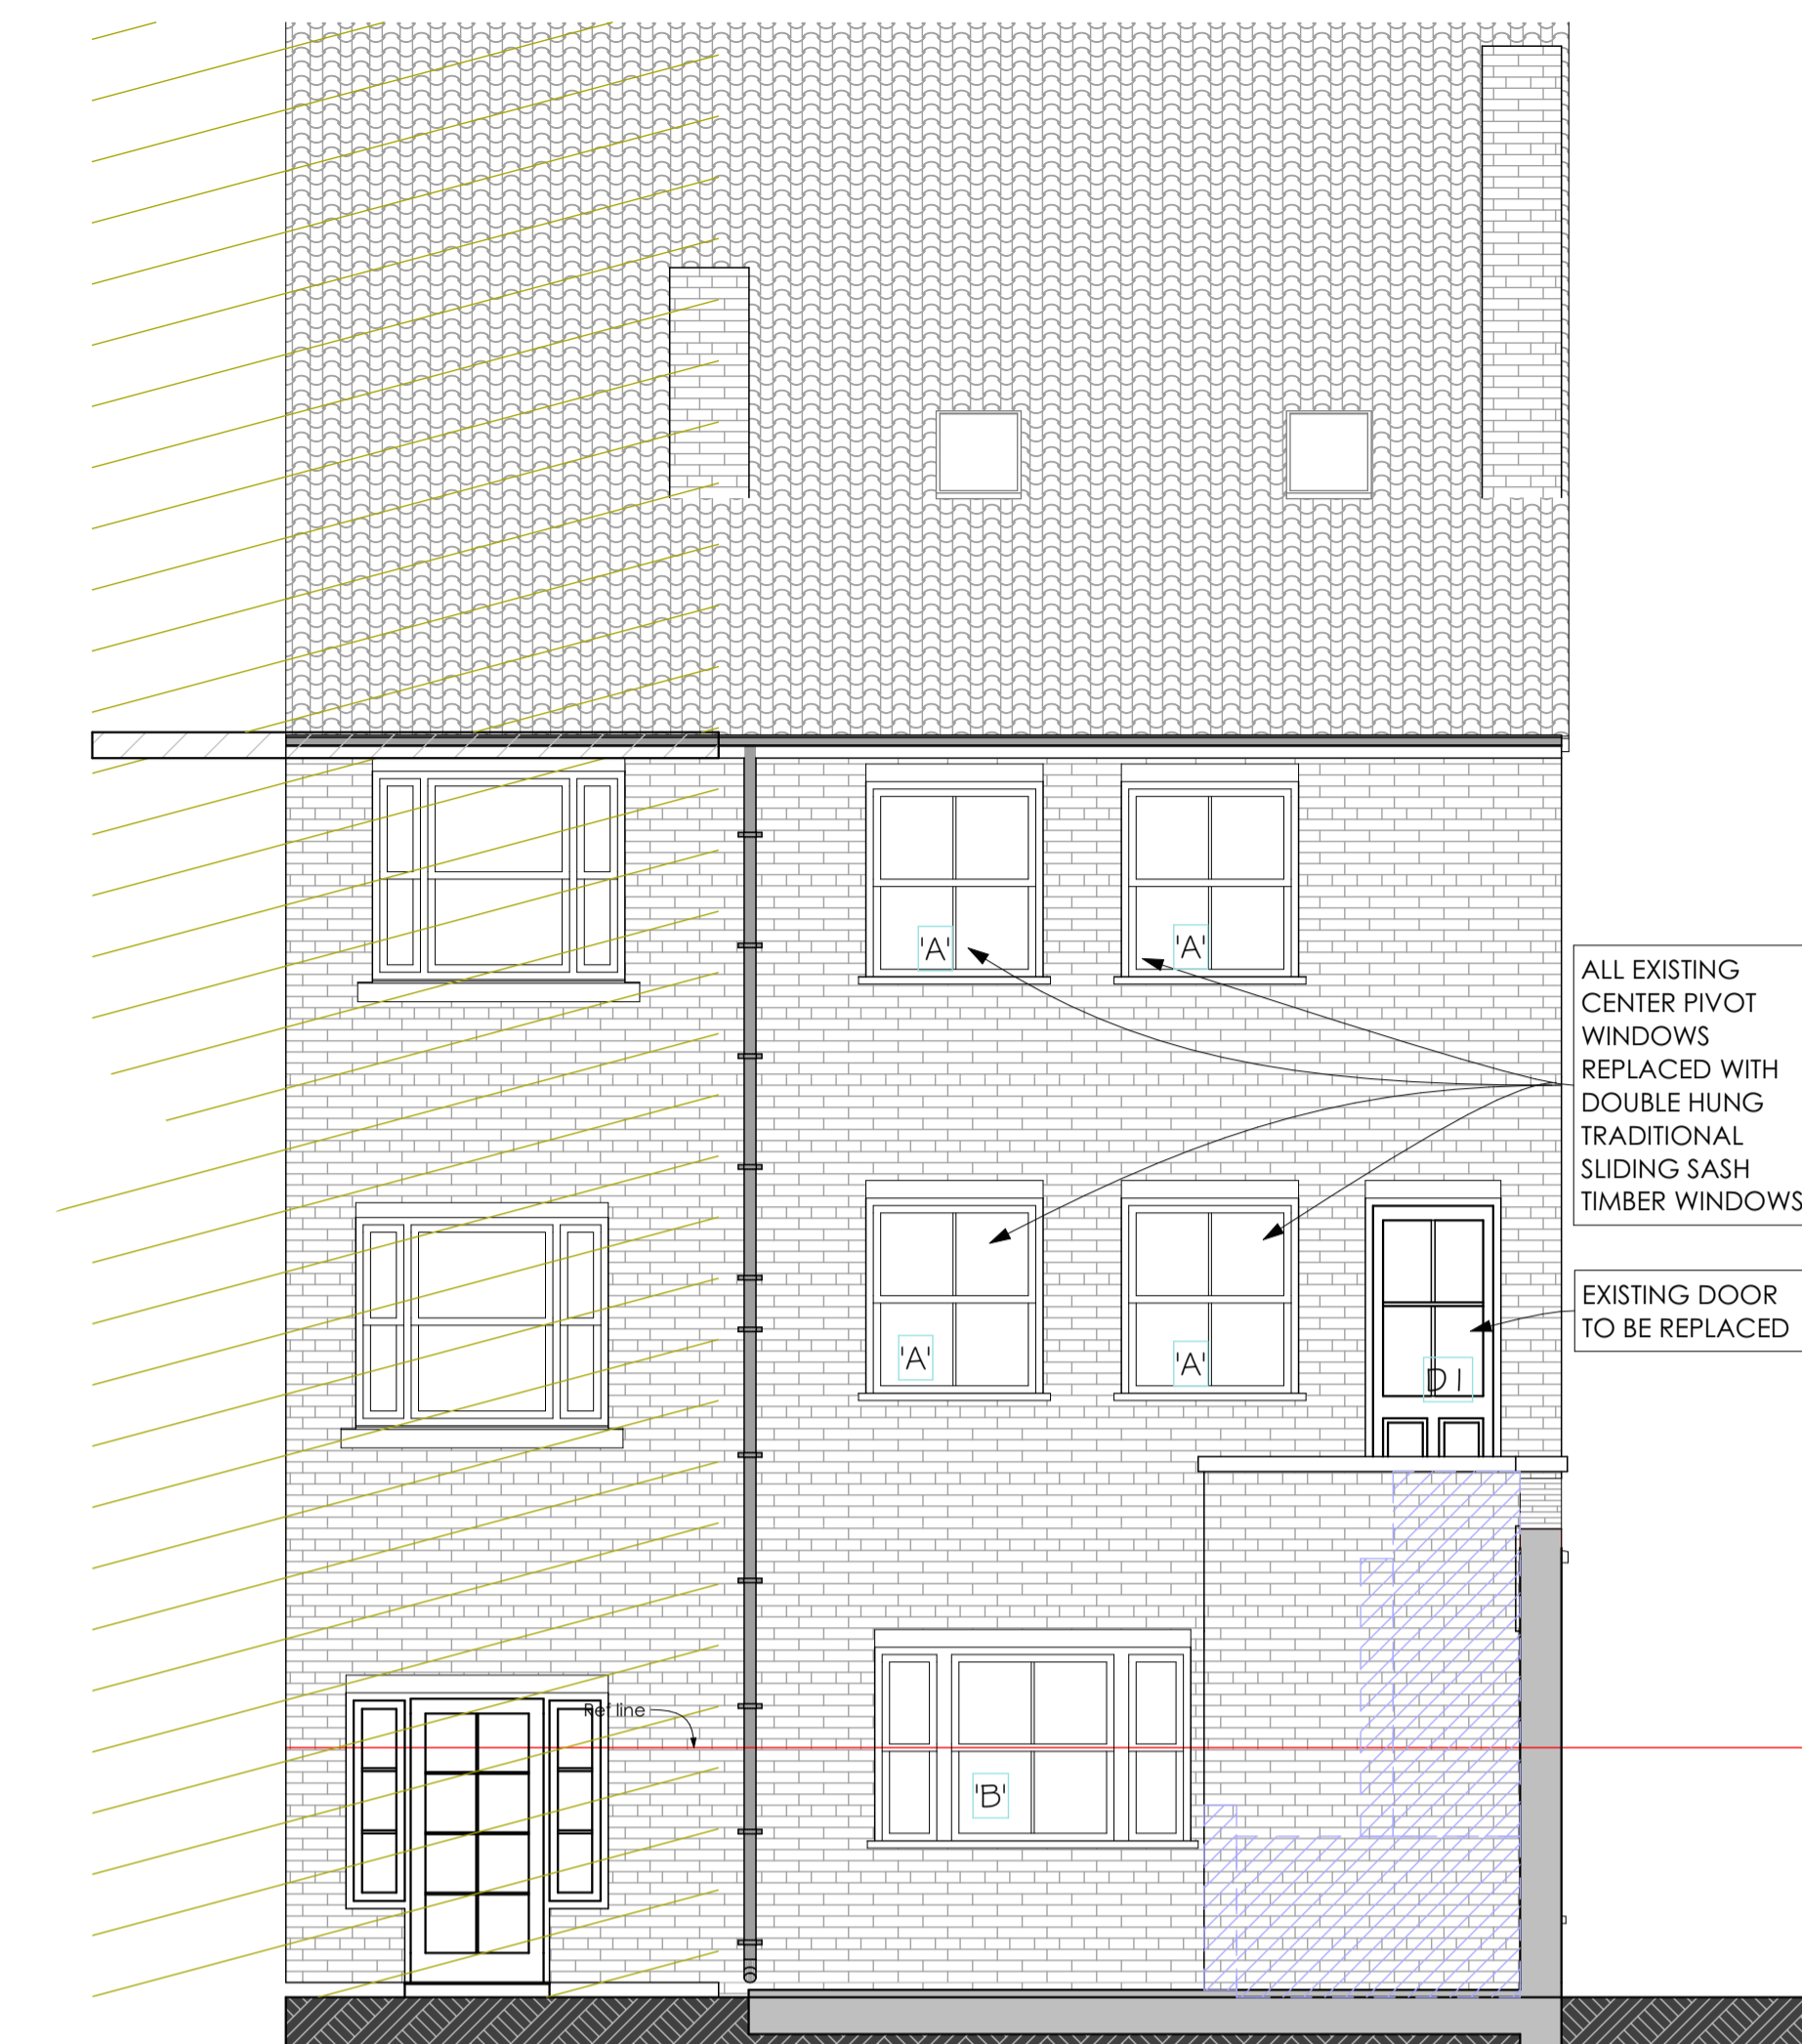


ALL EXISTING
CENTER PIVOT
WINDOWS
REPLACED WITH
DOUBLE HUNG
TRADITIONAL
SLIDING SASH
TIMBER WINDOWS

EXISTING DOOR
TO BE REPLACED

35 D2 33

NORTH EAST ELEVATION

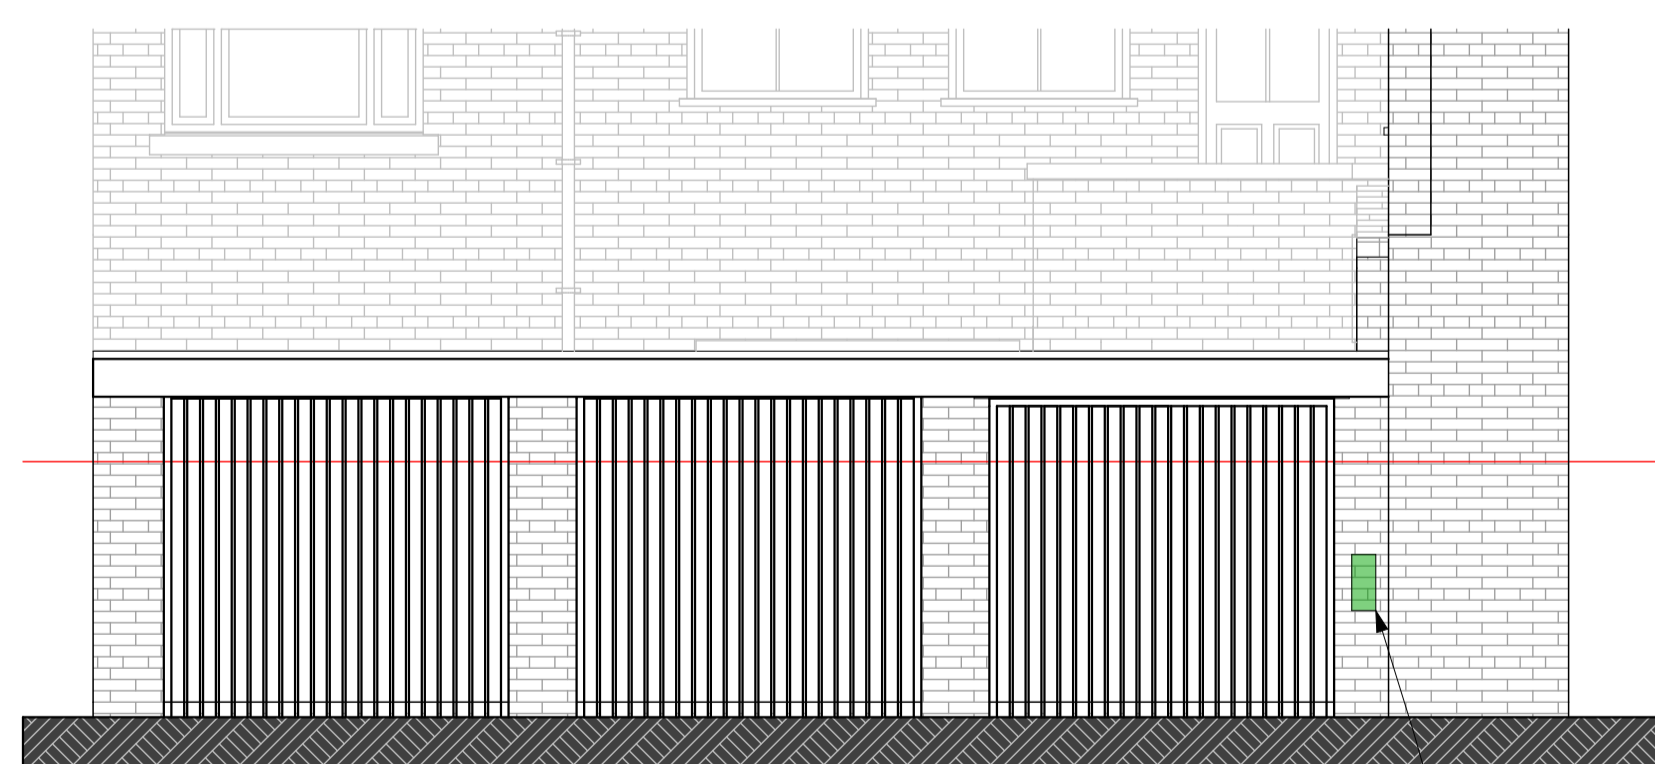


GARAGE No. 35


GARAGE No. 33

ELECTRIC CAR
CHARGER
MODE 3, 32amp

NORTH EAST ELEVATION - GARAGE

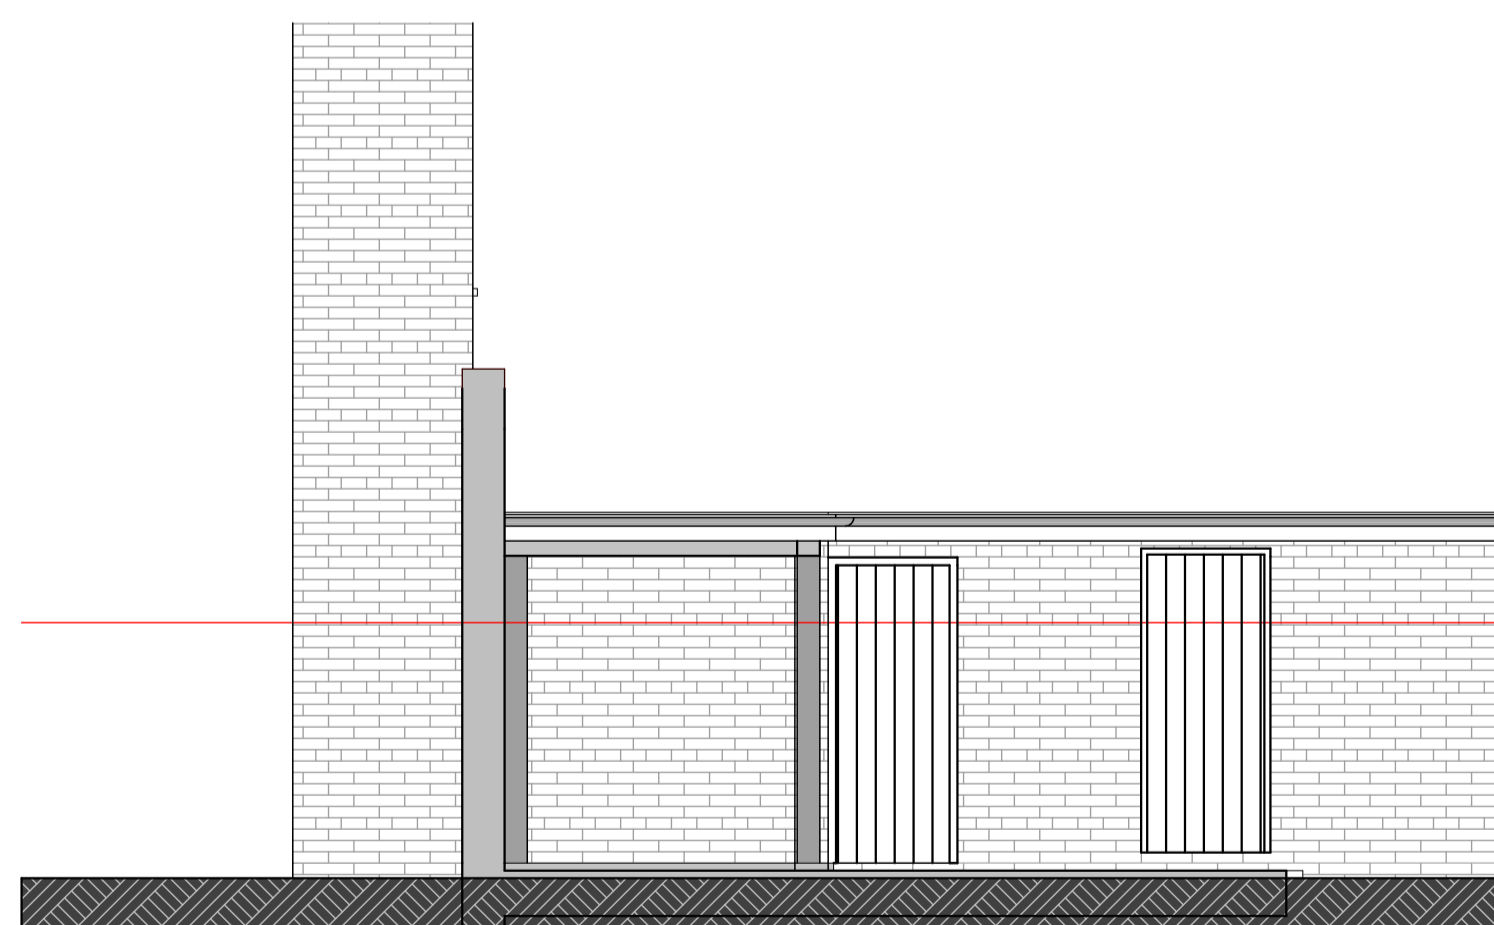

SOUTH EAST ELEVATION - GARAGE

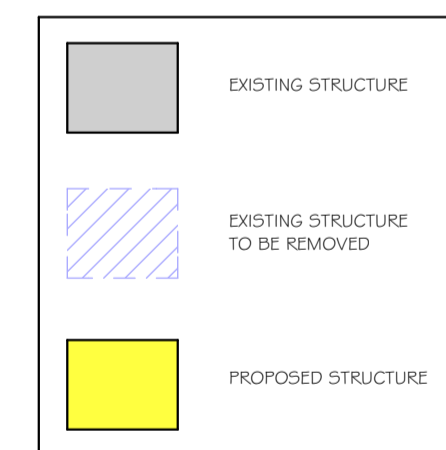

PROPOSED ELEVATIONS 1 of 2
33 ST SAVIOURGATE, YORK, YO1 8NQ
SCALE 1:50 @ A1
DRAWN JUNE 2023
PLAN No. M20-4-PLGLB3