




SOUTH WEST ELEVATION




33 35

SOUTH EAST ELEVATION

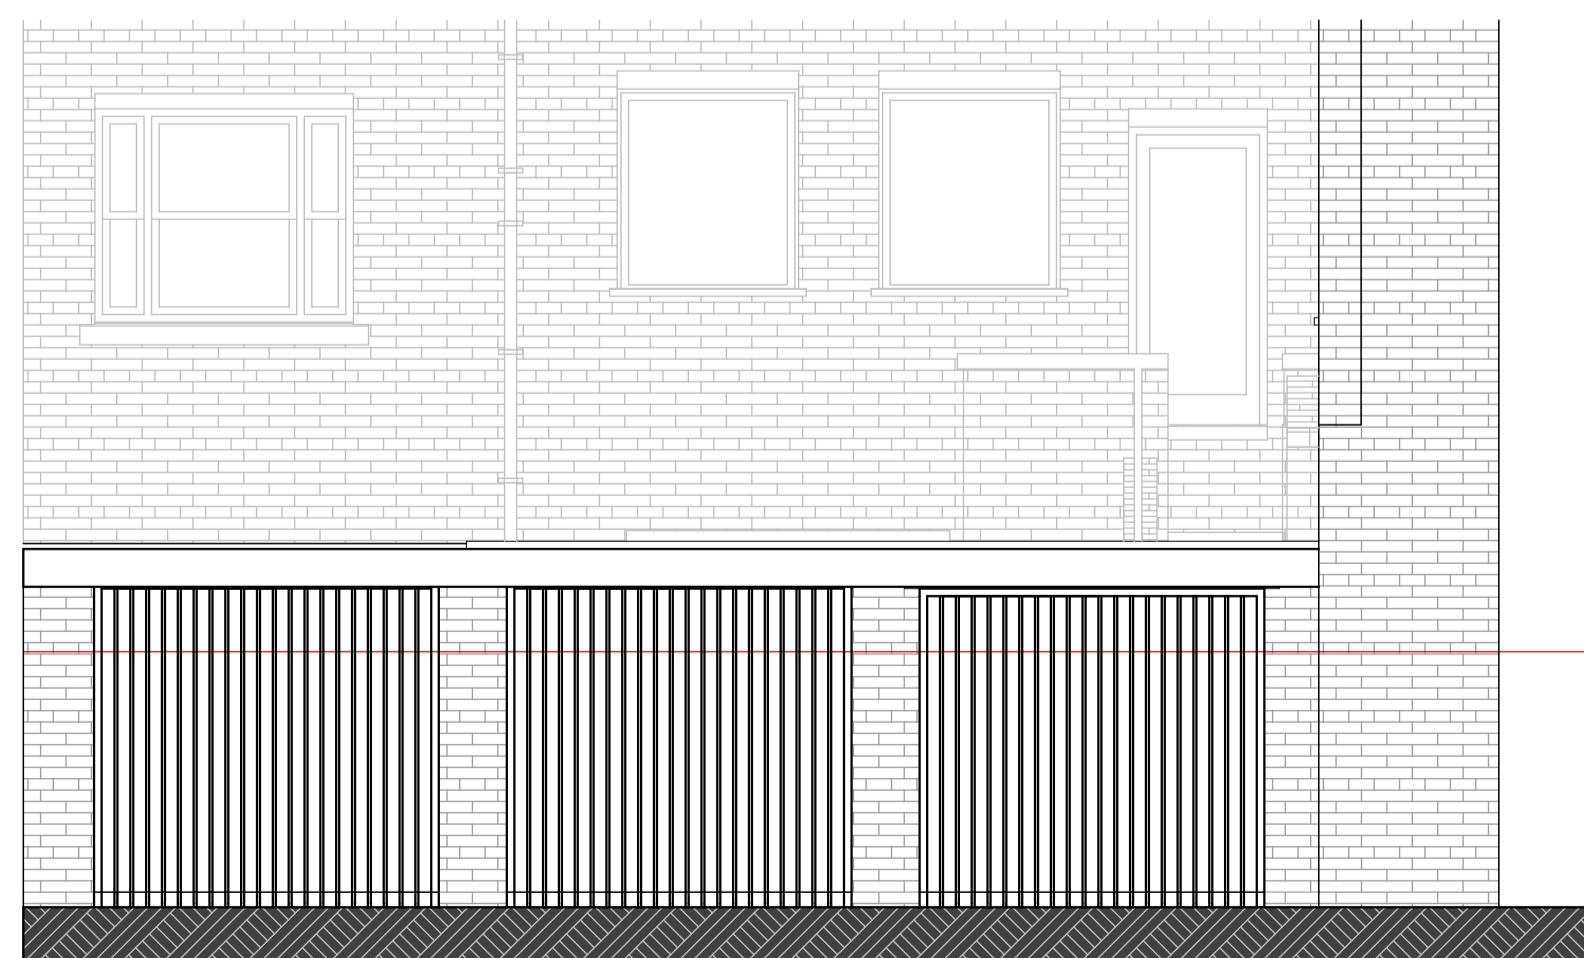

NORTH EAST ELEVATION - GARAGES

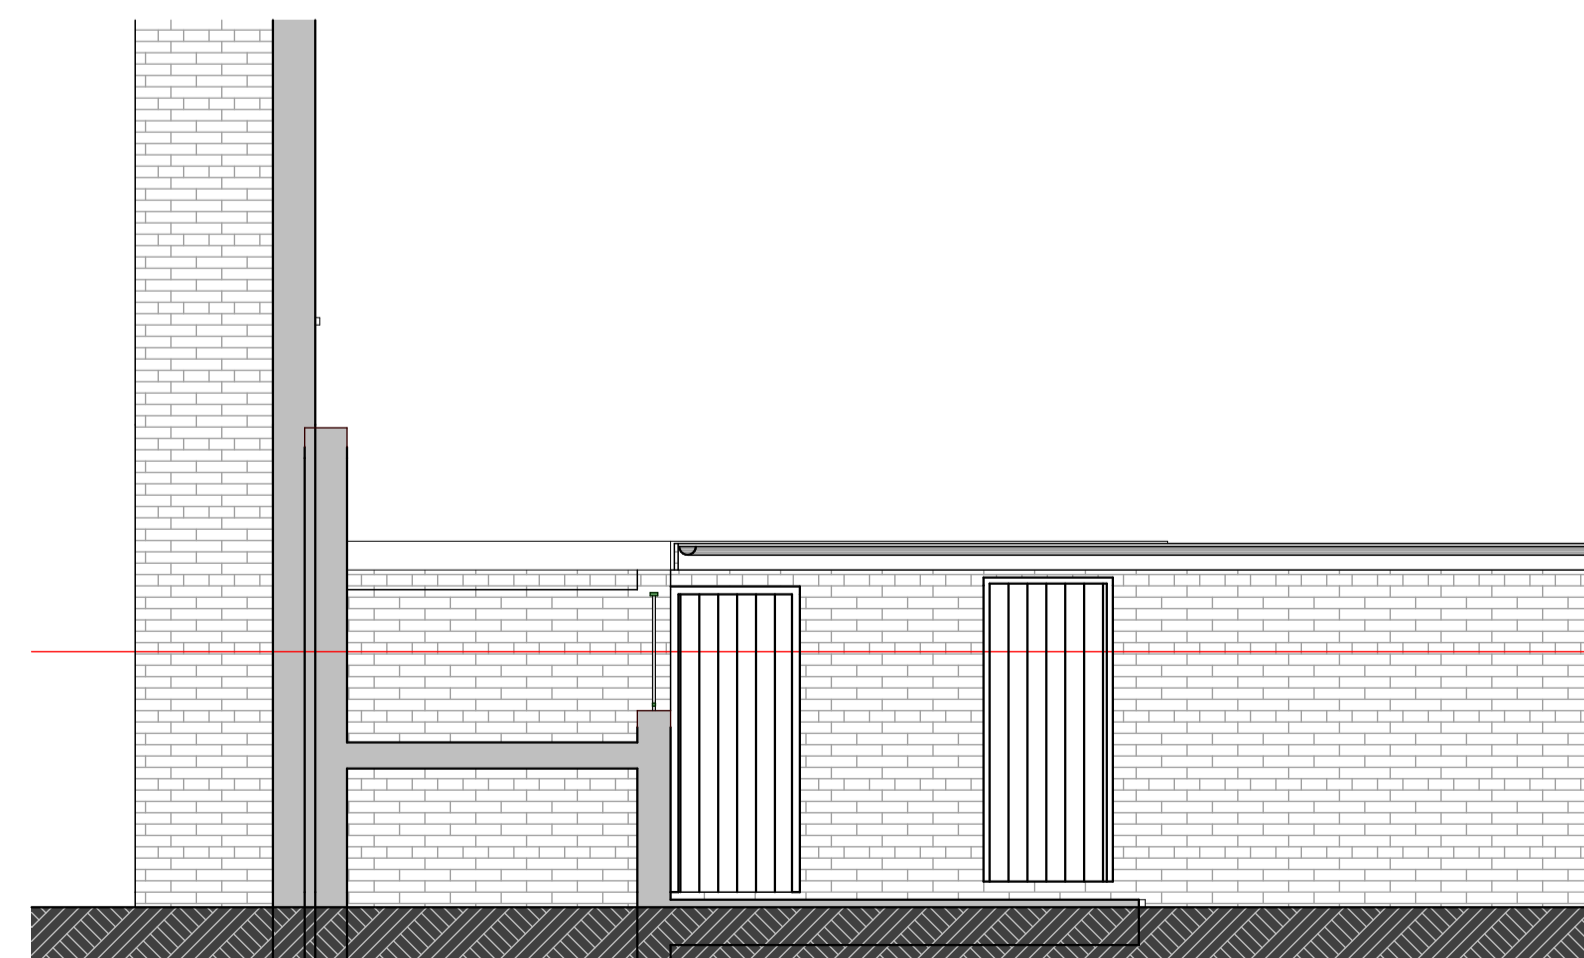

SOUTH EAST ELEVATION- GARAGES

EXISTING ELEVATIONS 2 of 2
 33 ST SAVIOURGATE, YORK. YO1 8NQ
 SCALE 1:50 @ A1
 DRAWN MAY 2023
 PLAN No. M20-4-EX4