





Ground Floor Plan (1:100)

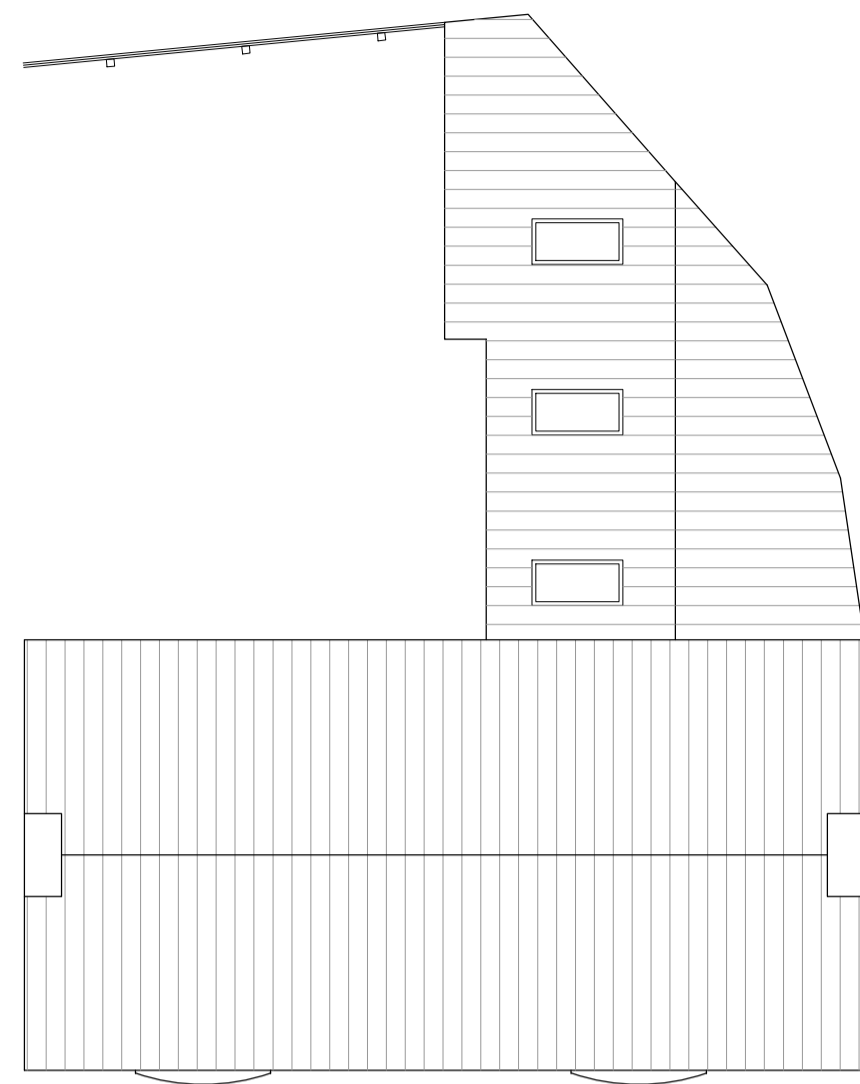


Roof Plan (1:100)

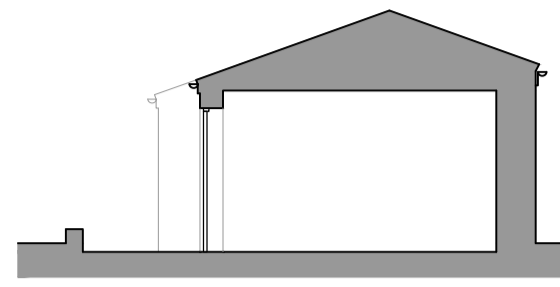

Section A-A (1:100)

  


South-East Elevation (1:100)

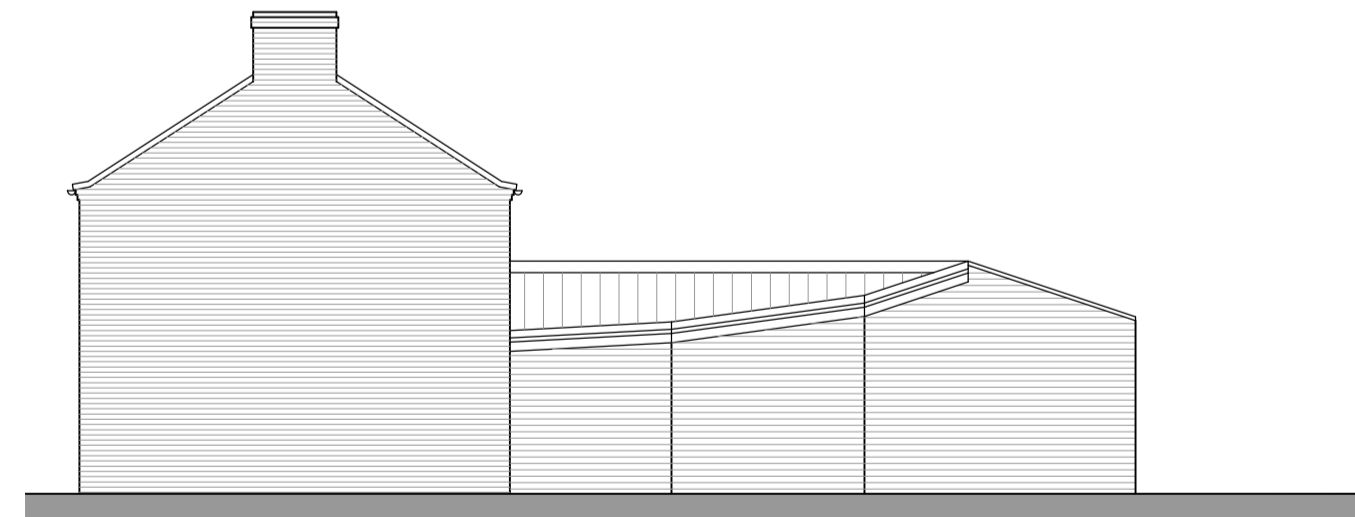

South-West Elevation (1:100)



North-East Elevation (1:100)

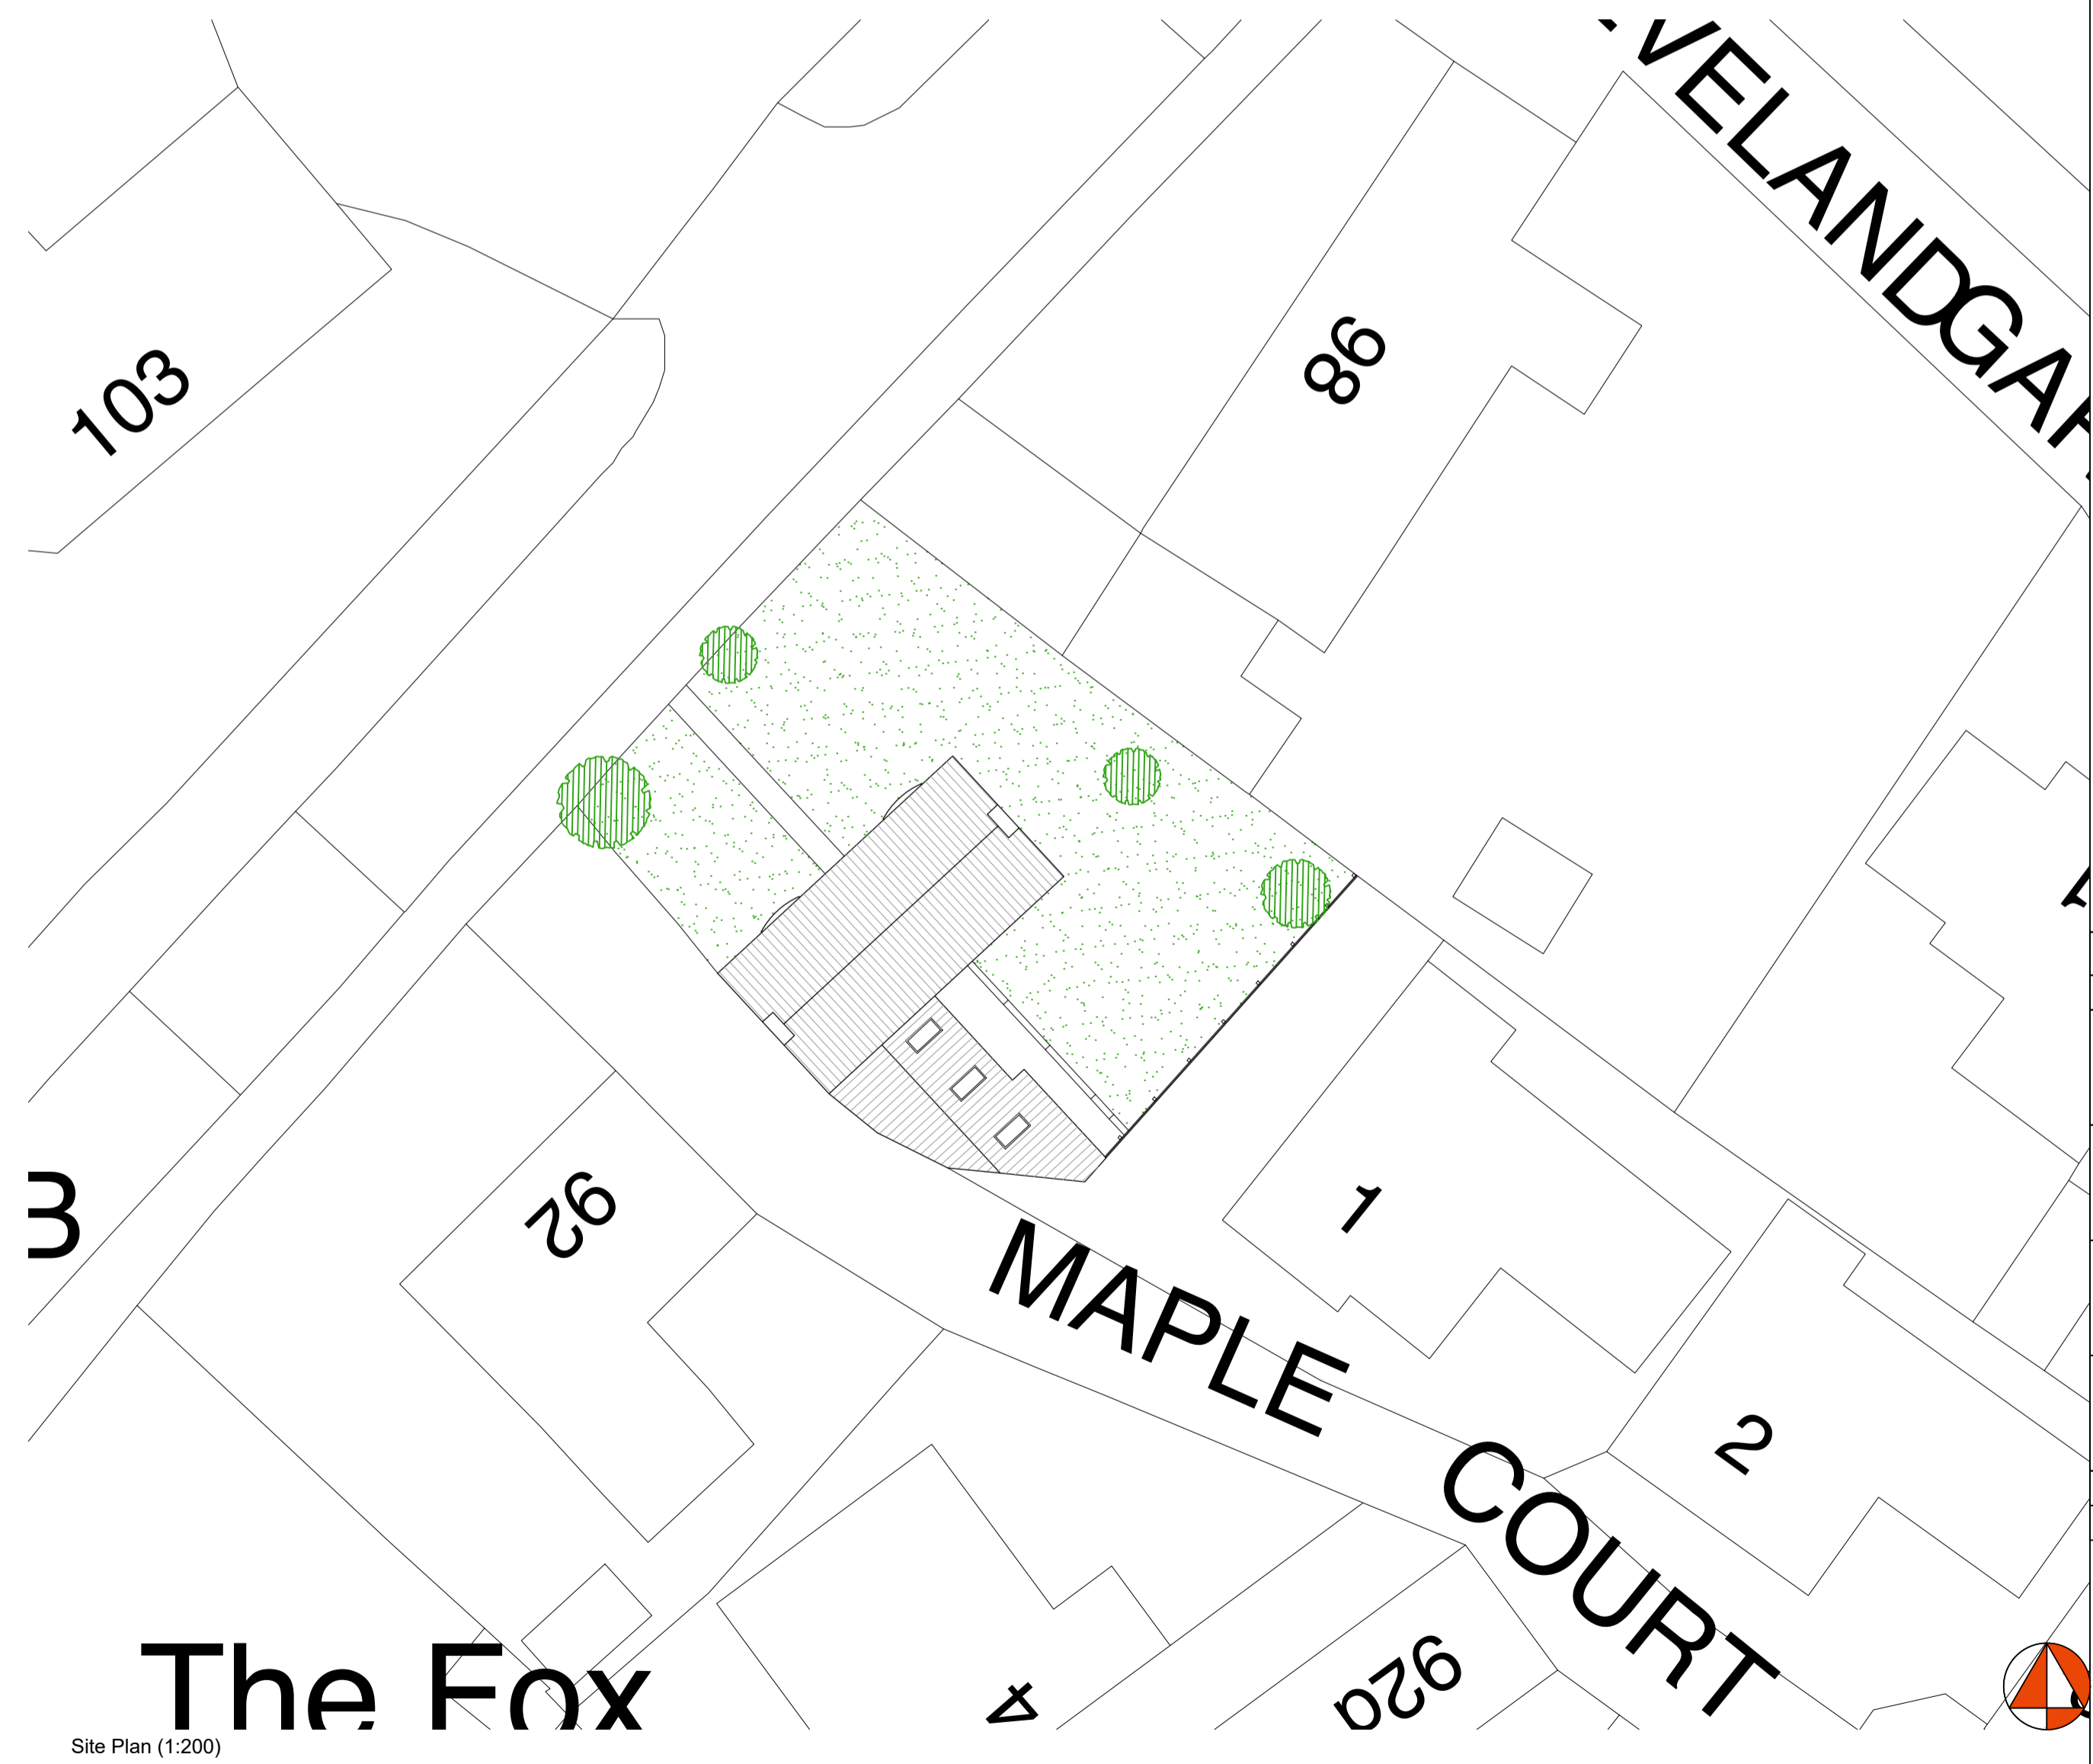

The Fox
Site Plan (1:200)

Rev	Description	Date	By
Status: Planning			
Client: Mr & Mrs Davison			
Project: Lilac Cottage, Stockton on the Forest			
Title: Proposed Drawings			
Project No.: 381	Drawing No.: 3-002	Rev.: -	
Scale: 1:100/1:200@A1		Date: 23/11/23	
Drawn: TH		Check: TH	



York
 01904 393355
 14 Clifford Street, York, YO1 9RD
 york@carvearchitecture.co.uk
 www.carvearchitecture.co.uk

Newcastle
 0191 3759027
 Toffee Factory, Lower Steenburgs
 Yard, Newcastle Upon Tyne, NE1 2DF
 newcastle@carvearchitecture.co.uk