



Ground Floor Plan (1:100)

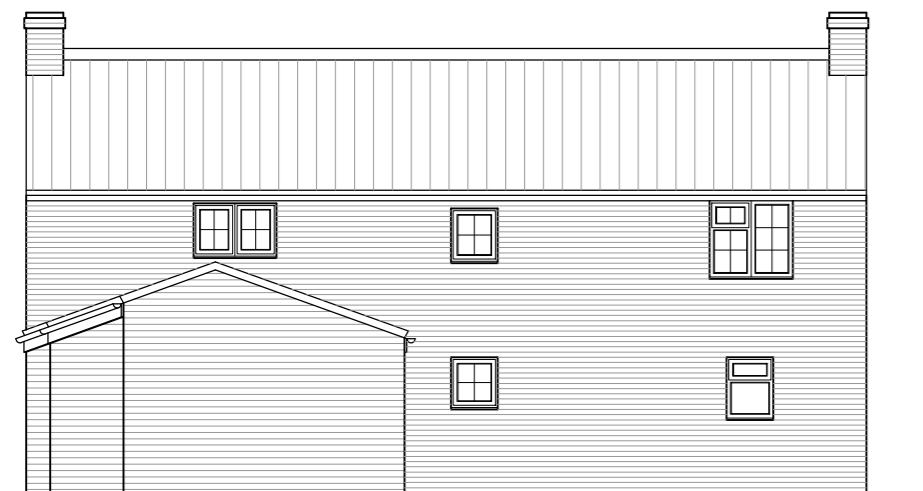


South-East Elevation (1:100)

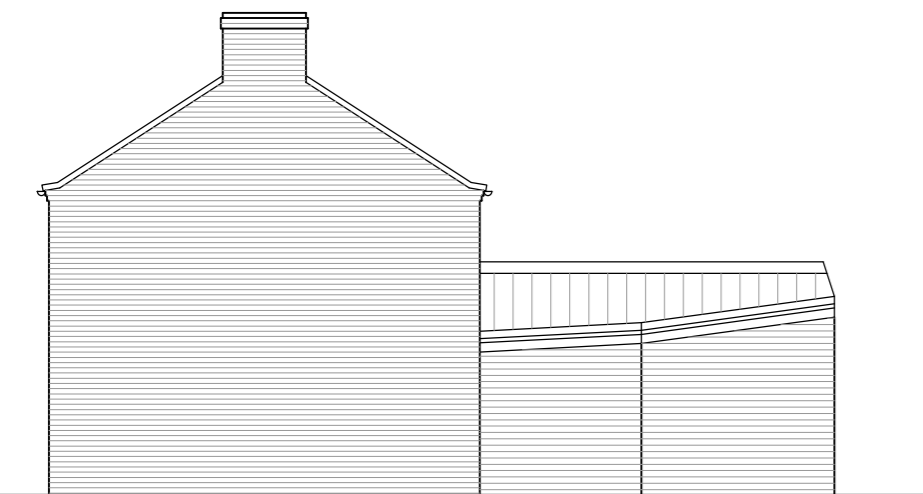


South-West Elevation (1:100)





North-East Elevation (1:100)

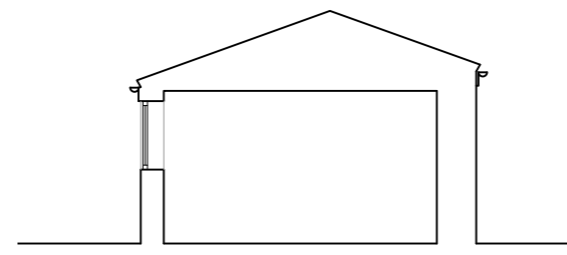

Section A-A (1:100)

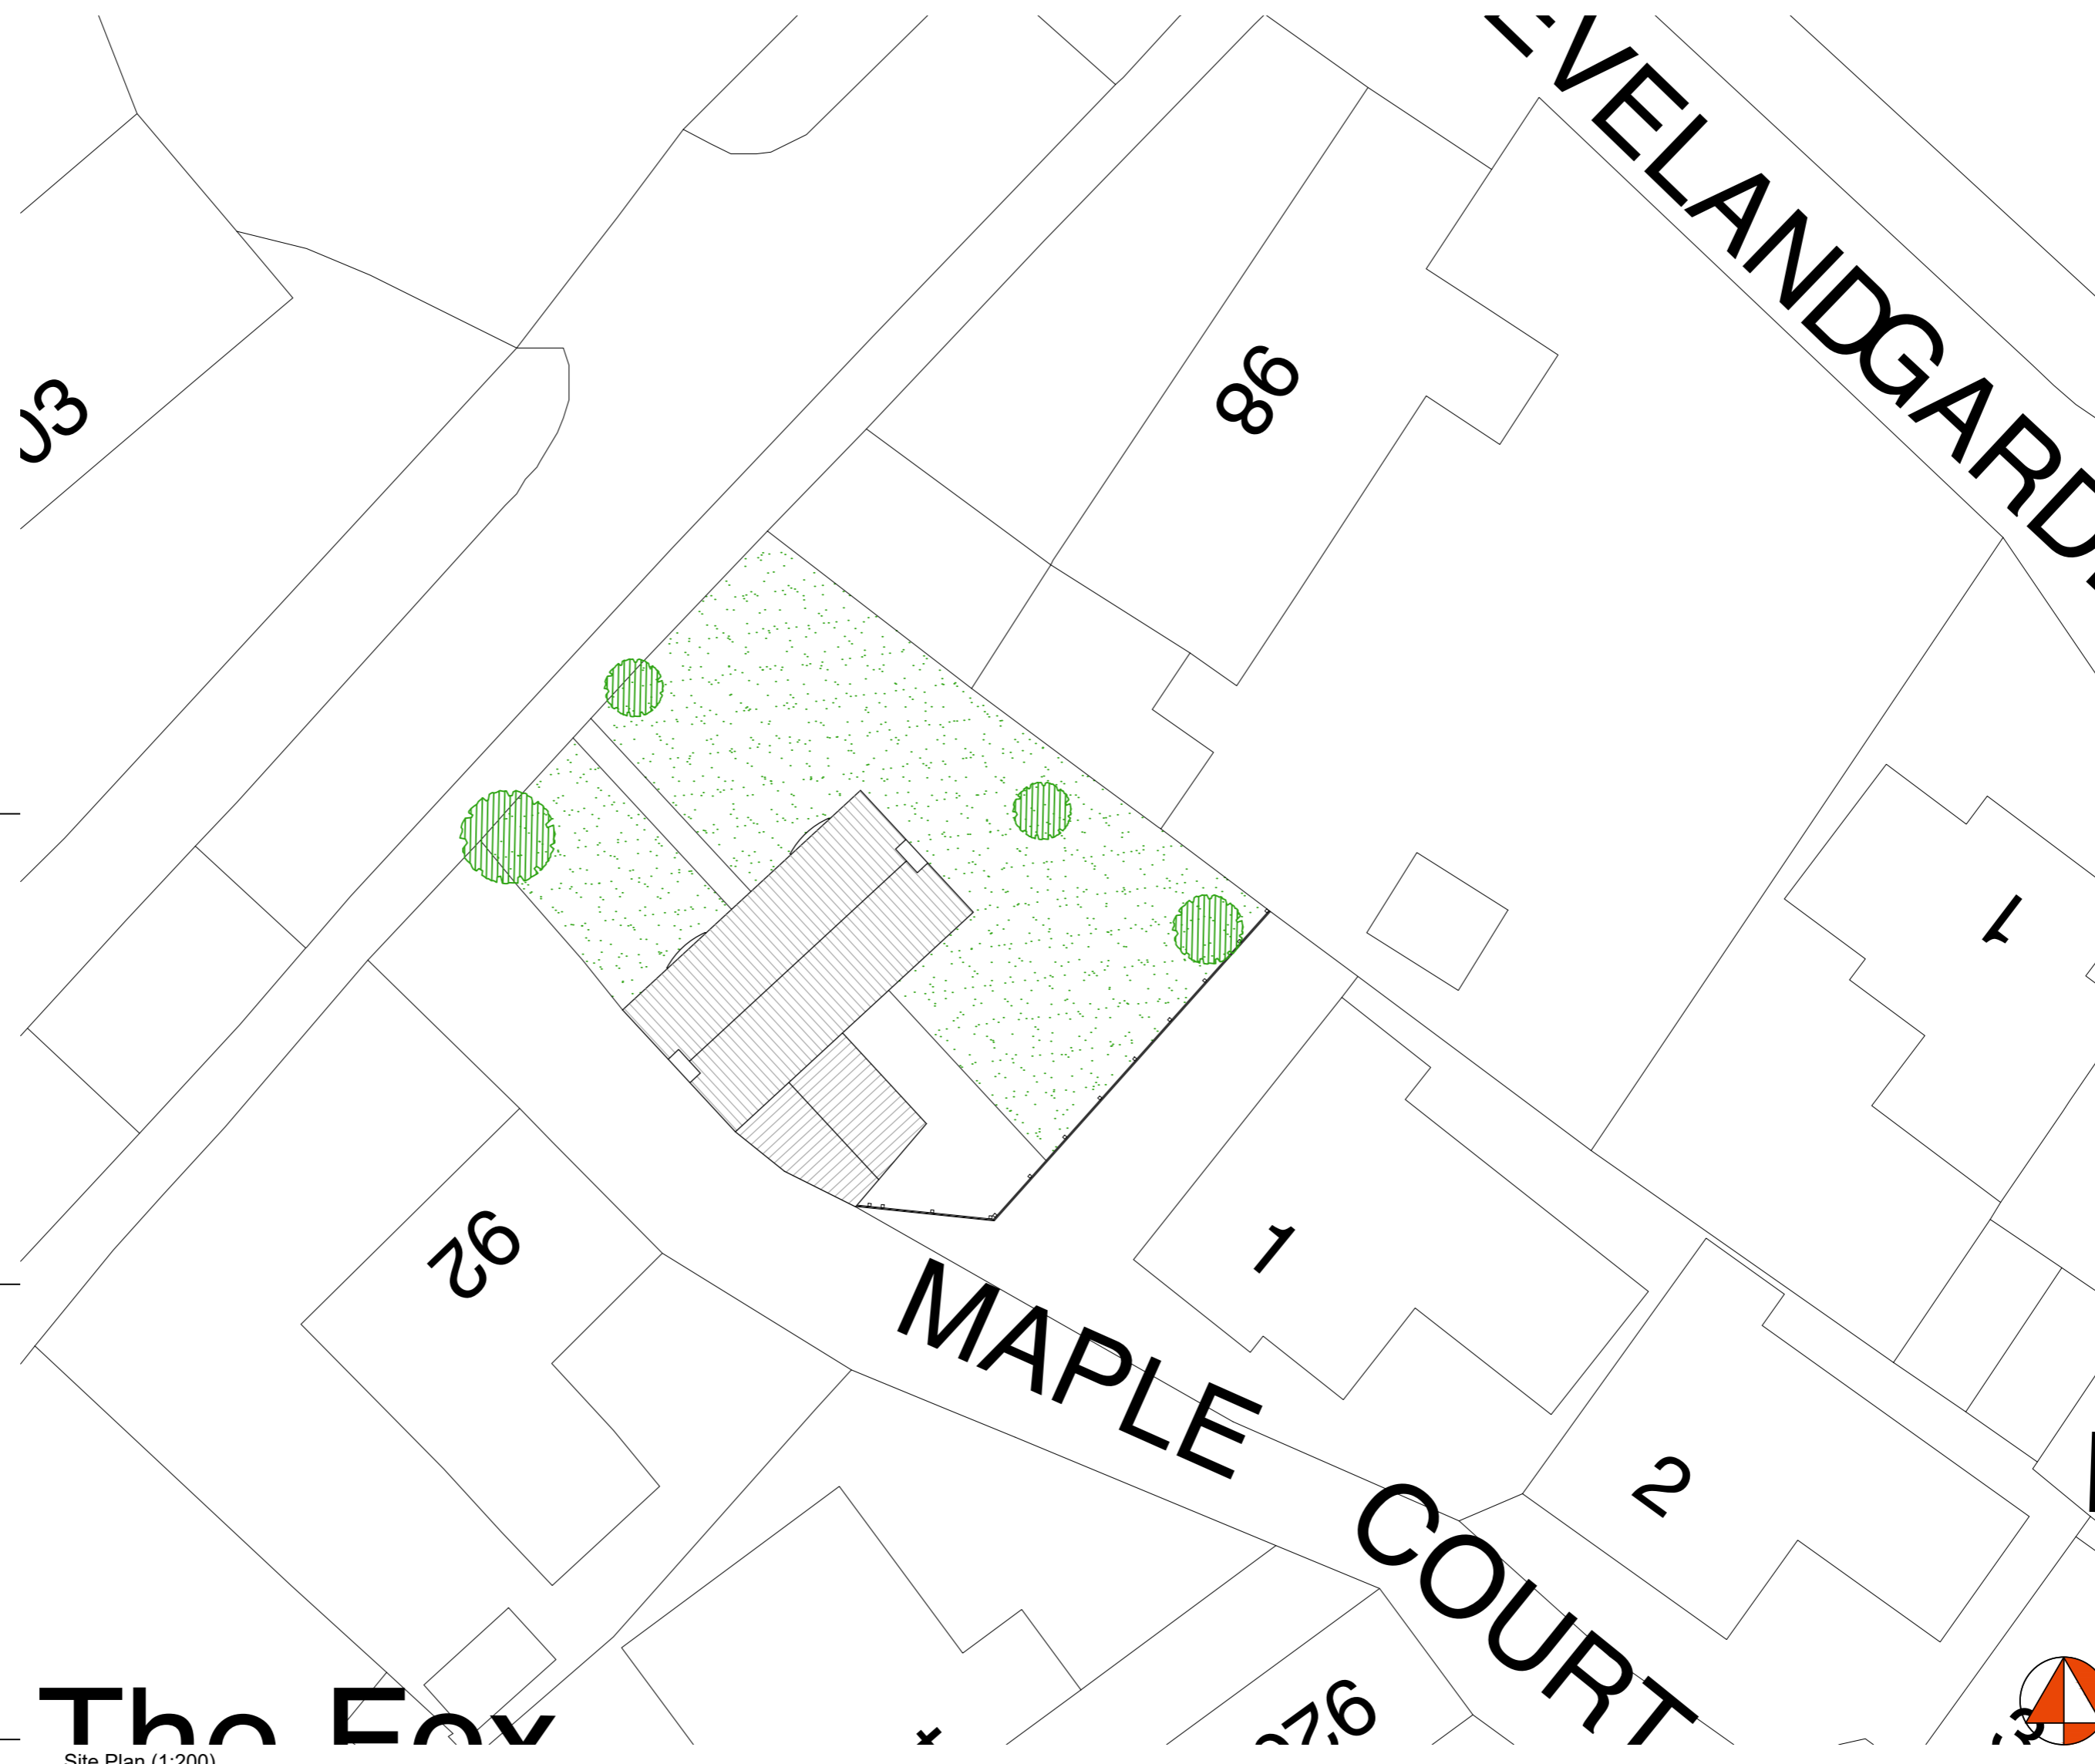


The Fox  
Site Plan (1:200)

  

KEY:

- xxxx Denotes room height
- F-C Denotes floor to window cill height
- C-H Denotes window cill to window head height
- F-H Denotes floor to window head height

Rev	Description	Date	By
Status:	Survey		
Client:	Mr and Mrs Davison		
Project:	Lilac Cottage, Stockton on the Forest		
Title:	Existing Survey drawing		
Project No.:	381	Drawing No.:	1-001
Rev.:	-	Date:	18/08/23
Scale:	1:100/1:200@A2	Drawn:	TH
		Check:	TH

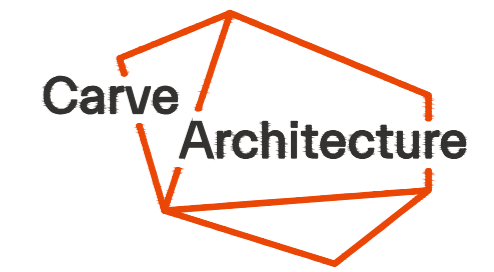

York  
01904 393355  
14 Clifford Street, York, YO1 9RD  
york@carvearchitecture.co.uk  
www.carvearchitecture.co.uk

Newcastle  
0191 3759027  
Toffee Factory, Lower Steenburgs  
Yard, Newcastle Upon Tyne, NE1 2DF  
newcastle@carvearchitecture.co.uk