

Notes:

COPYRIGHT OF STEAD & CO (UK) LTD
DO NOT SCALE OFF THIS DRAWING. WORK TO
FIGURED DIMENSIONS. ANY DISCREPANCY SHOULD
BE REPORTED TO THE ARCHITECT




North elevation as existing
1:50



West elevation as existing
1:50



South elevation as existing
1:50

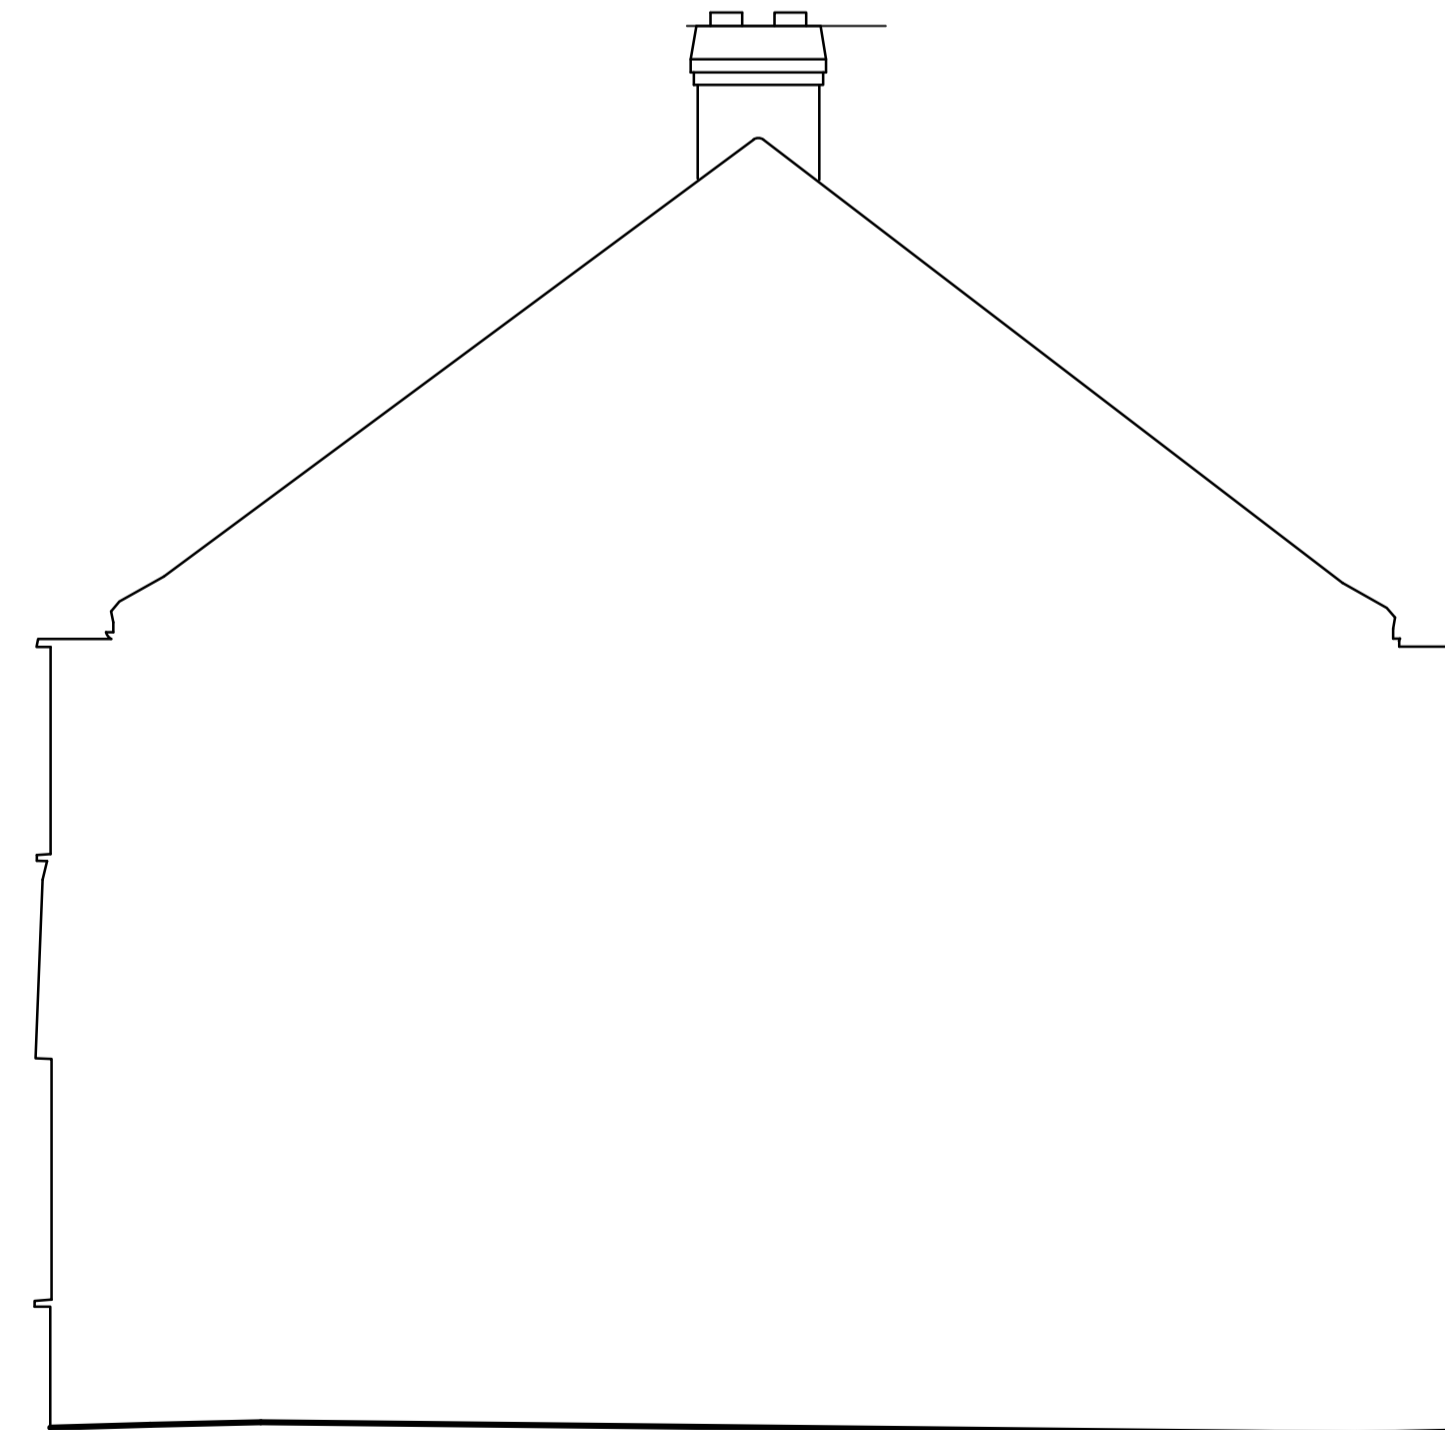

East elevation as existing
1:50

REV:	DESCRIPTION:	BY:	DATE:
STATUS: PLANNING			

Stead&Co.

Chartered Architects

4 Bay Horse Court, Otley, LS21 1SB
+44 (0)1943 968490
www.steadandco.co.uk

CLIENT:	Joe Pearce and Rosie Abbott 26 Lycett Road York YO24 1NB
---------	--

SITE:	As Above
-------	-----------------

TITLE:	Elevations as Existing
--------	-------------------------------

SCALE @ A3:	DATE:	DRAWN:	CHECKED:
1:50	Oct 2023	SH	SKS
PROJECT NUMBER:	DRAWING NUMBER:	REVISION:	
104	002	-	