


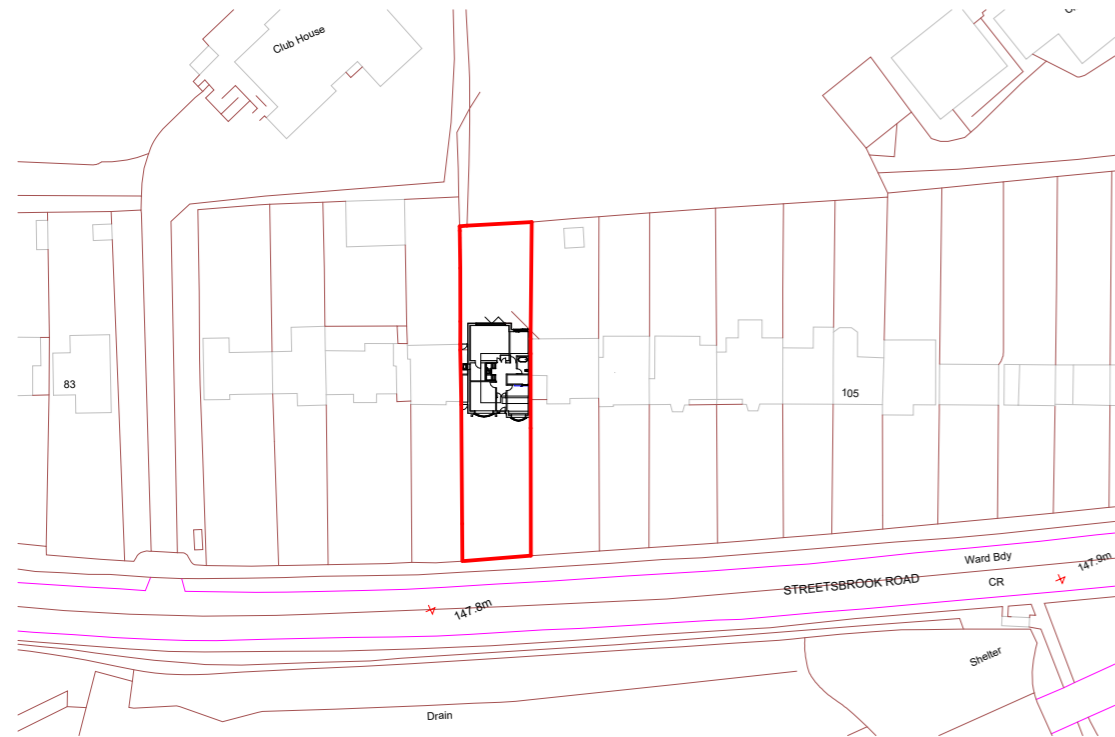


00. LOCATION PLAN

1 : 1250





00. BLOCK PLAN

1 : 1250

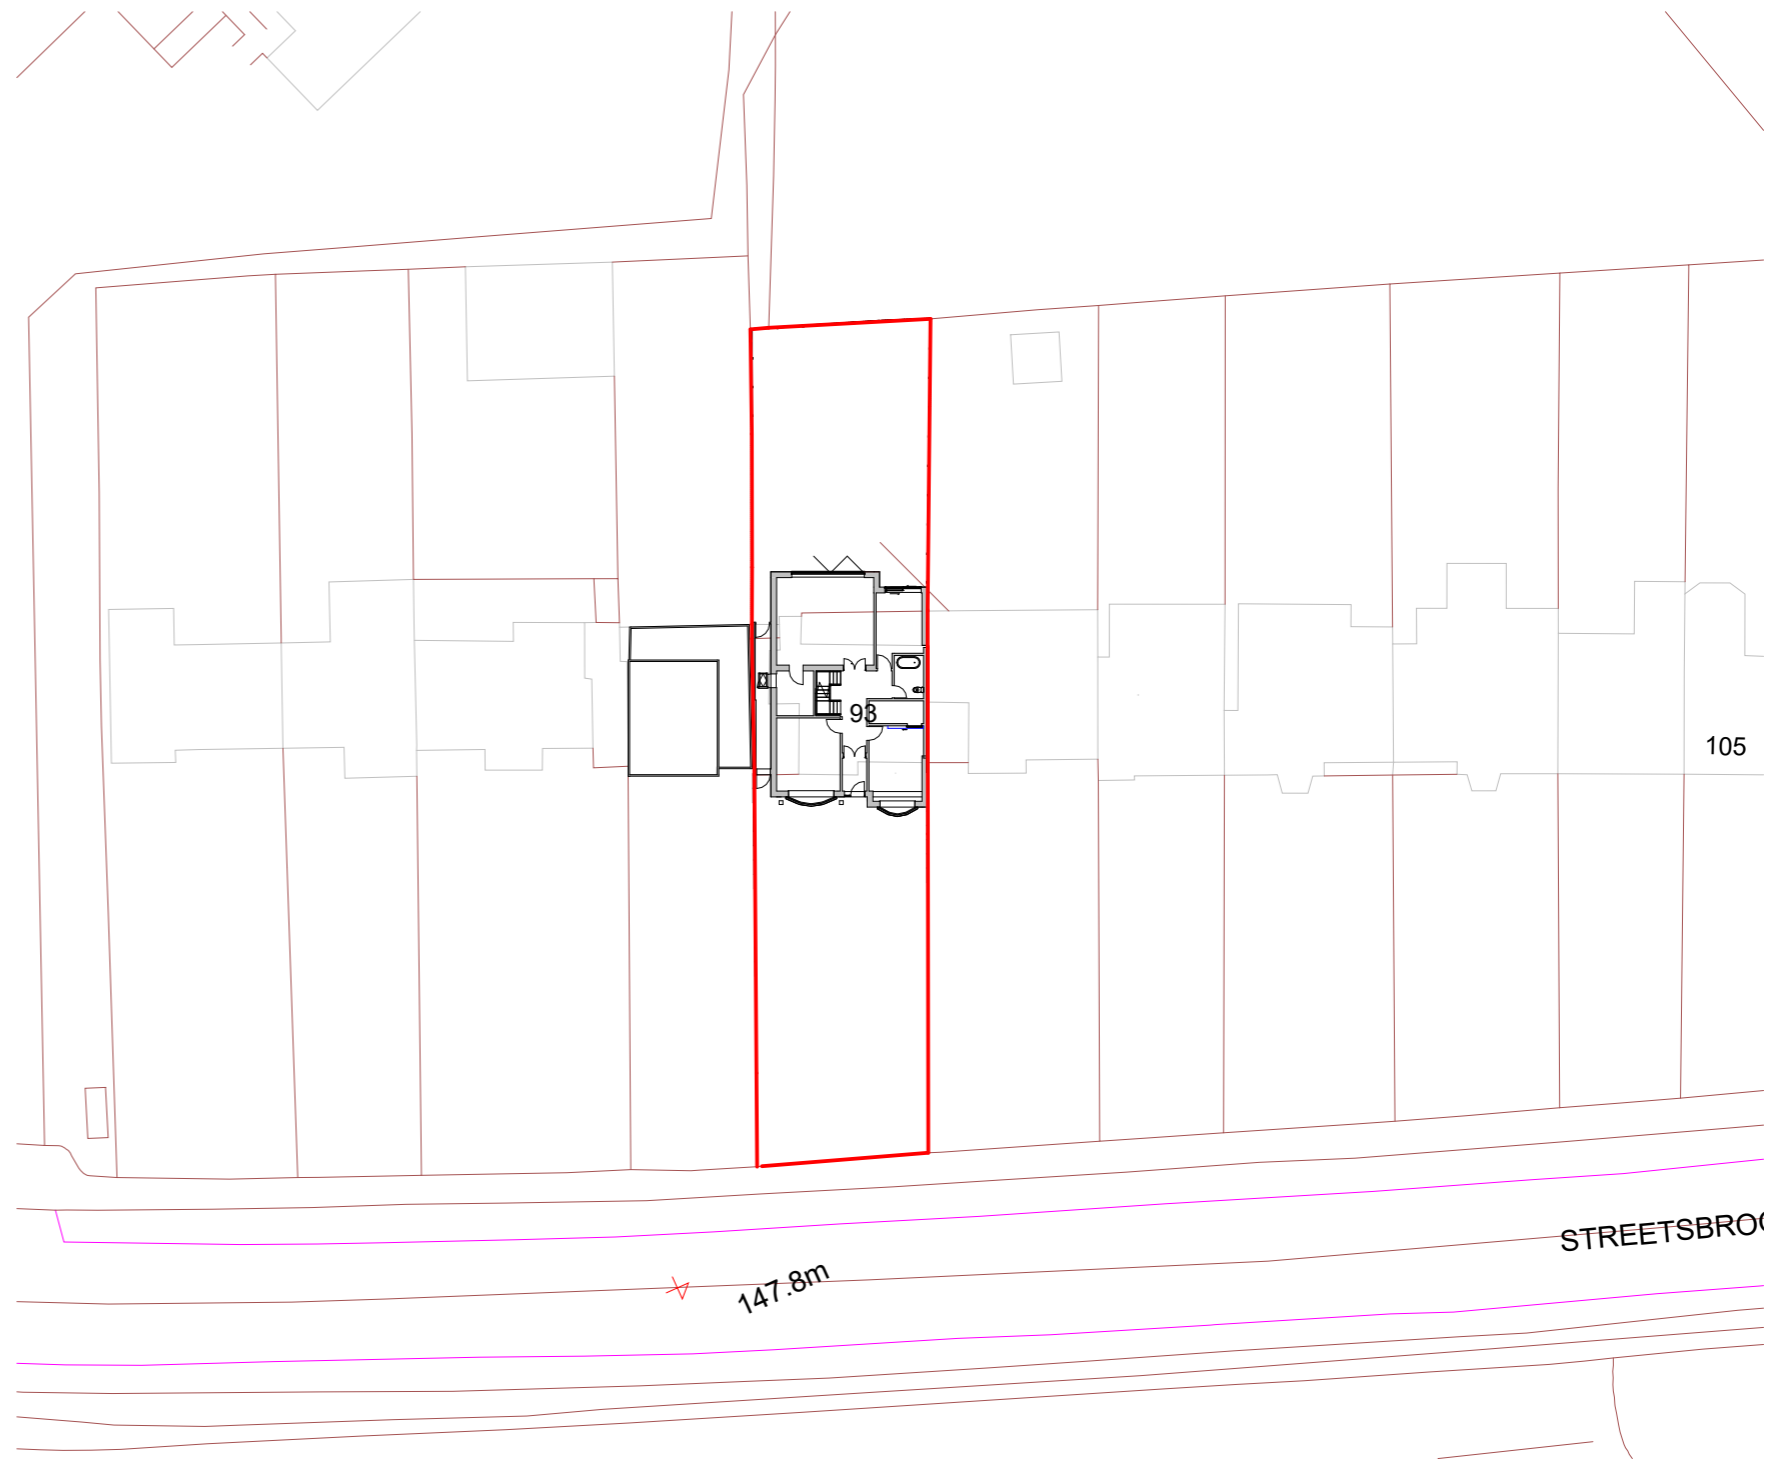

00. SITE PLAN

1 : 500

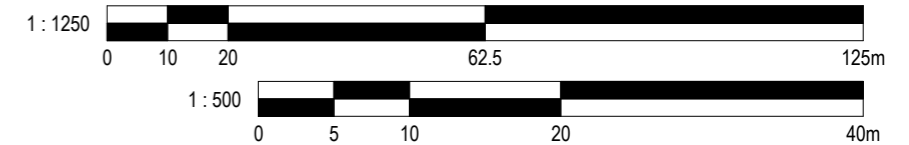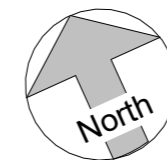

Notes: This drawing is the copyright of PUUC Architecture Limited and may not be reproduced or used except by written permission. The Contractor is to check and verify all building and site dimensions before work is put in hand. The Contractor/Builder is to check and verify with all the Statutory Authorities and the Employer the location and condition of any underground or overhead services or confirm that none exist prior to work commencing on site. The Contractor shall comply with enactments regulations and working rules relating to safety health and welfare of work people.

No.	Description	Date



PROJECT 93, STREETS BROOK ROAD, SHIRLEY B90 3PE	Owner
SHEET LOCATION PLAN AND BLOCK PLAN	Date 22/08/23
	Scale (@ A3) - As indicated
	Drawn by OM
	Checked by JG
	DRAWING NUMBER 70062 - 04 - 01
	REV