


PROPOSED PLANS AND ELEVATIONS 1




13 Rear Elevation
Scale: 1:50

15 Front Elevation
Scale: 1:50


16 Side Elevation
Scale: 1:50

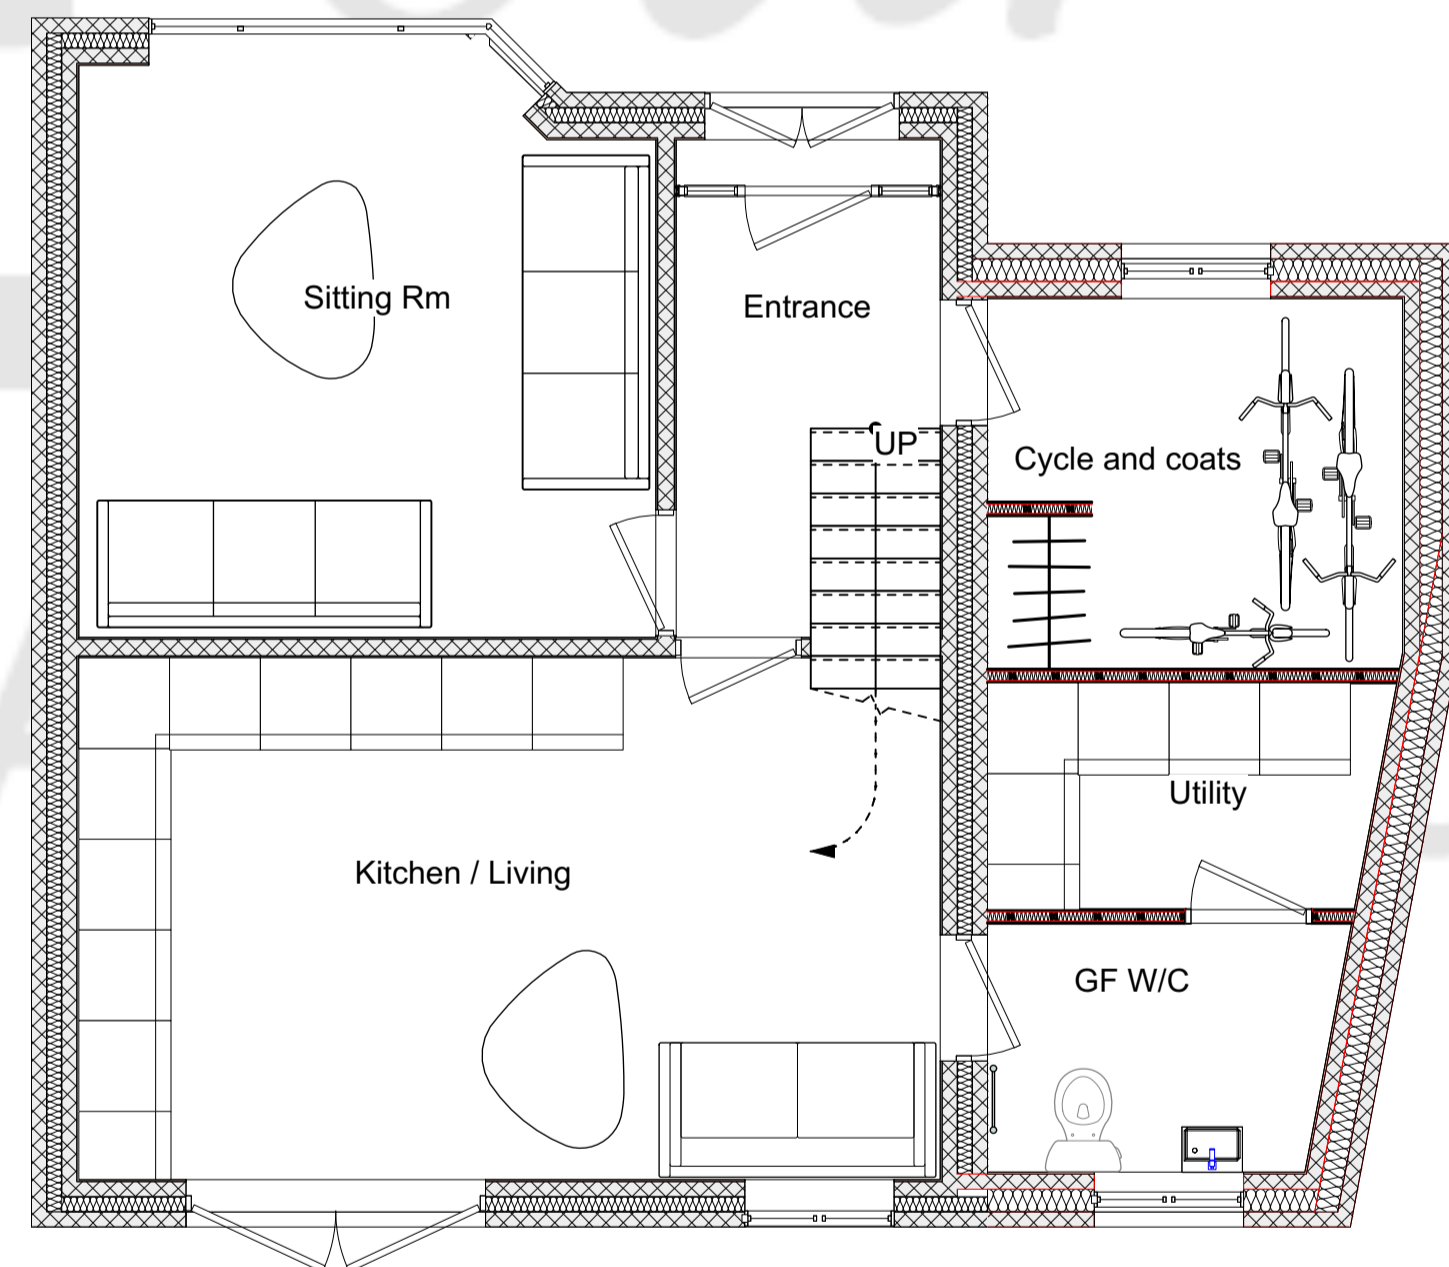

6 Ground Floor Plan
Scale: 1:50

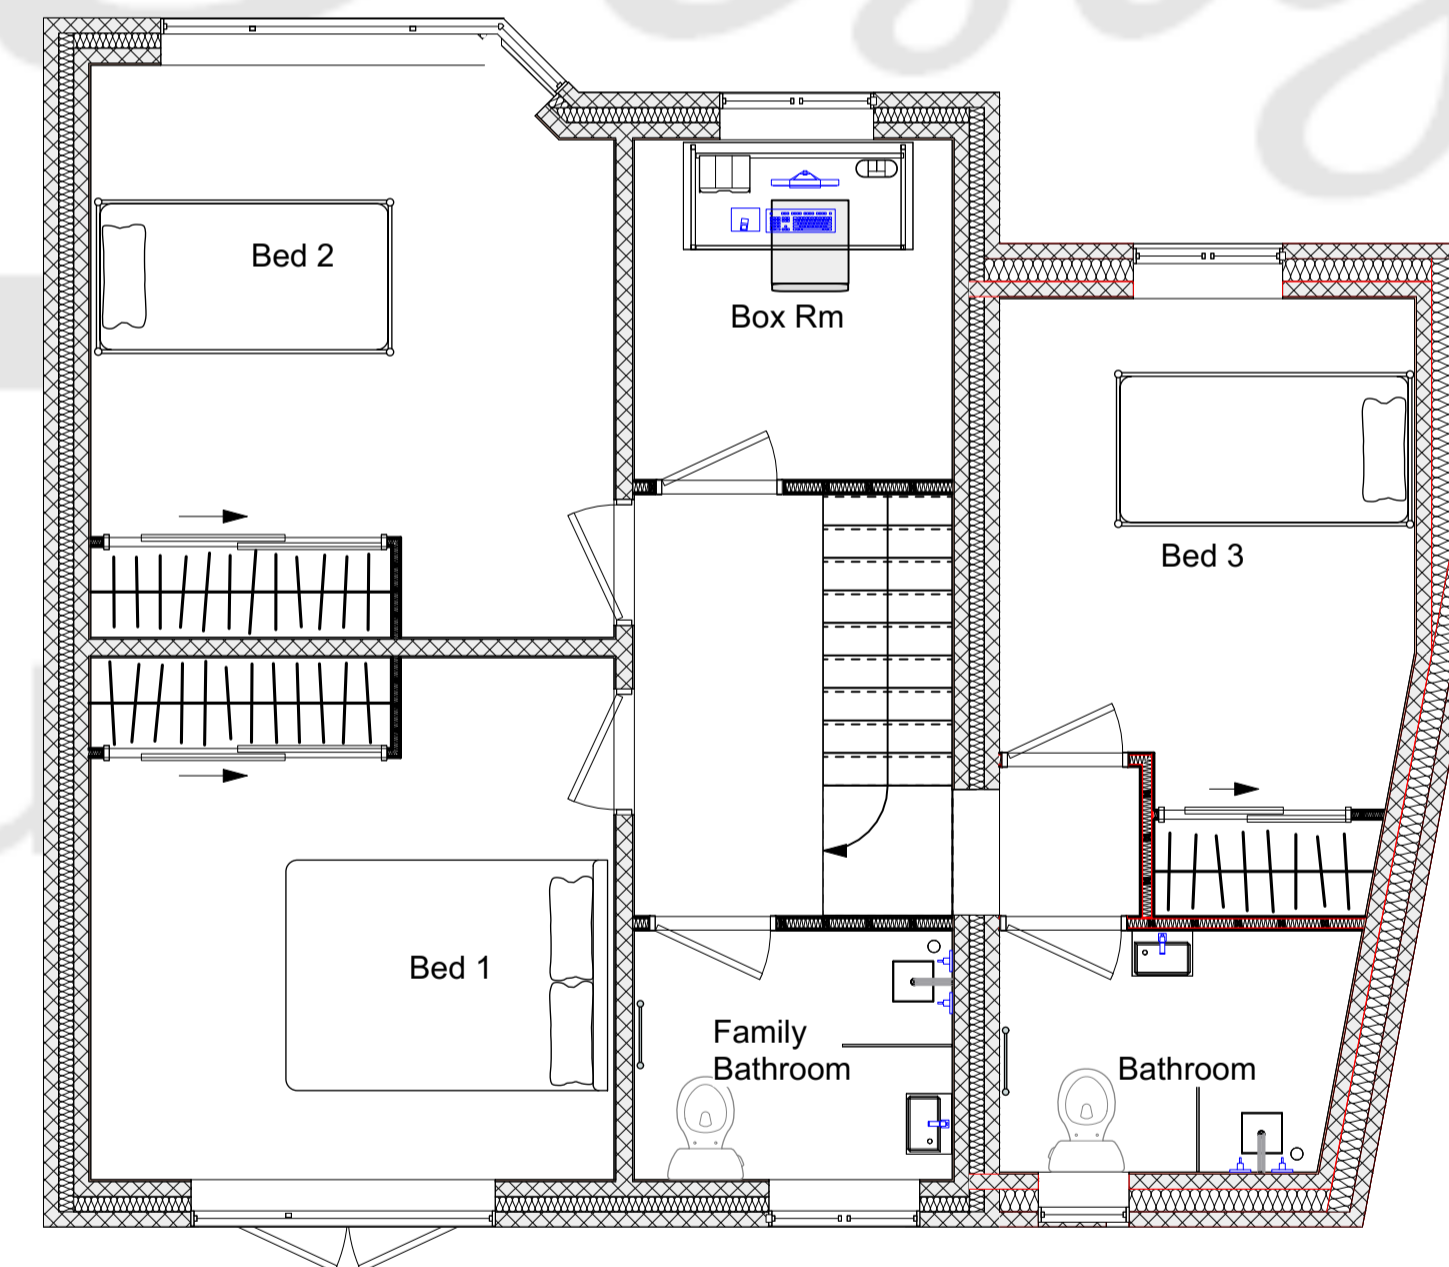

11 First Floor Plan
Scale: 1:50

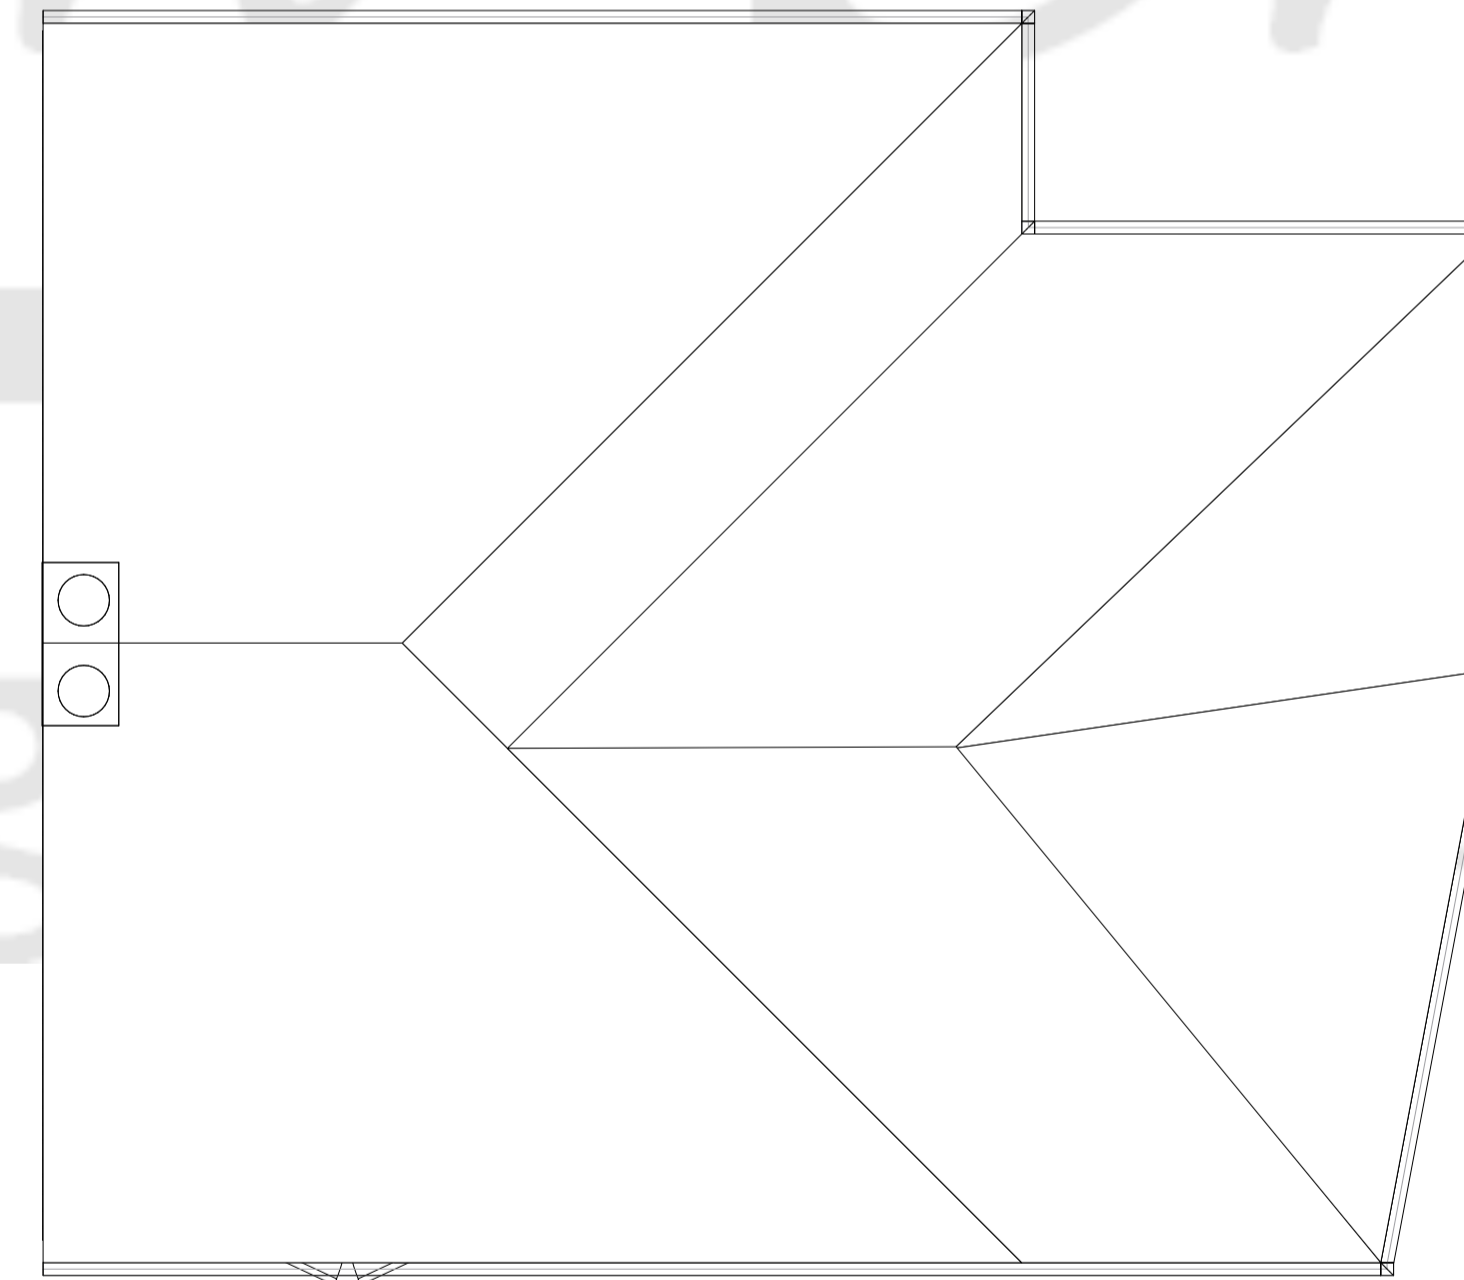

12 Roof Plan
Scale: 1:50



18 Proposed OS Extract
Scale: 1:500



Client: Mr Snehal Parikh	Drawing: Proposed Plans and Elevations	Project Description: Two Storey Side Extension	Revisions:	NB
Address: 142 Gloucester Road Patchway Bristol BS34 5BP	Designed By: CH Date: 01/12/2023 Cad File: Status: For Comment Scale: Labelled @ A1		A B C D E	Author Retains Copyright. Responsibility is not accepted for errors made by others in scaling from this drawing. All dimensions, levels and angles to be checked on site by the contractor. All boundaries are assumed and we accept no liability for boundary inaccuracy. You are reminded of your responsibilities under the 'Party Wall etc. Act' 1996 where applicable.