



PROPOSED GROUND FLOOR PLAN

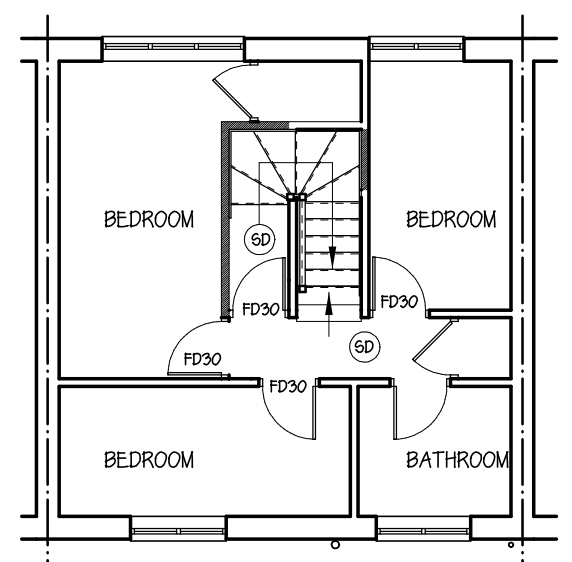


PROPOSED FIRST FLOOR PLAN

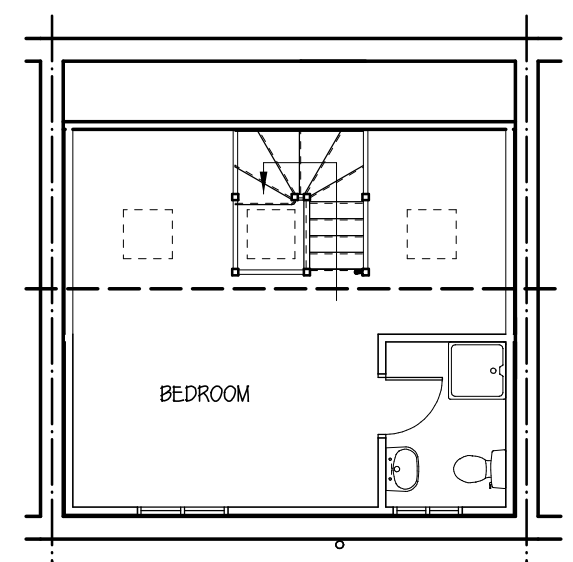


PROPOSED SECOND FLOOR PLAN

DRAFT PLANS SUBJECT TO
 PLANNING & BUILDING
 REGULATIONS APPROVAL
 AND ALL OTHER STATUTORY
 AGREEMENTS
 I.E ALL PARTY WALL AND
 BUILD OVER AGREEMENTS

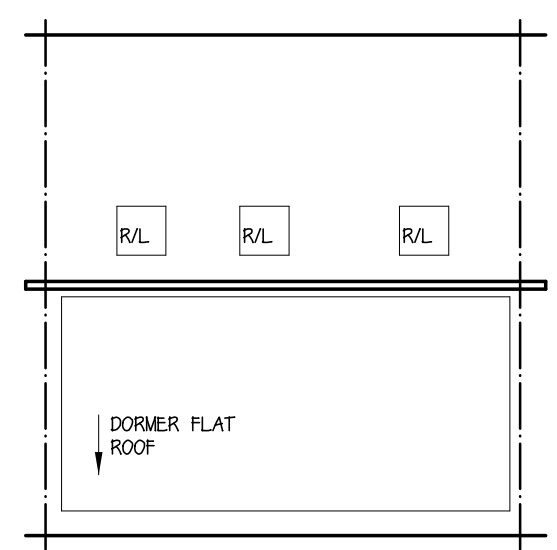

PROPOSED ROOF PLAN

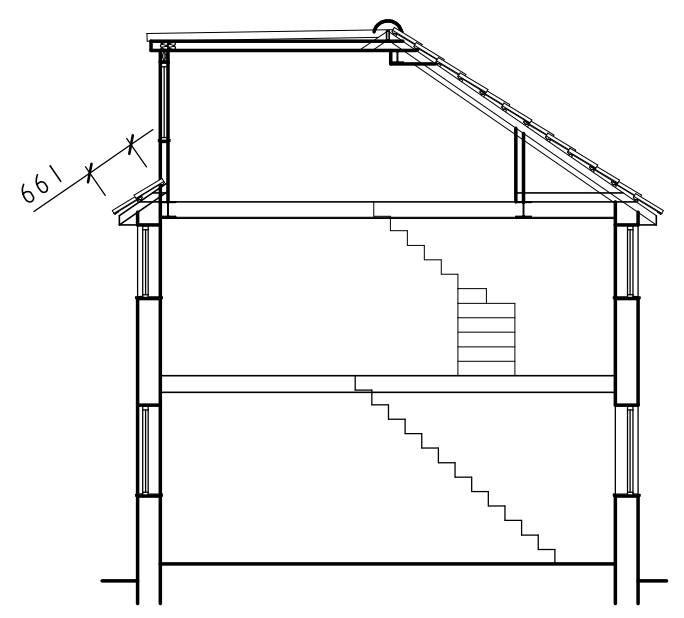

PROPOSED SECTION

CHURLEY & ASSOCIATES <i>Building Surveyors</i> <i>Party Wall Surveyors, Property Consultants</i> <i>Architectural Design and Development Consultants</i> <small>TEL. 020 8518 5100</small> <small>churleysurveys@aol.com</small>	
CLIENT Mr S Christian	
TITLE Proposed Floor Plans 2 Walton Court Laindon, SS15 5RE	
DRAWING No. C98365/5	SCALE 1:100 On A3
DATE DEC 23	BY TF
REVISION	
<small>© THIS DRAWING IS COPYRIGHT AND THE PROPERTY OF CHURLEY & ASSOCIATES. IT MAY NOT BE COPIED OR DISCLOSED TO ANY THIRD PARTY FOR ANY PURPOSE EXCEPT AS AUTHORISED IN WRITING BY CHURLEY & ASSOCIATES.</small>	