



EXISTING SIDE ELEVATION

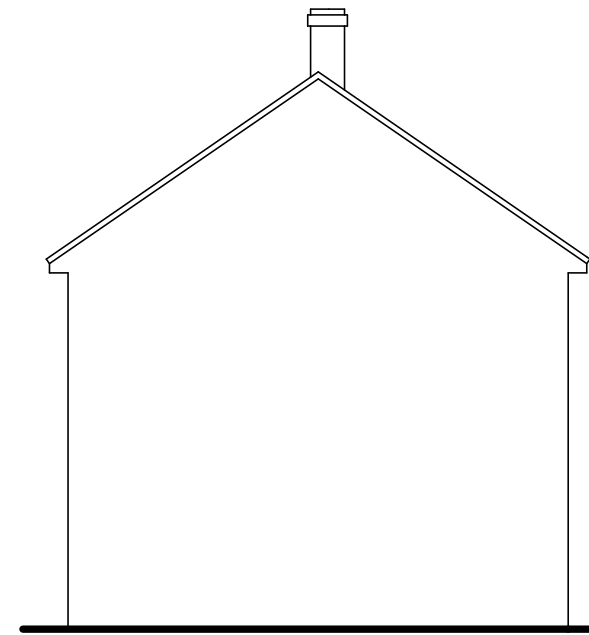

EXISTING SIDE ELEVATION



EXISTING FRONT ELEVATION

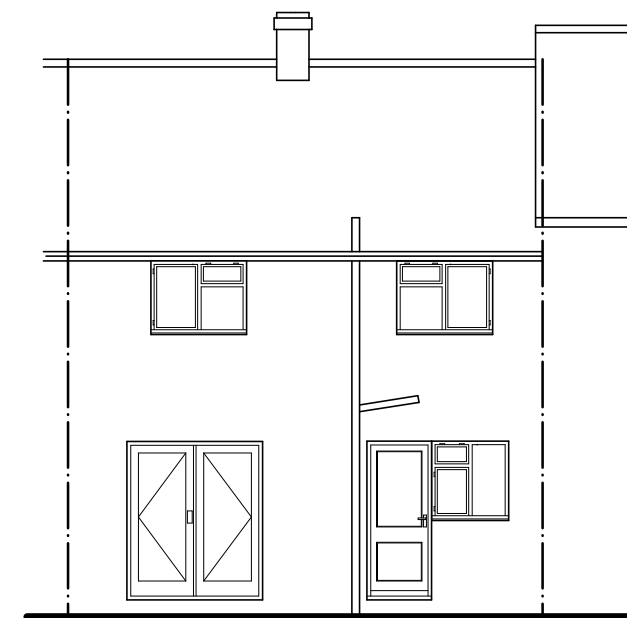

EXISTING REAR ELEVATION

<p>CHURLEY & ASSOCIATES Building Surveyors</p> <p><i>Party Wall Surveyors, Property Consultants Architectural Design and Development Consultants</i></p> <p><small>TEL. 020 8518 5100 churleysurveys@aol.com</small></p>	
<p>CLIENT Mr S Christian</p>	
<p>TITLE Existing Elevations 2 Walton Court Laindon, SS15 5RE</p>	
<p>DRAWING No. C98365/4</p>	<p>SCALE 1:100 On A3</p>
<p>DATE DEC 23</p>	<p>BY TF</p>
<p>REVISION</p>	
<p>© THIS DRAWING IS COPYRIGHT AND THE PROPERTY OF CHURLEY & ASSOCIATES. IT MAY NOT BE COPIED OR DISCLOSED TO ANY THIRD PARTY FOR ANY PURPOSE EXCEPT AS AUTHORISED IN WRITING BY CHURLEY & ASSOCIATES.</p>	