

NOTES:


- ① Red/Brown brick
- ② Stone effect bricks
- ③ Grey concrete tiles
- ④ White UPVC windows & doors




01 EXISTING WEST ELEVATION - FRONT
Scale: 1 : 100 @A3



02 EXISTING SOUTH ELEVATION - SIDE RIGHT
Scale: 1 : 100 @A3

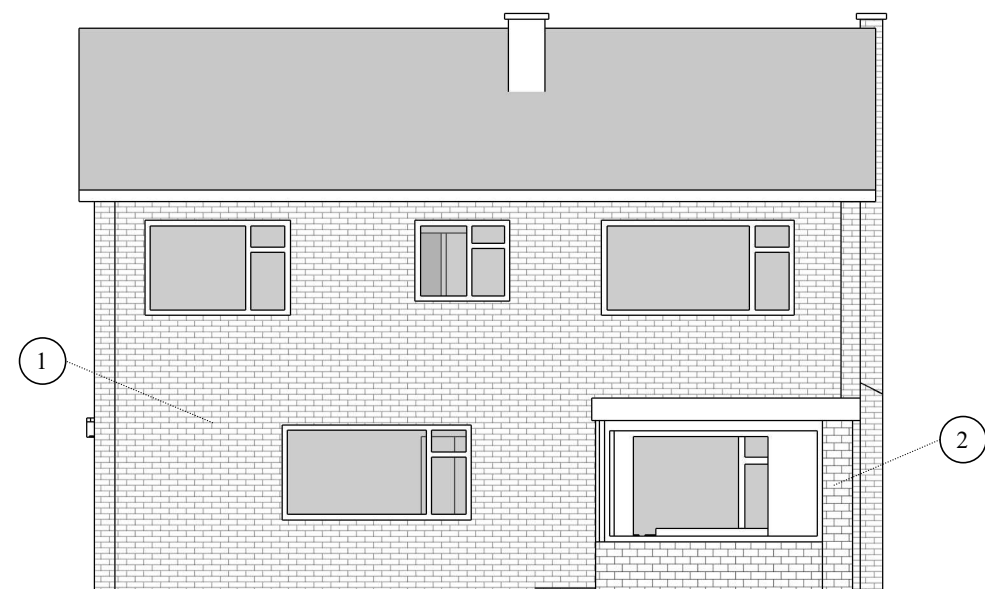

03 EXISTING EAST ELEVATION - REAR
Scale: 1 : 100 @A3

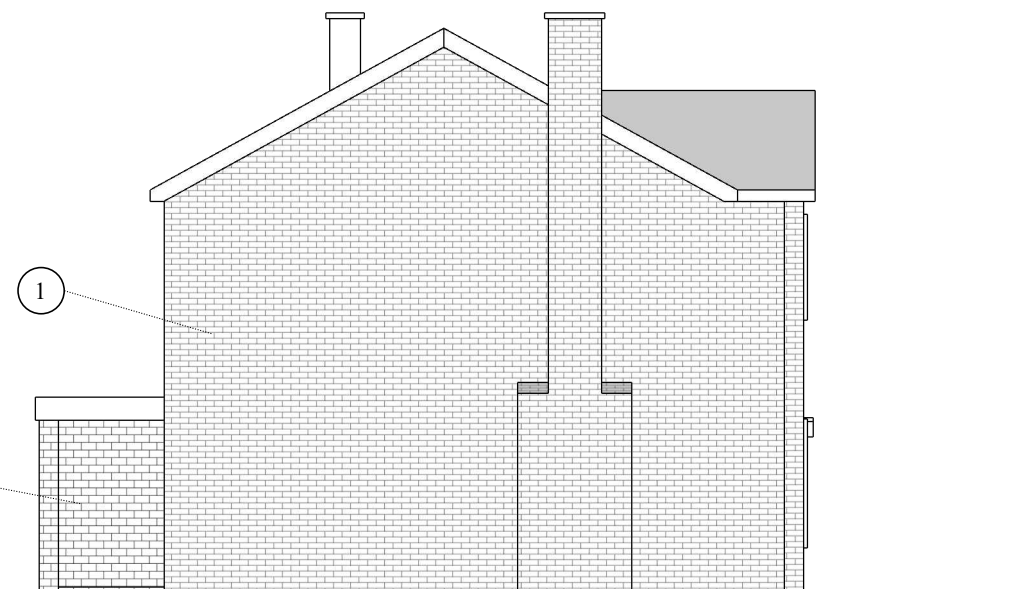

04 EXISTING NORTH ELEVATION - SIDE LEFT
Scale: 1 : 100 @A3

Title:
107 Dunstan Crescent
Sparken Hill
Worksop
Notts, S80 1AG

Description:
EXISTING HOUSE ELEVATIONS
Rev 1.0 - Submitted
Rev 2.0 - South elevation updated

Drawn: T.Shelley
Date: 24.11.2023
Scale: As Shown

Page: 04
Drawing: EX-HEL
Rev: 2.0

