



NOTES: see reference to material schedule

- ① Carbon handmade brick
- ② Greenhouse wooden structure & Glazing
- ③ Monocouche render - African Ivory

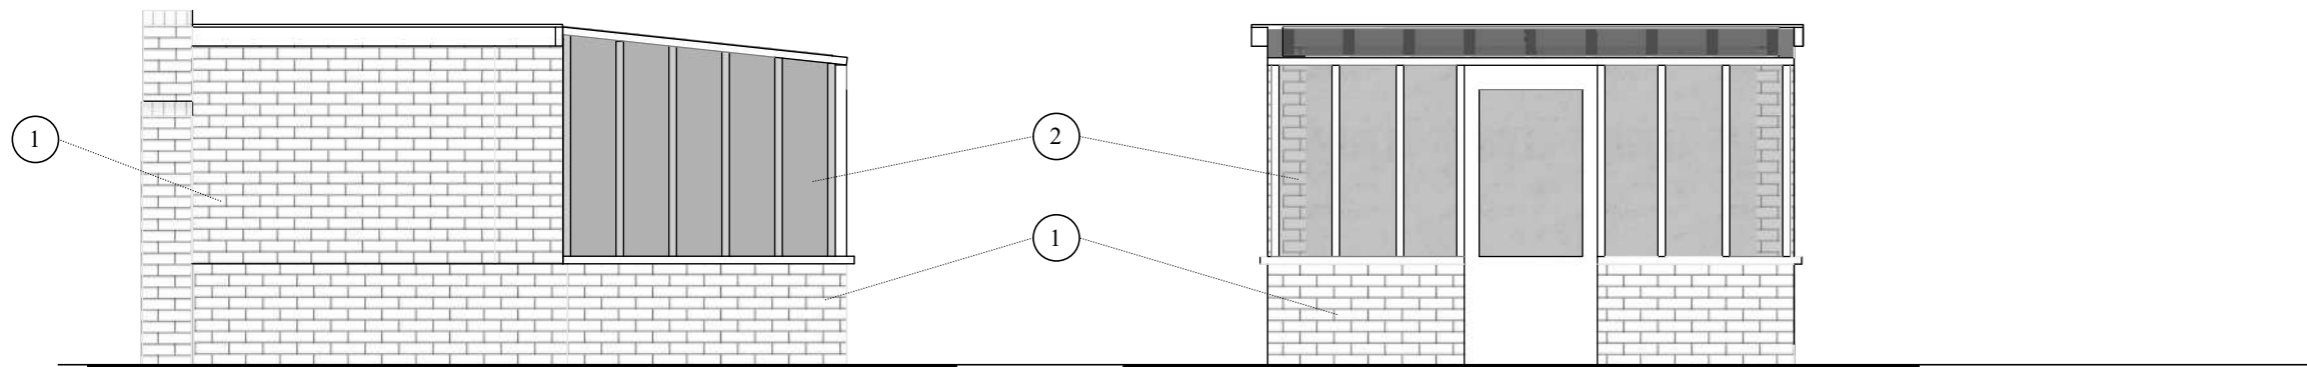


01 PROPOSED WEST ELEVATION - FRONT  
Scale: 1 : 50 @A3

02 PROPOSED SOUTH ELEVATION - SIDE RIGHT  
Scale: 1 : 50 @A3

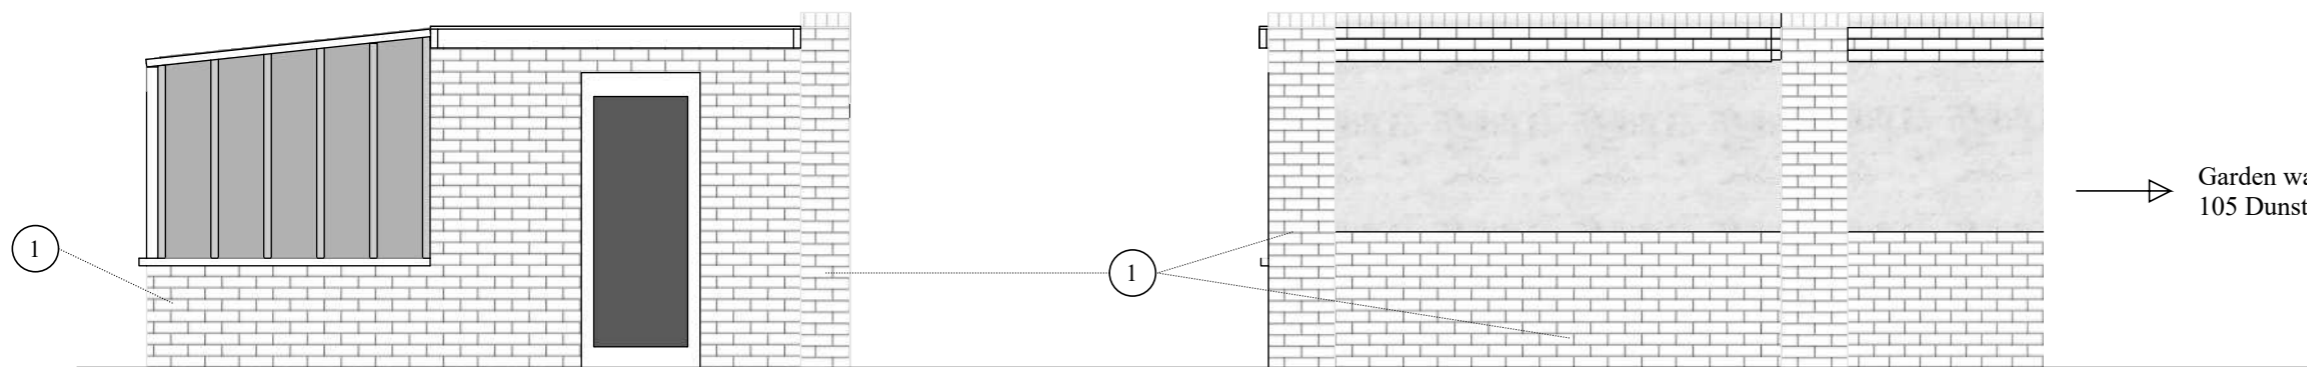

03 PROPOSED EAST ELEVATION - REAR  
Scale: 1 : 50 @A3

04 PROPOSED NORTH ELEVATION - SIDE LEFT  
Scale: 1 : 50 @A3

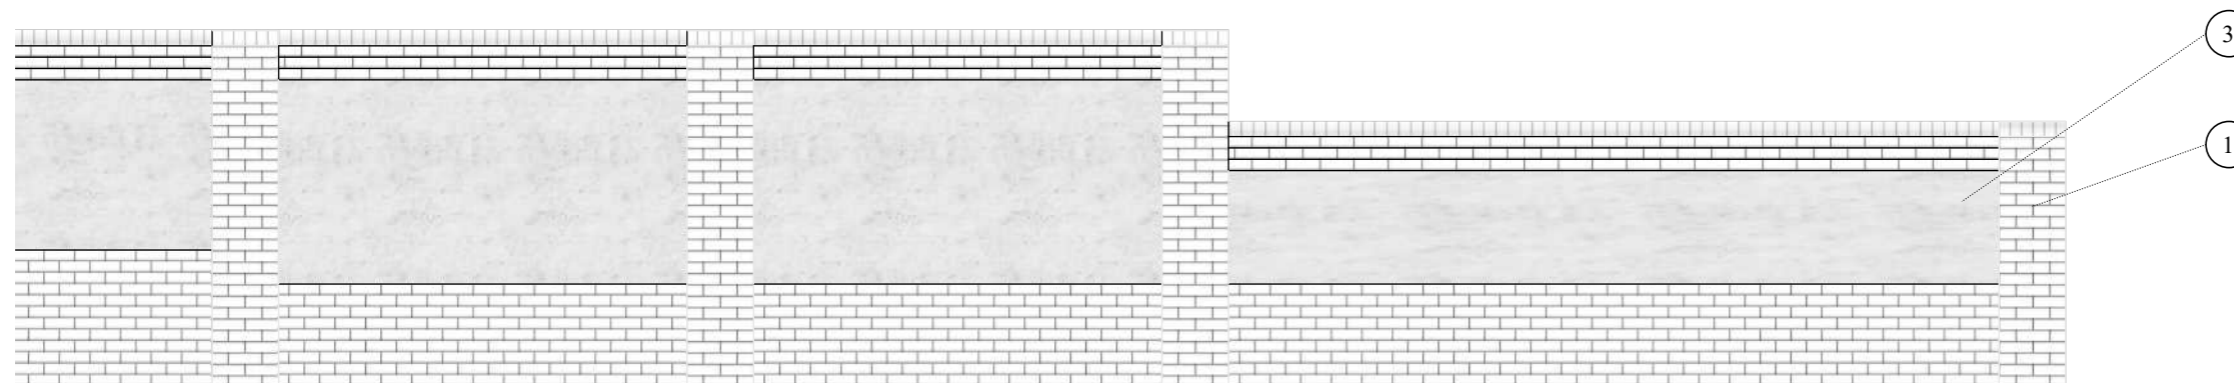

05 PROPOSED BOUNDARY WALL DETAIL  
Scale: 1 : 50 @A3



**Title:**  
107 Dunstan Crescent  
Sparken Hill  
Worksop  
Notts, S80 1AG

**Description:**  
PROPOSED GREENHOUSE /  
SHED & BOUNDARY WALL  
ELEVATIONS

<b>Drawn:</b> T.Shelley	<b>Date:</b> 24.11.2023	<b>Scale:</b> As Shown
<b>Page:</b> 11	<b>Drawing:</b> PR-GEL	<b>Rev:</b> 1.0