



NOTES: see reference to material schedule

- ① Carbon handmade brick
- ② Monocouche render - African Ivory
- ③ Sandtoft 20/20 clay tile - Antique Slate
- ④ Photovoltaic Panels
- ⑤ Cream RAL 9001 UPVC Windows
- ⑥ Stone window cills

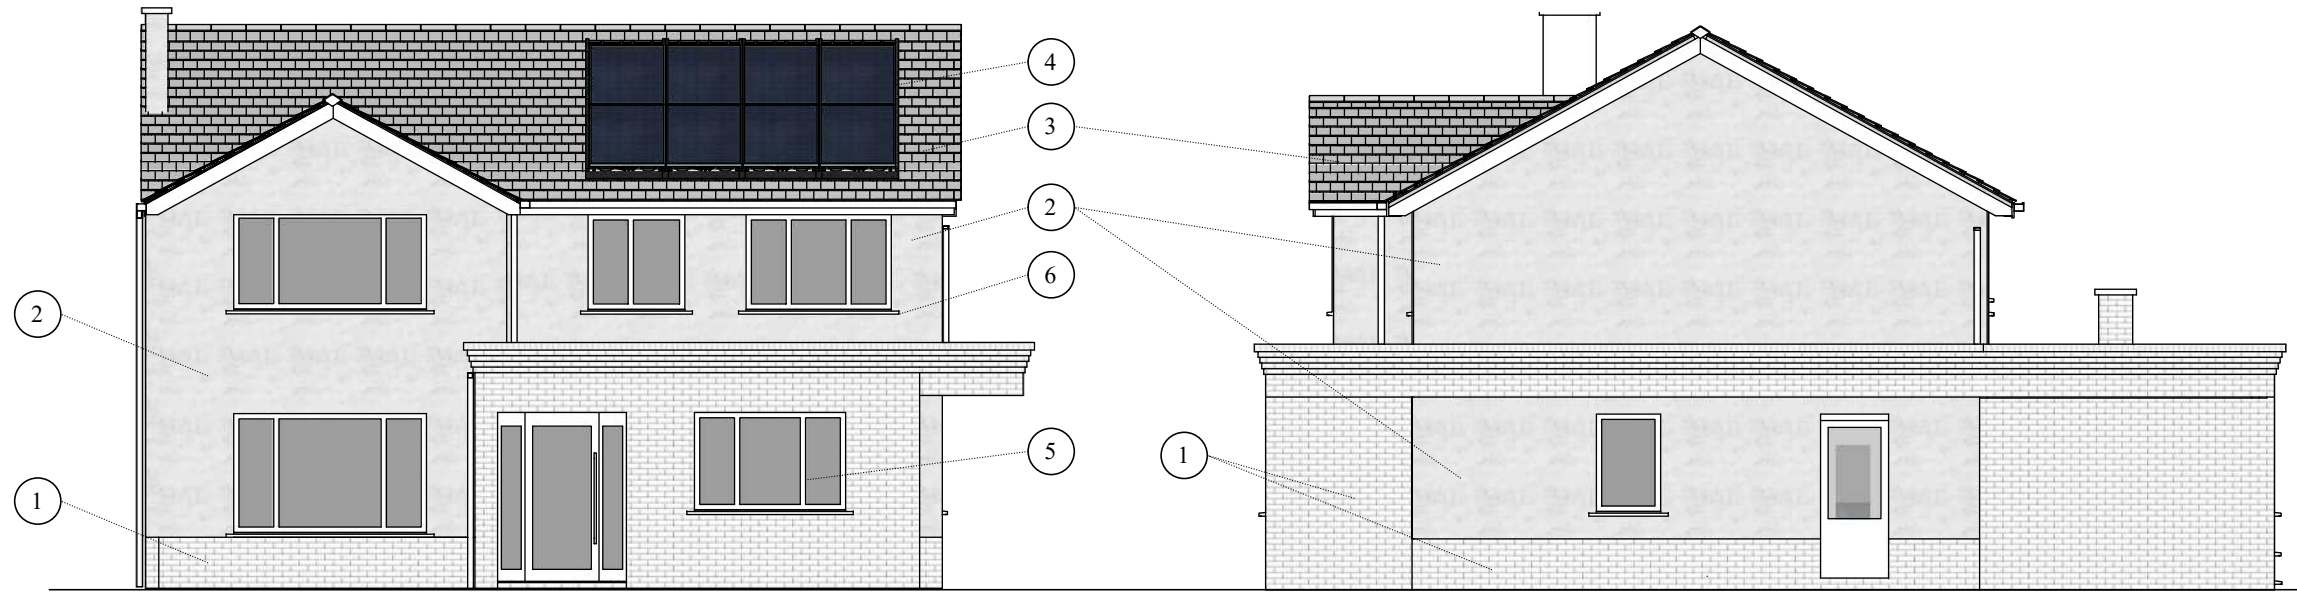

01 PROPOSED WEST ELEVATION - FRONT  
Scale: 1 : 100 @A3

02 PROPOSED SOUTH ELEVATION - SIDE RIGHT  
Scale: 1 : 100 @A3

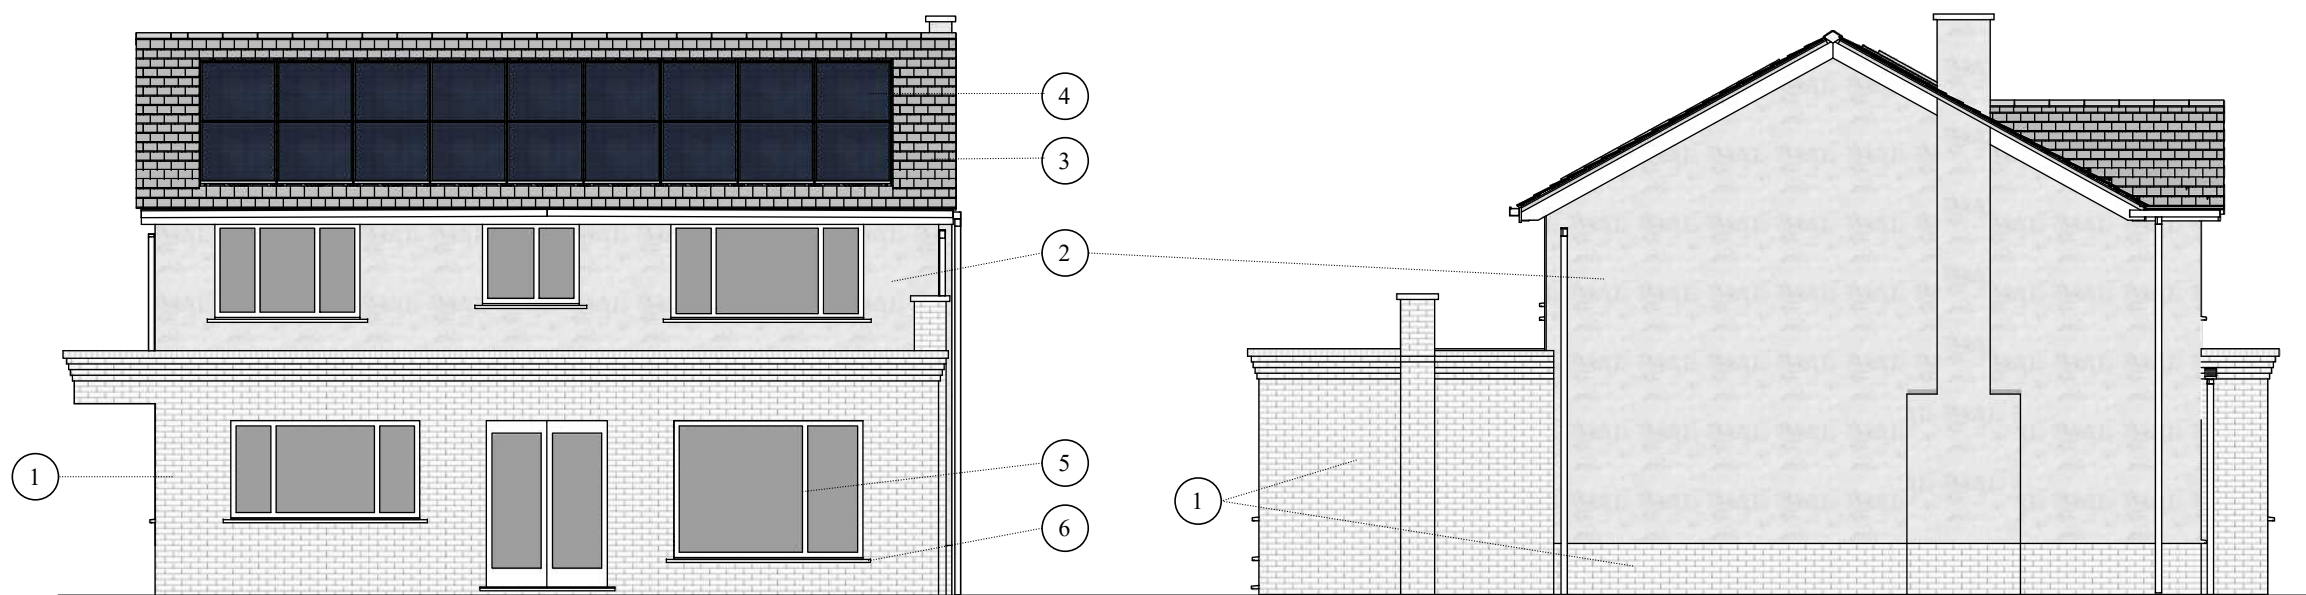

03 PROPOSED EAST ELEVATION - REAR  
Scale: 1 : 100 @A3

04 PROPOSED NORTH ELEVATION - SIDE LEFT  
Scale: 1 : 100 @A3

**Title:**  
107 Dunstan Crescent  
Sparken Hill  
Worksop  
Notts, S80 1AG

**Description:**  
PROPOSED HOUSE ELEVATIONS

|                            |                            |                           |
|----------------------------|----------------------------|---------------------------|
| <b>Drawn:</b><br>T.Shelley | <b>Date:</b><br>24.11.2023 | <b>Scale:</b><br>As Shown |
| <b>Page:</b><br>08         | <b>Drawing:</b><br>PR-HEL  | <b>Rev:</b><br>1.0        |

