



0 2m 4m 6m 8m 10m 12m 14m 16m 18m 20m
 LINEAR SCALE 1:200

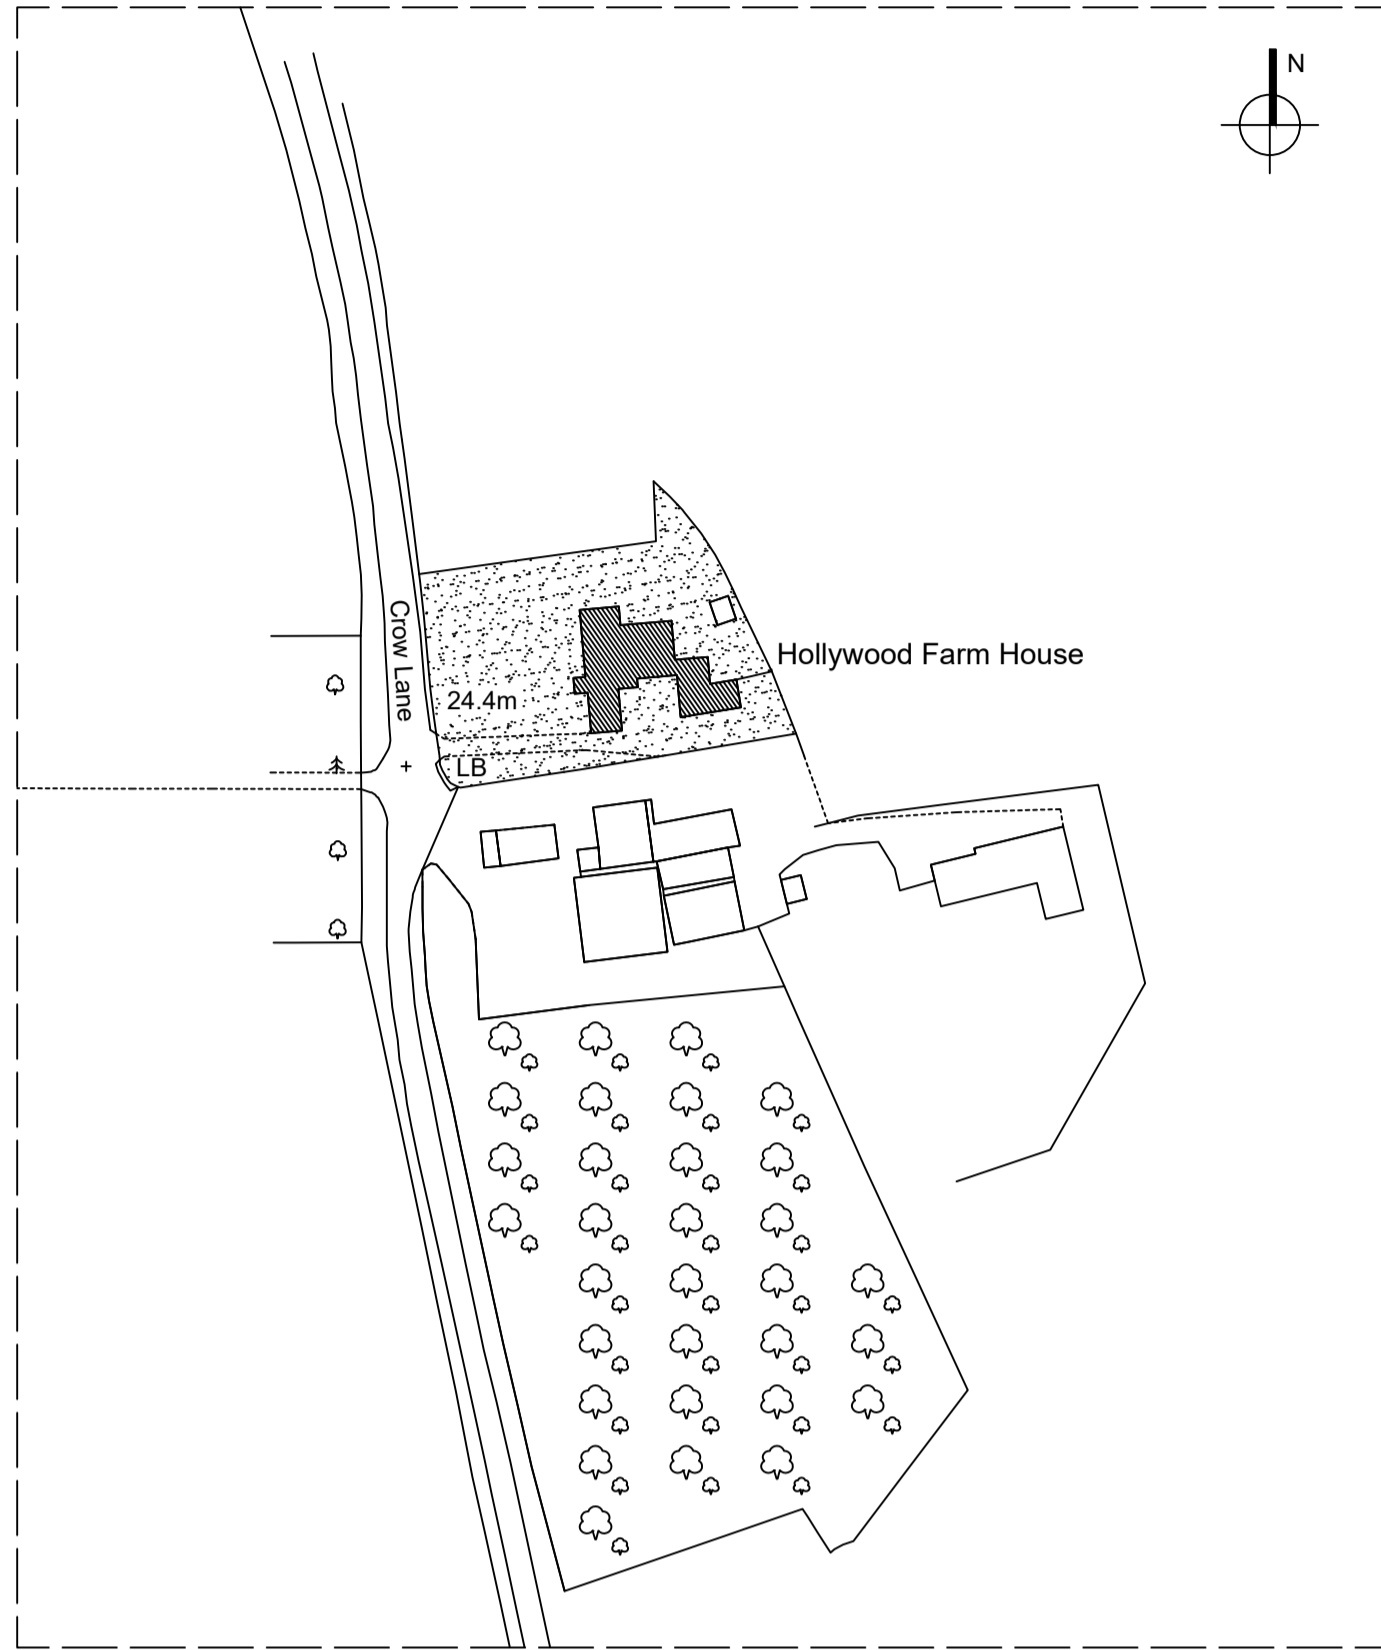

Crown Copyright All Rights Reserved Licence Number 0100031673

LOCATION PLAN
 scale 1:1250

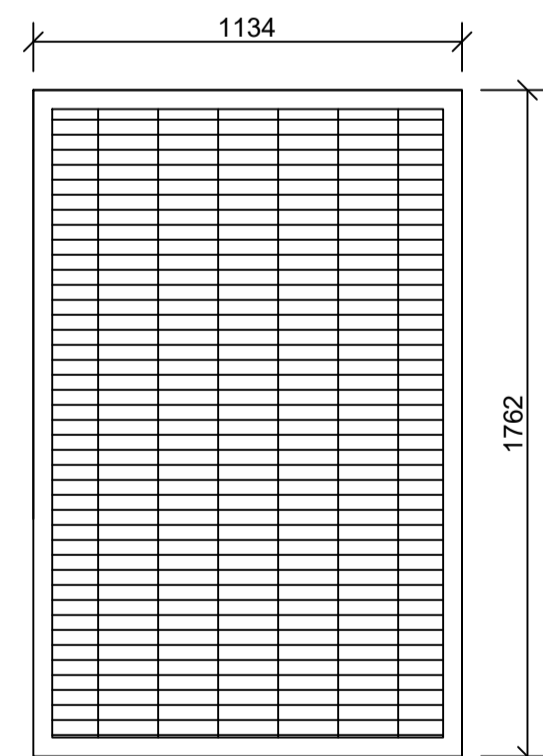

Vertex S Solar Panel
 Scale 1:20



SITE PLAN
 scale 1:200

0 12.5m 25m 37.5m 50m 62.5m 75m 87.5m 100m 112.5m 125m
 LINEAR SCALE 1:1250

ADDRESS	HOLLYWOOD FARM HOUSE CO16 9AP				
PROJECT	NEW SOLAR PANELS				
SCALE	AS SHOWN	DWG NO	PLN23/ 10014	PAGE	02
DRAWN	K. MILLER	DATE	OCTOBER-2023	REV	C

THESE DRAWINGS ARE PRODUCED TO OBTAIN PLANNING AND BUILDING REGULATIONS APPROVAL ONLY AND COPYWRITE OF THE DESIGNER, ALL DIMENSION TO BE CHECKED ON SITE.