




EXISTING SITE PLAN.
SCALE 1:500.

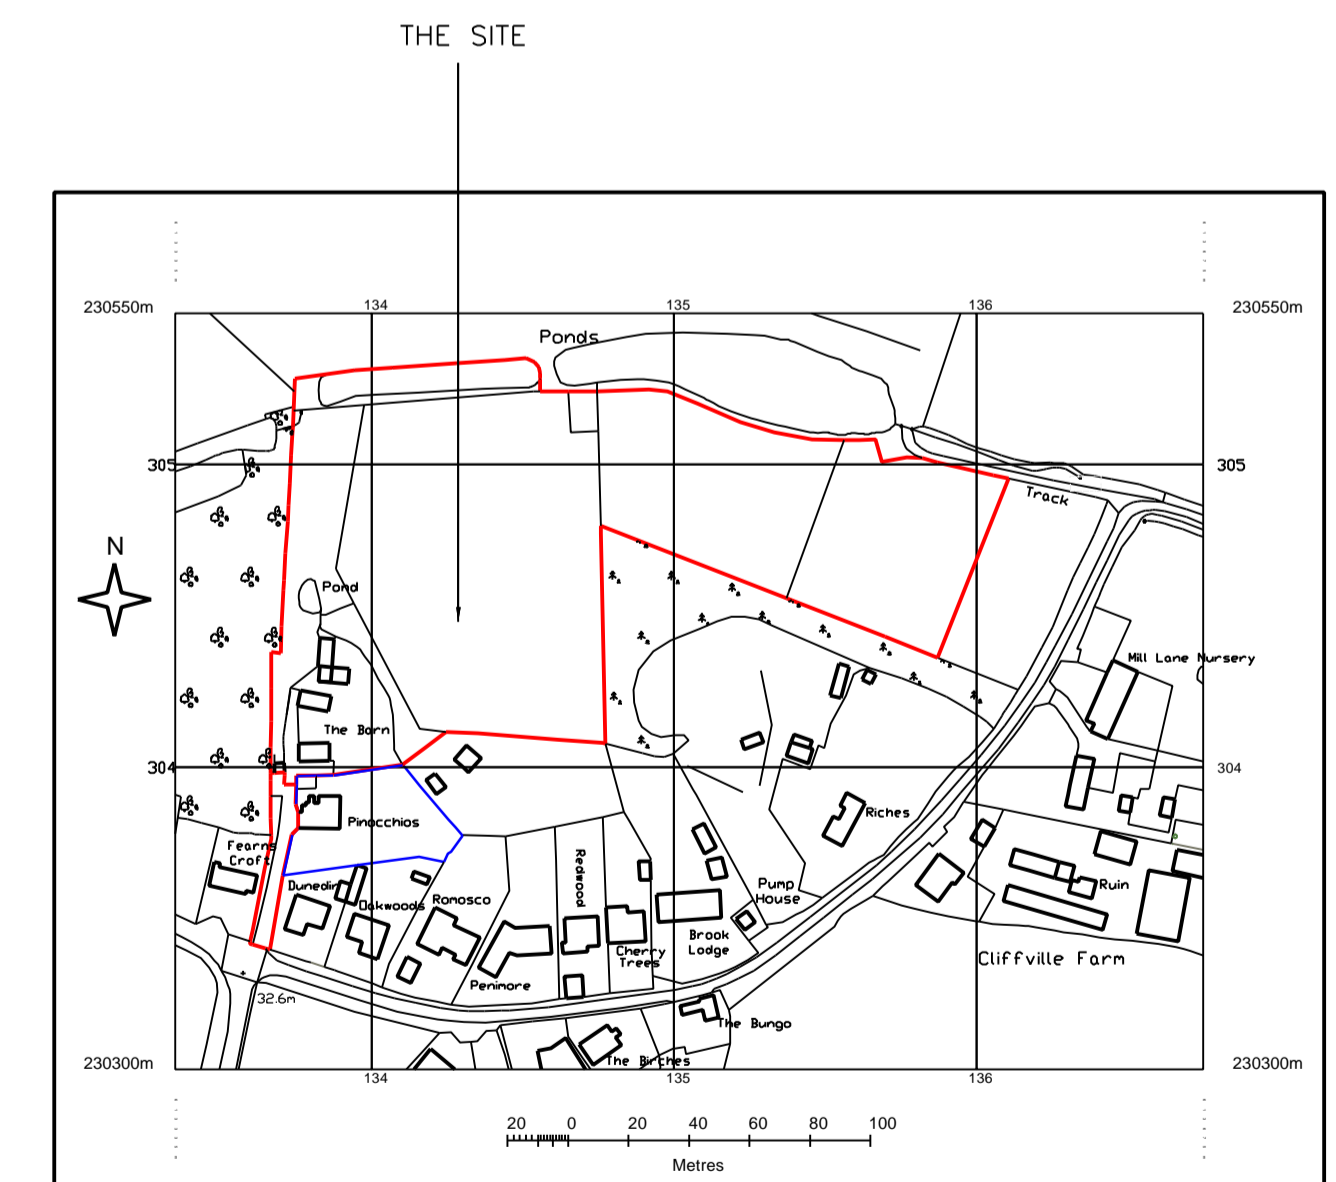

LOCATION PLAN.
SCALE 1:2500.

Contract
PROPOSED REPLACEMENT BARN DWELLING &
CONVERSION OF EXISTING BARN DWELLING TO
STORE/WORKSHOP AT "PINOCCHIOS", MILL LANE,
BRADFIELD, MANNINGTREE, ESSEX. CO11 2QP.

Title
EXISTING SITE & LOCATION PLANS.

Client
MR & MRS B. RHYS-LEWIS.

P	12/23	PRELIMINARY-ISSUED FOR PLANNING APPROVAL.
REV	DATE	DESCRIPTION

Scale 1:500, 1:2500.
Date DECEMBER 2023.
Drawn S. TANKARD

Drawing No.
29-2023-01