



EXISTING GROUND FLOOR PLAN
SCALE 1:50

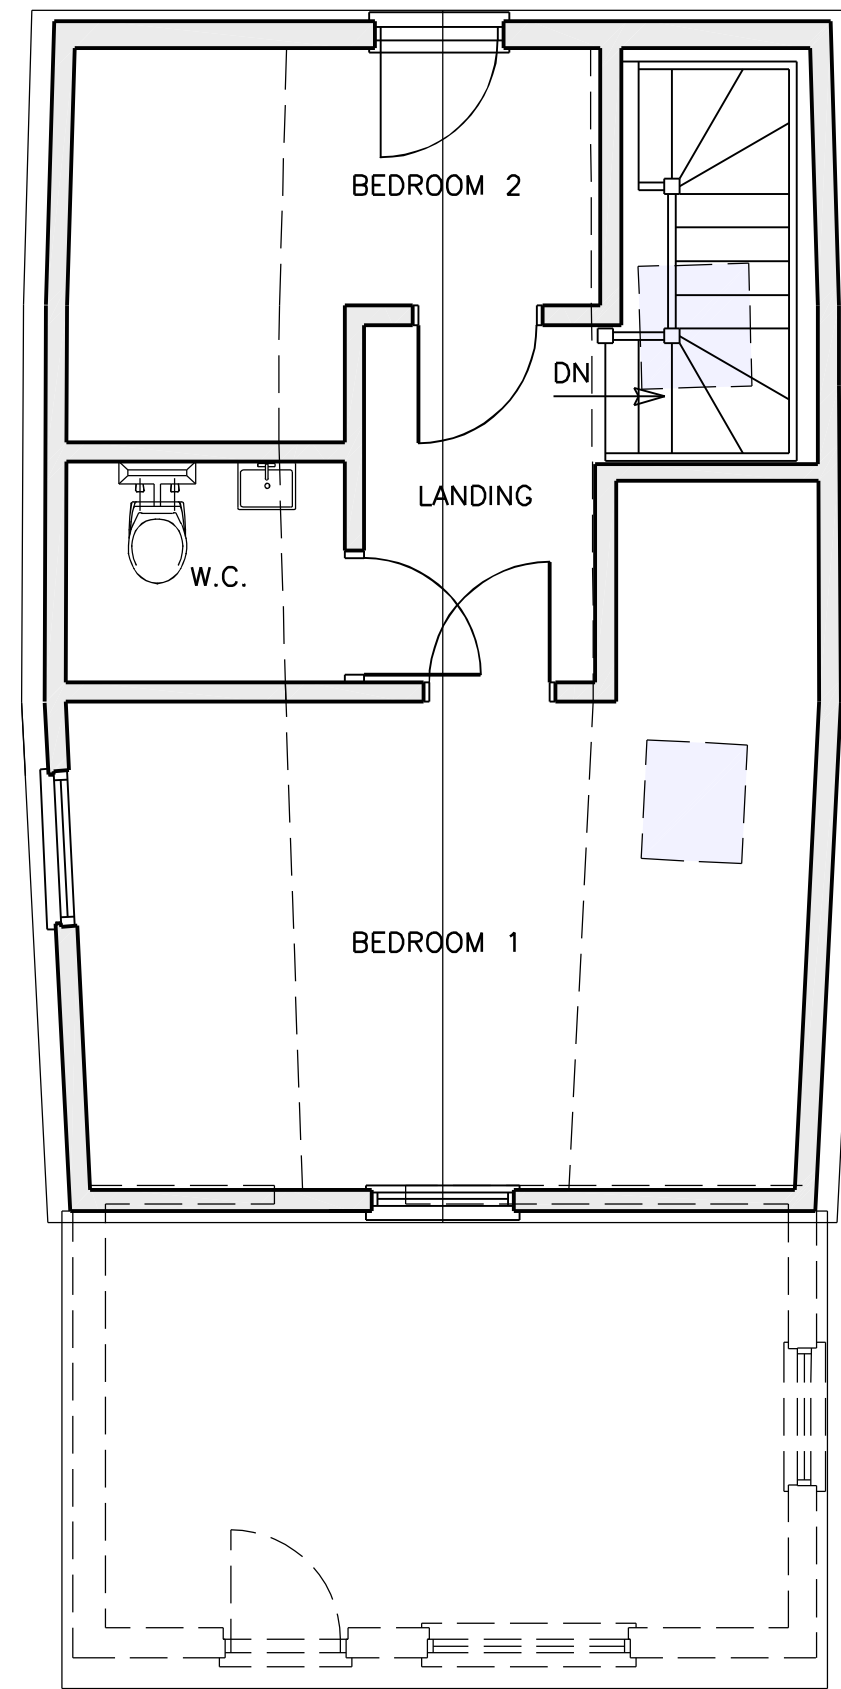


EXISTING FIRST FLOOR PLAN
SCALE 1:50

NOTE
EXISTING BARN DWELLING IS TO BE CONVERTED
INTO A STORE/WORKSHOP FOR THE APPLICANTS
OWN PERSONAL USE.

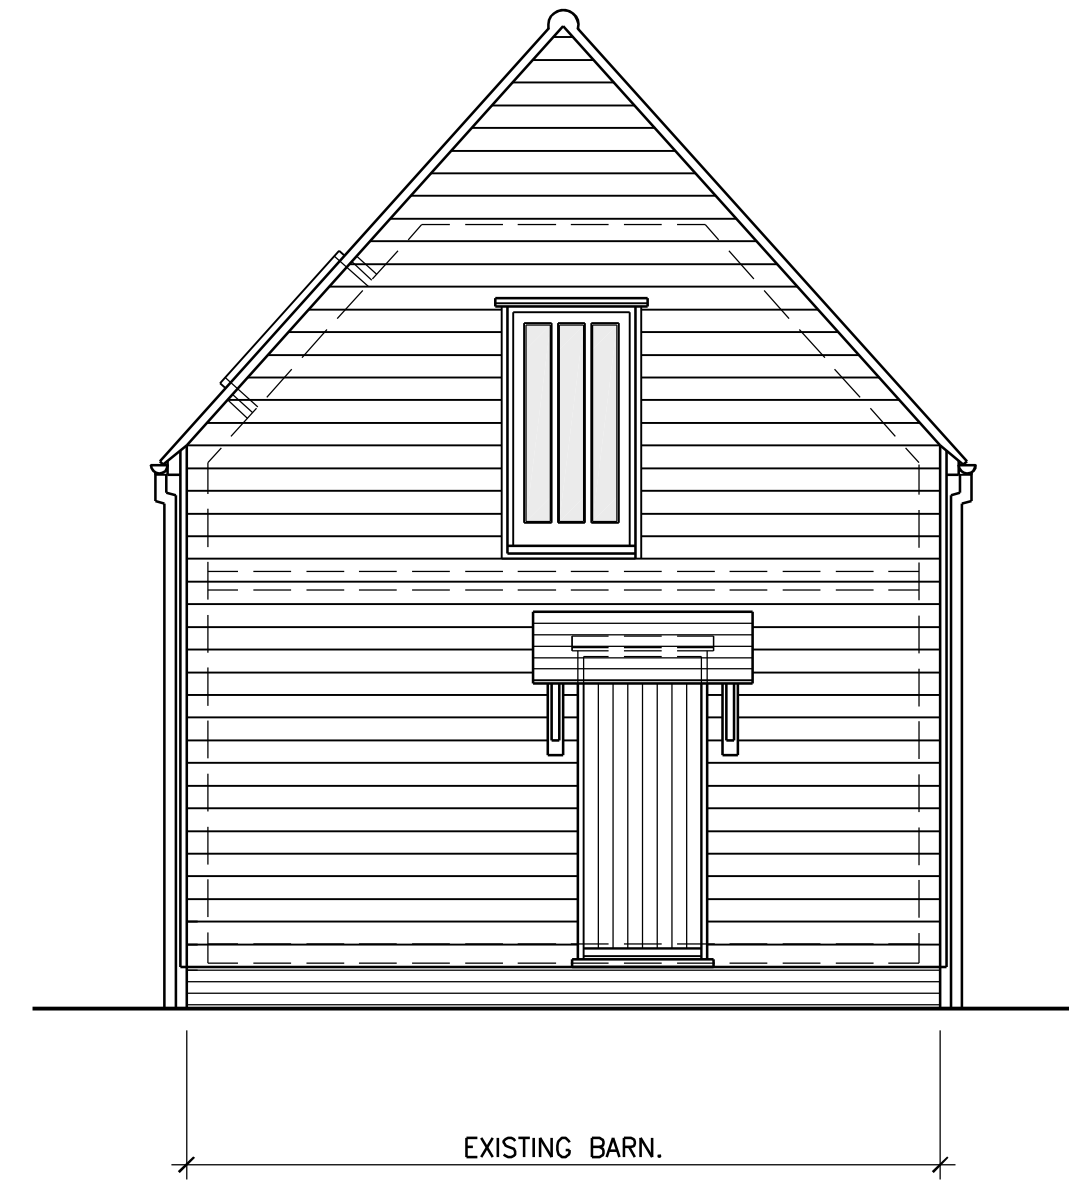

EXISTING FRONT ELEVATION
SCALE 1:50

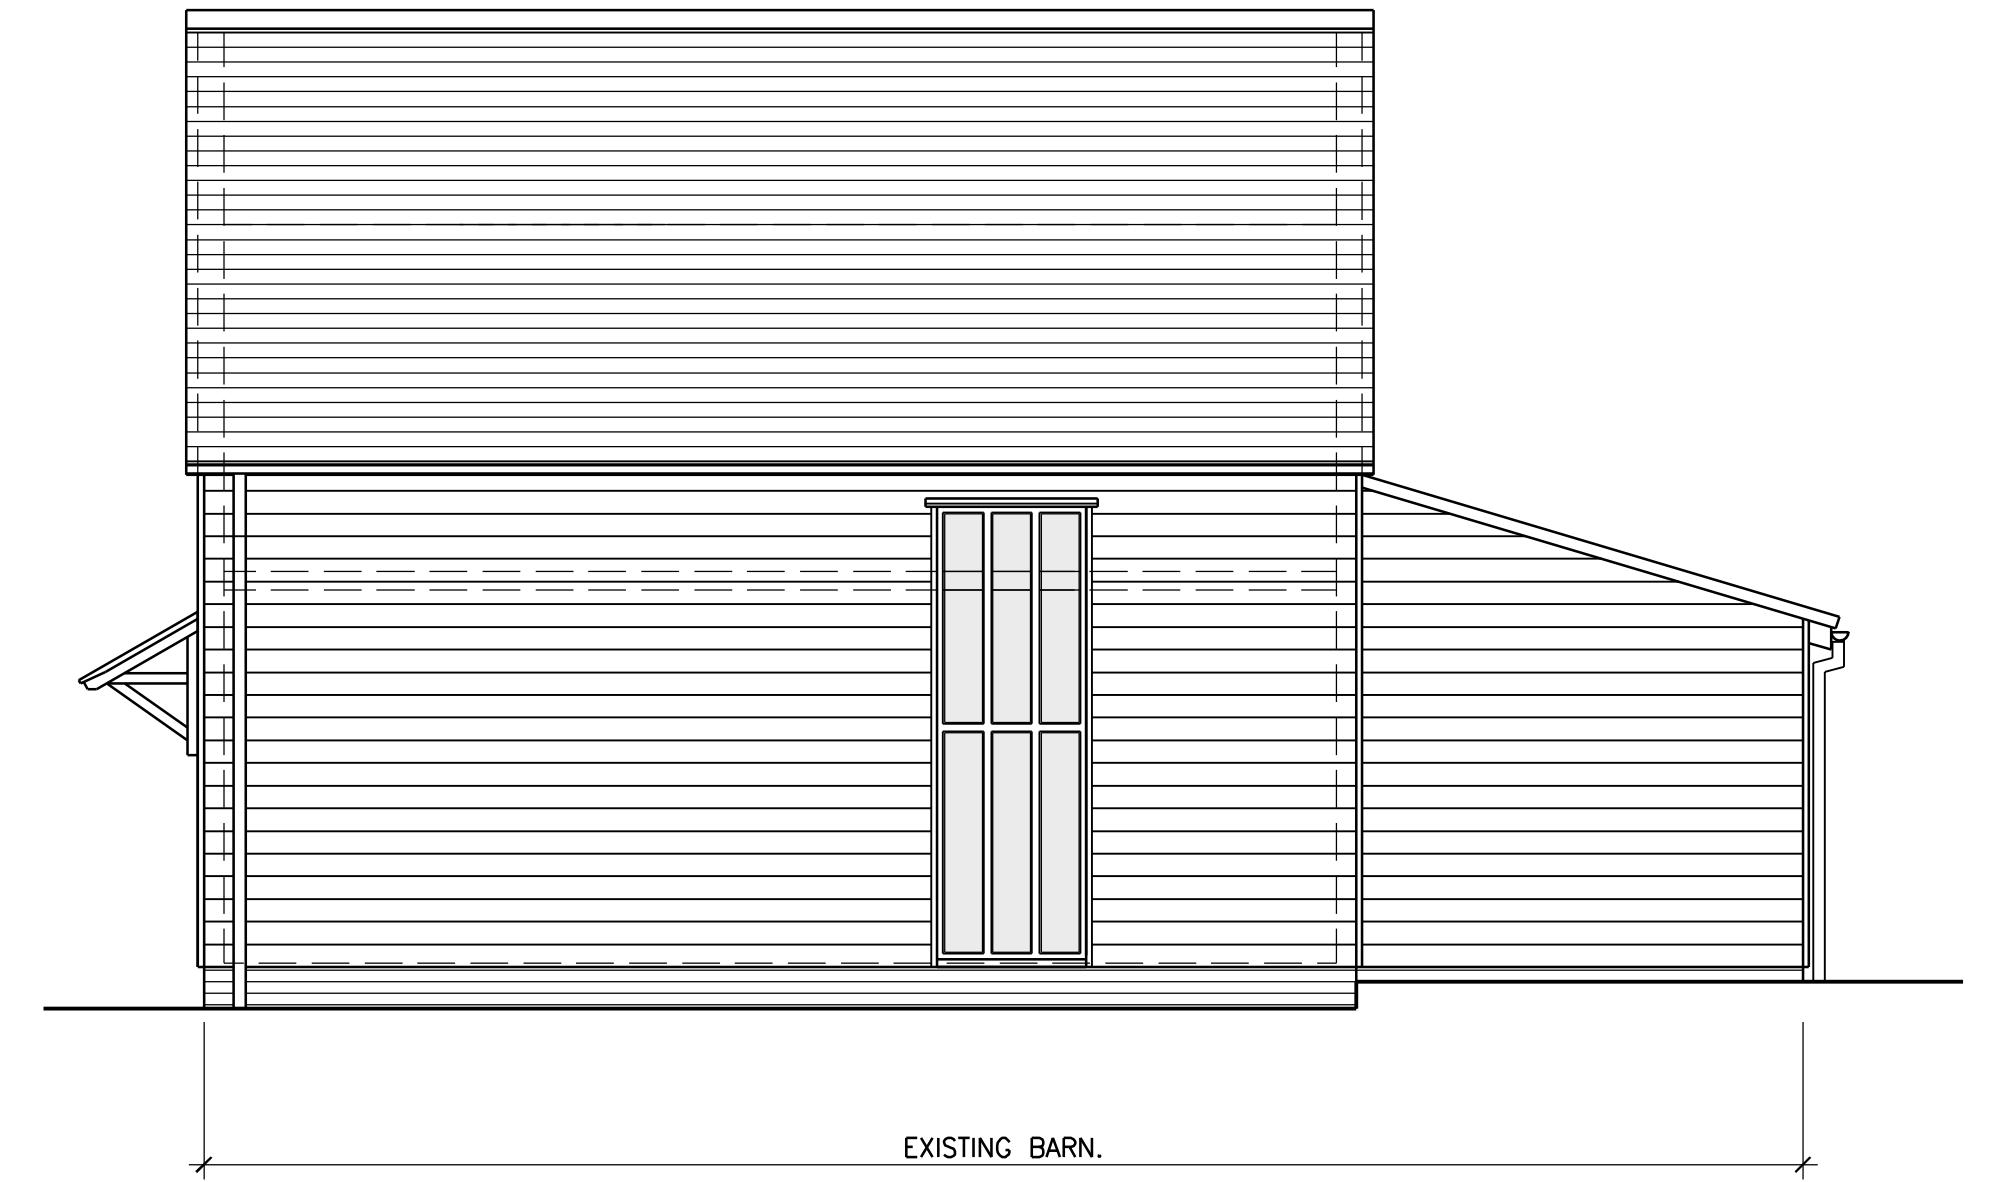

EXISTING SIDE ELEVATION
SCALE 1:50



EXISTING SIDE ELEVATION
SCALE 1:50



EXISTING REAR ELEVATION
SCALE 1:50