


0m 2m 4m 6m 8m 10m


VISUAL SCALE 1:100 @ A1

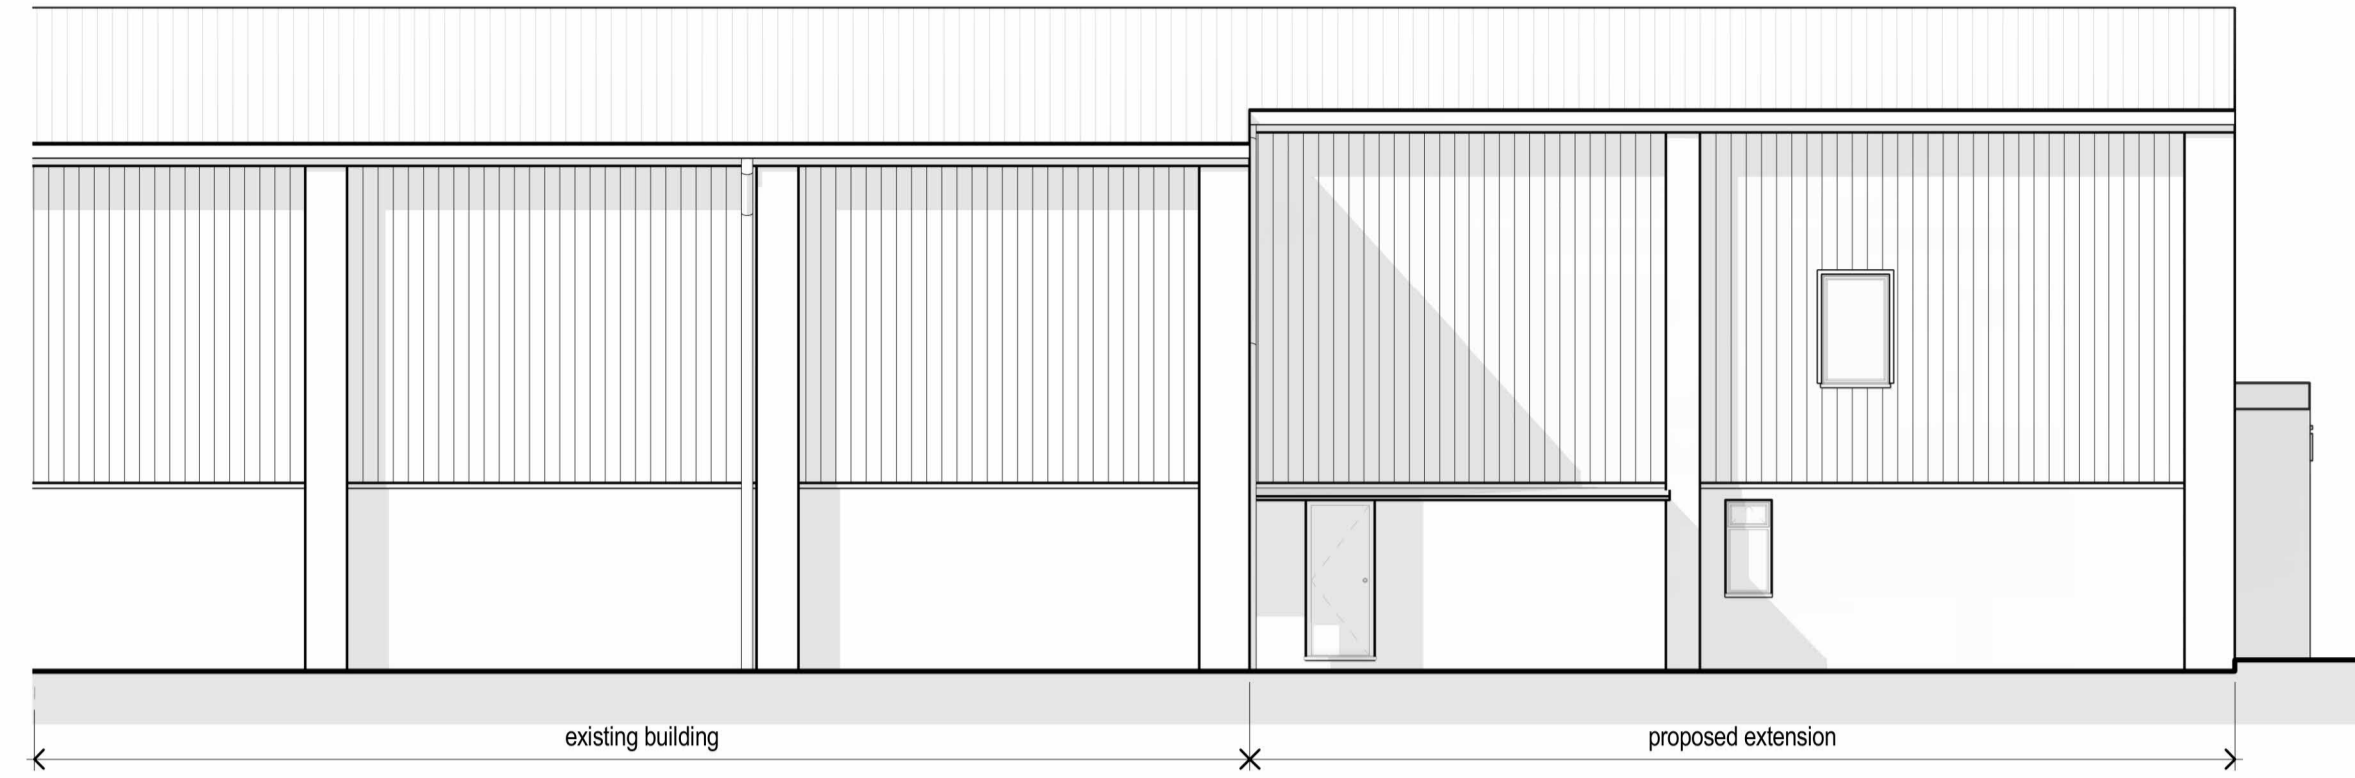


2 existing side elevation
1 : 100



3 existing front elevation
1 : 100

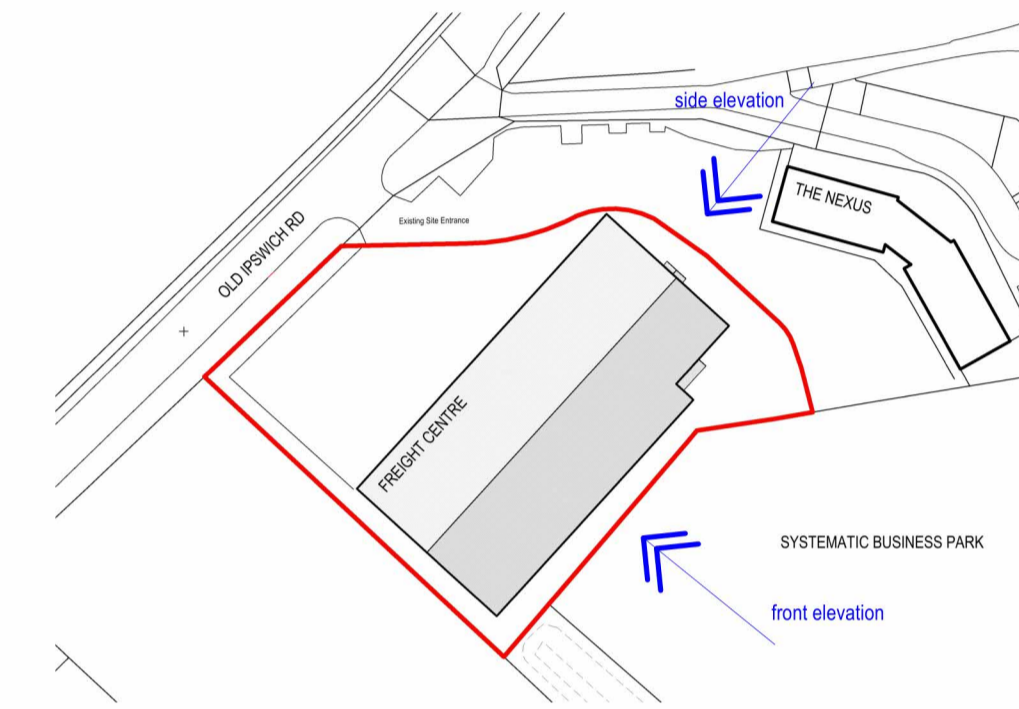

Key Plan
1 : 1250

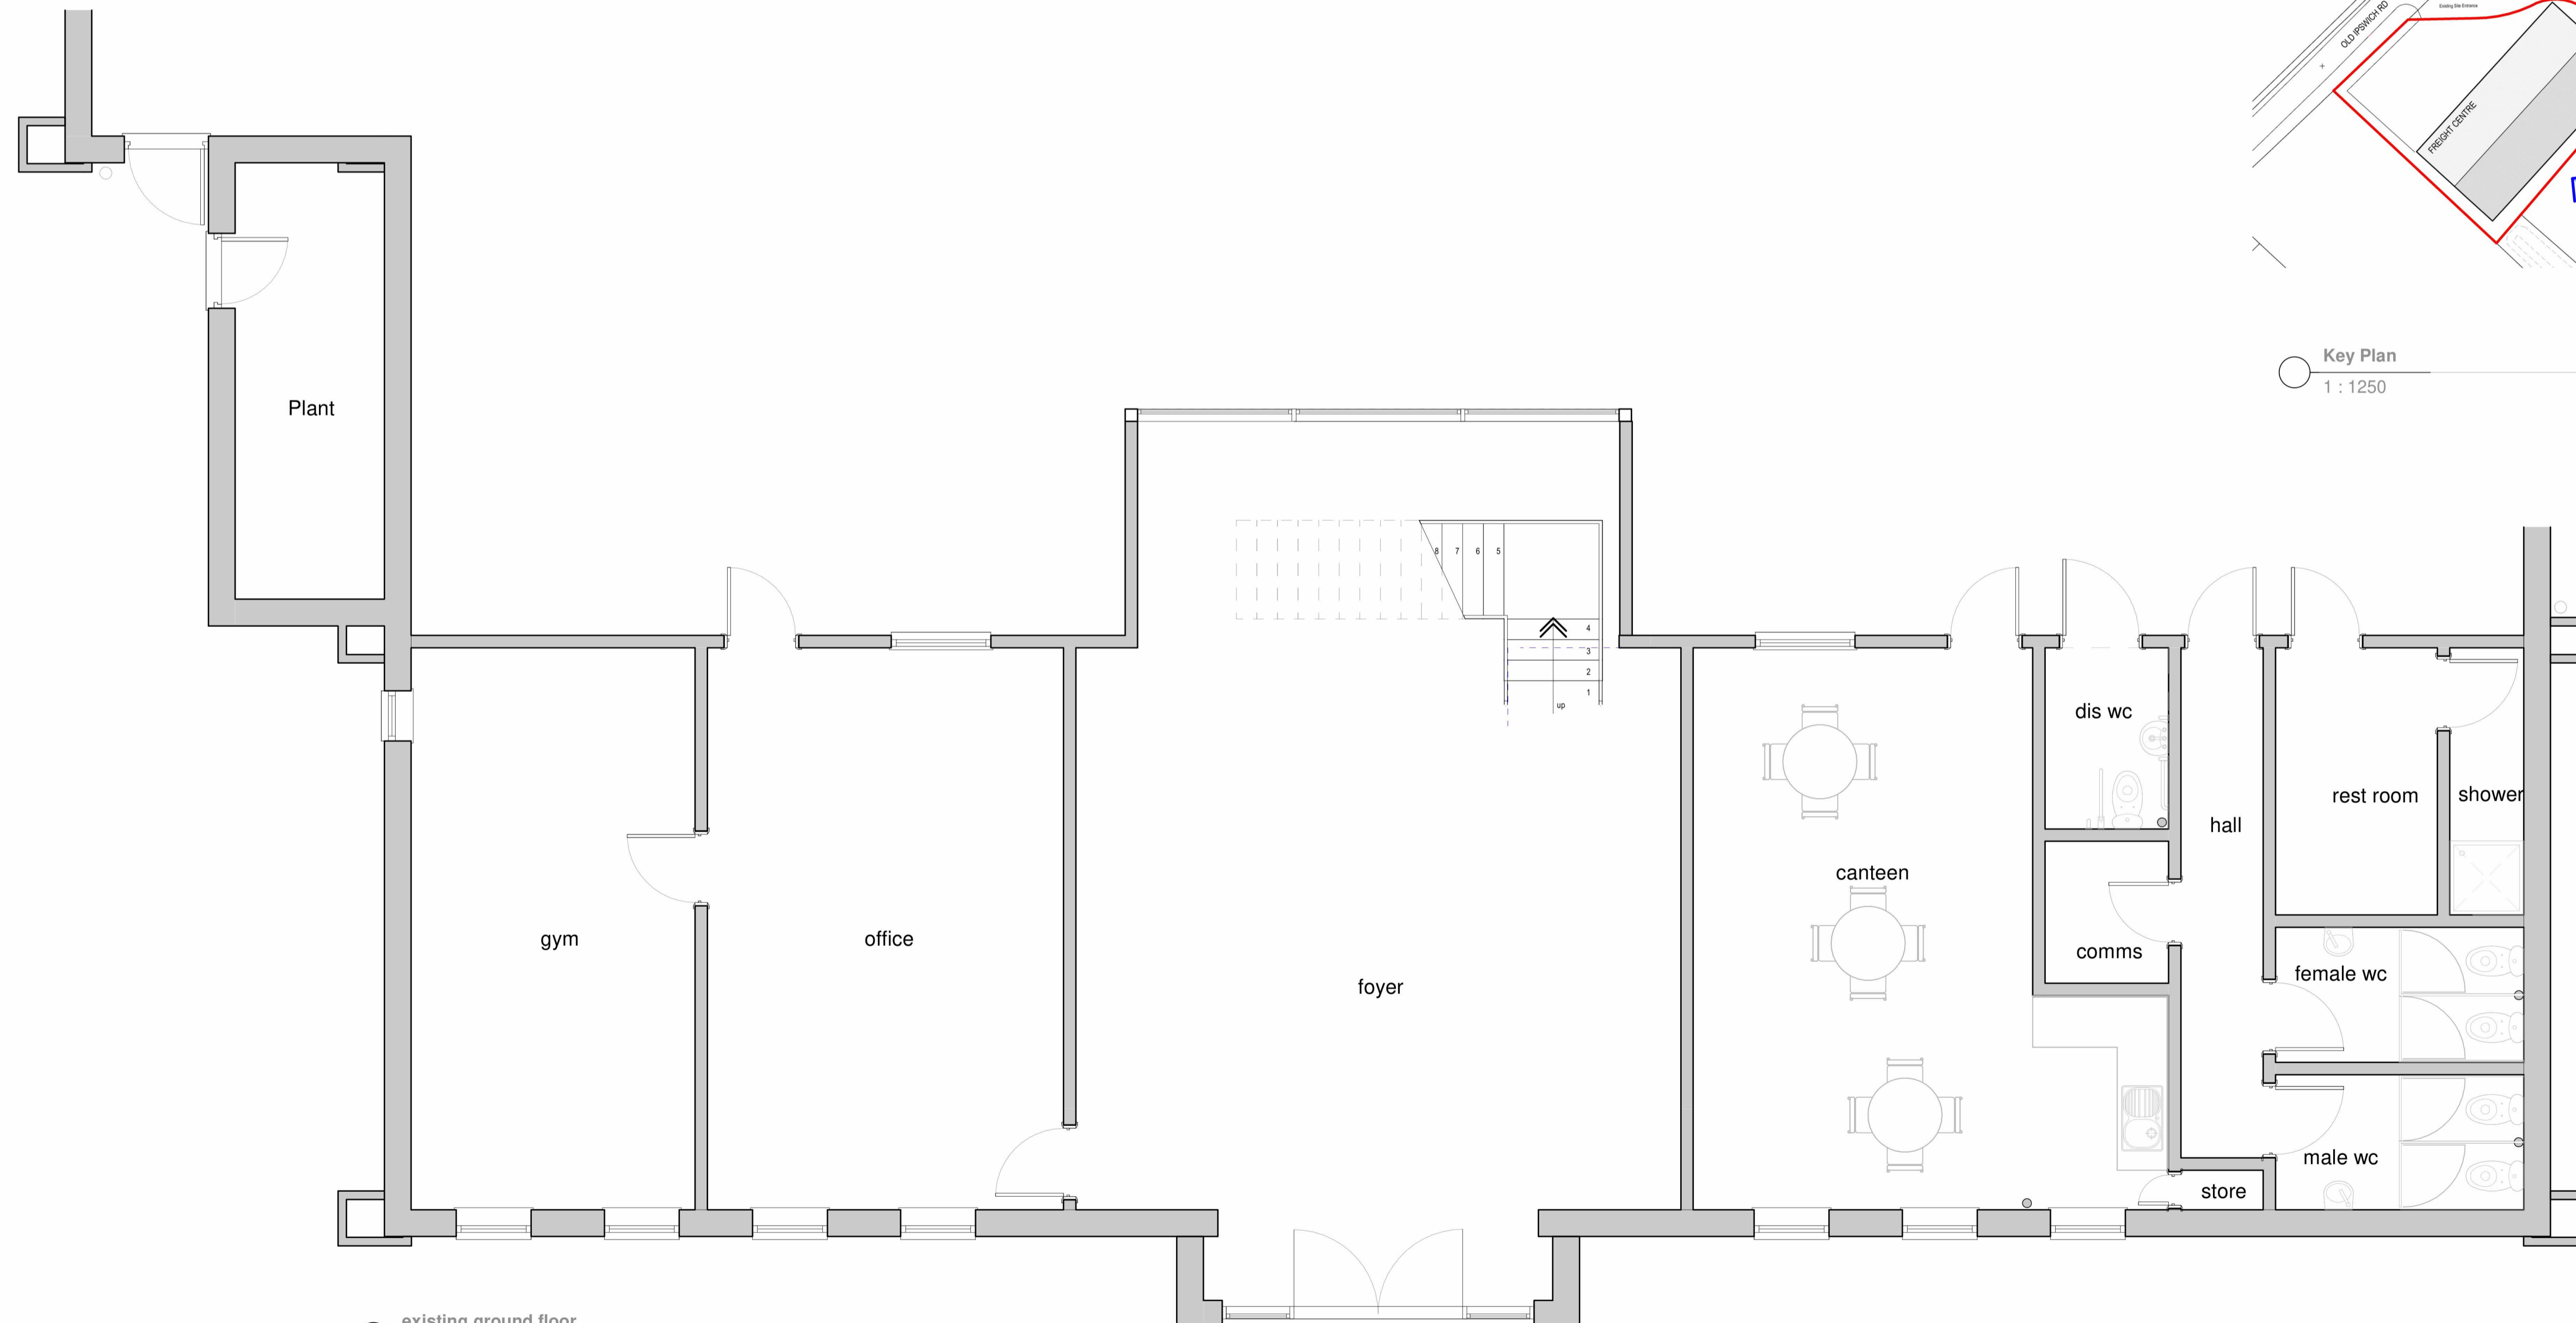

1 existing ground floor
1 : 50

0m 1m 2m 3m 4m 5m

VISUAL SCALE 1:50 @ A1

REV	DESCRIPTION	DATE
PLANNING		
CLIENT	JA Brooks Mechanical Services	DRAWN SN
PROJECT	New Gym @ The Pod	SCALE As indicated @ A1
DRAWING	Existing Plan & Elevations	DATE
DRAWING NUMBER	2327-1201-	DATE December 2023