








2 proposed side elevation
1 : 100

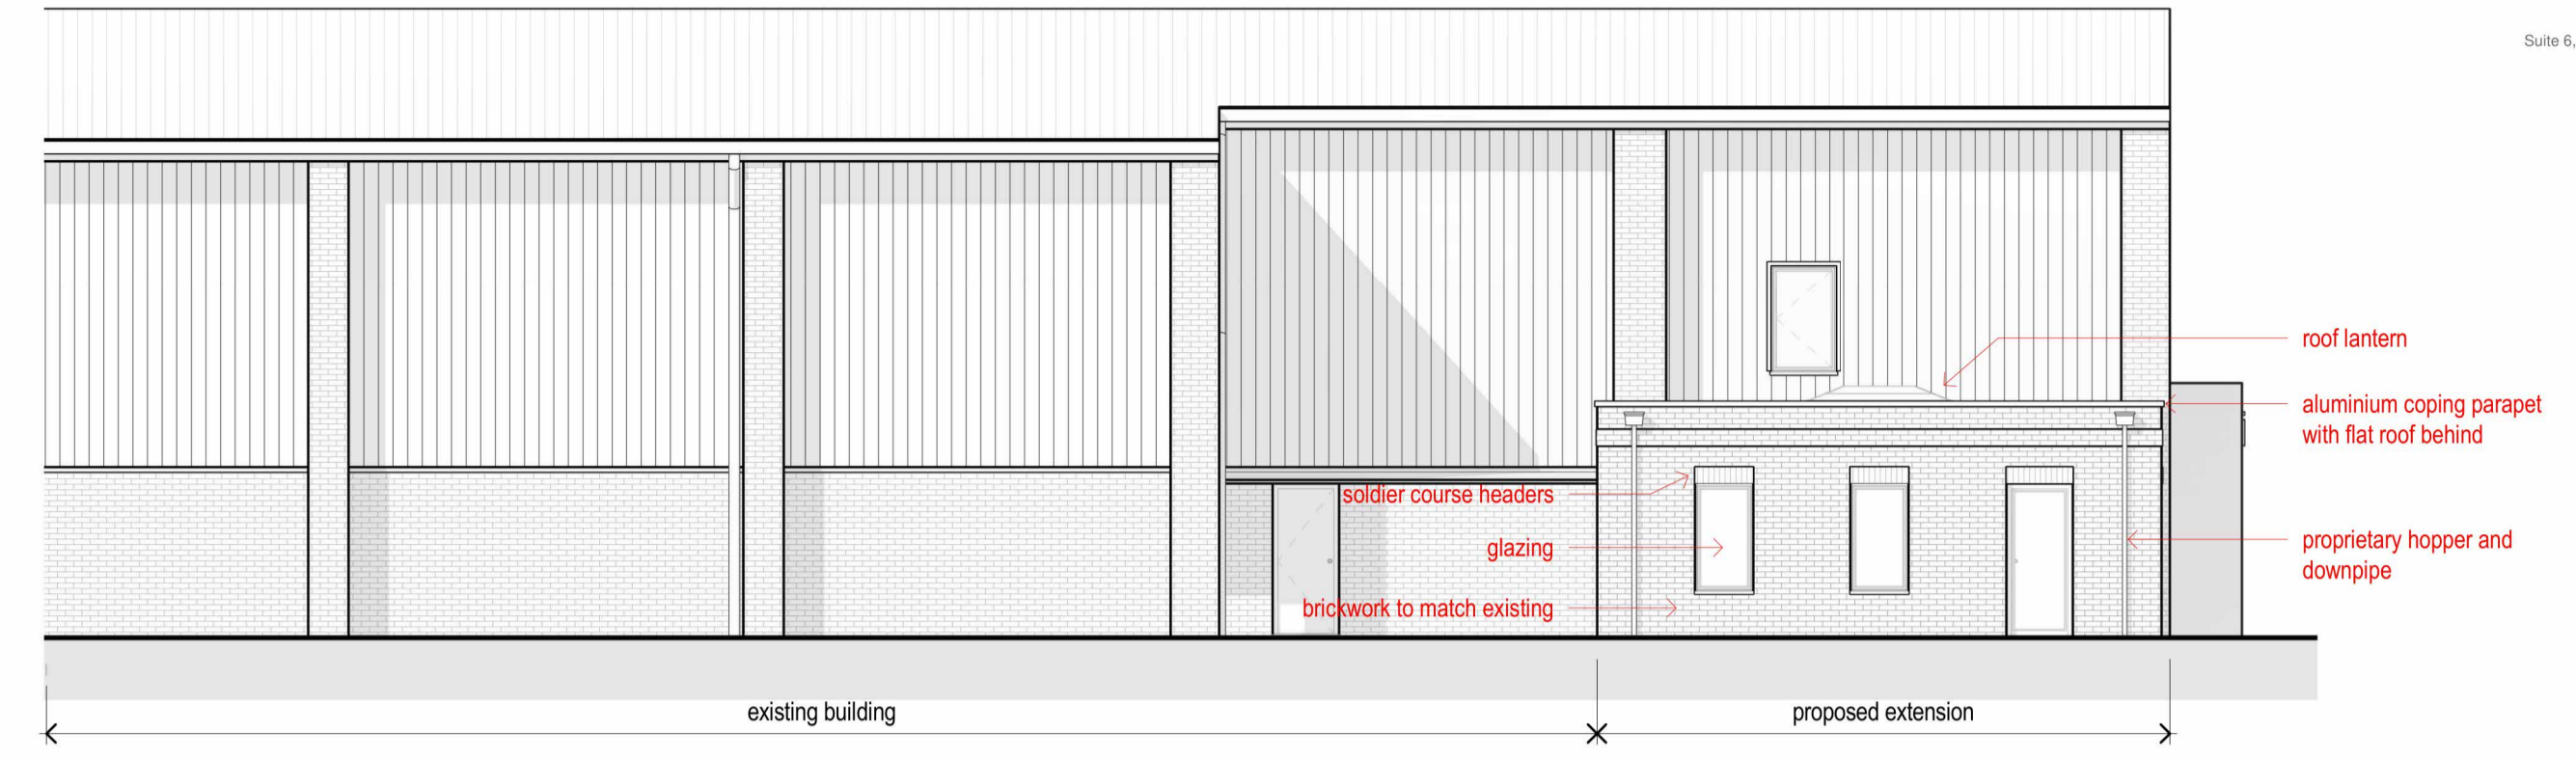

1 proposed front elevation
1 : 100

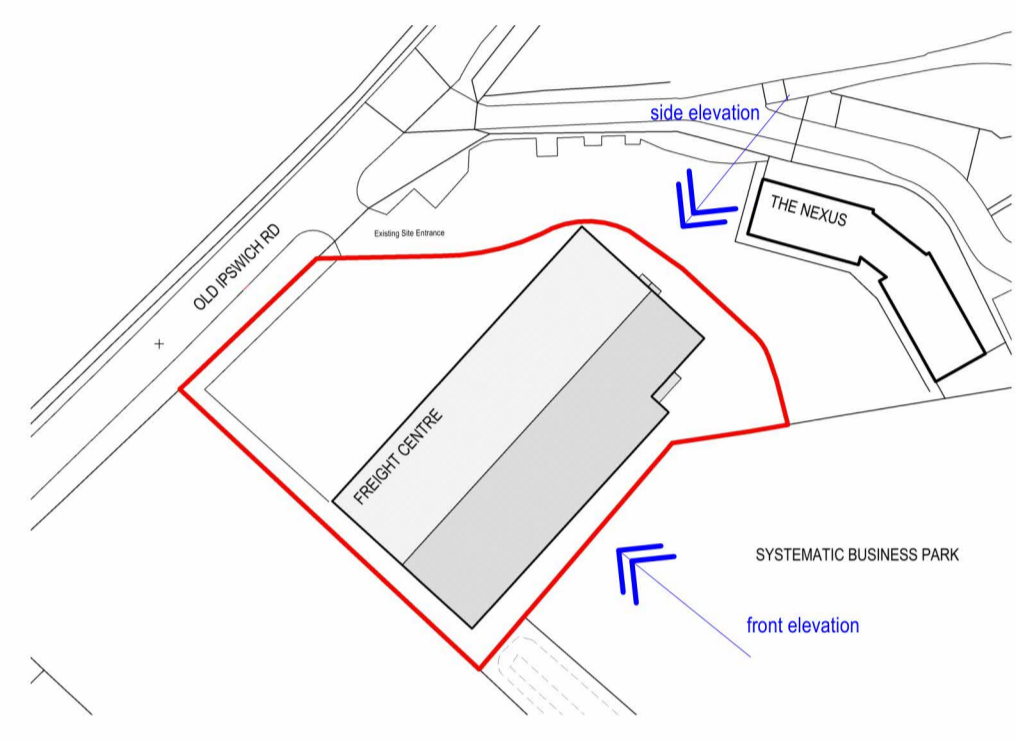

Key Plan
1 : 1250

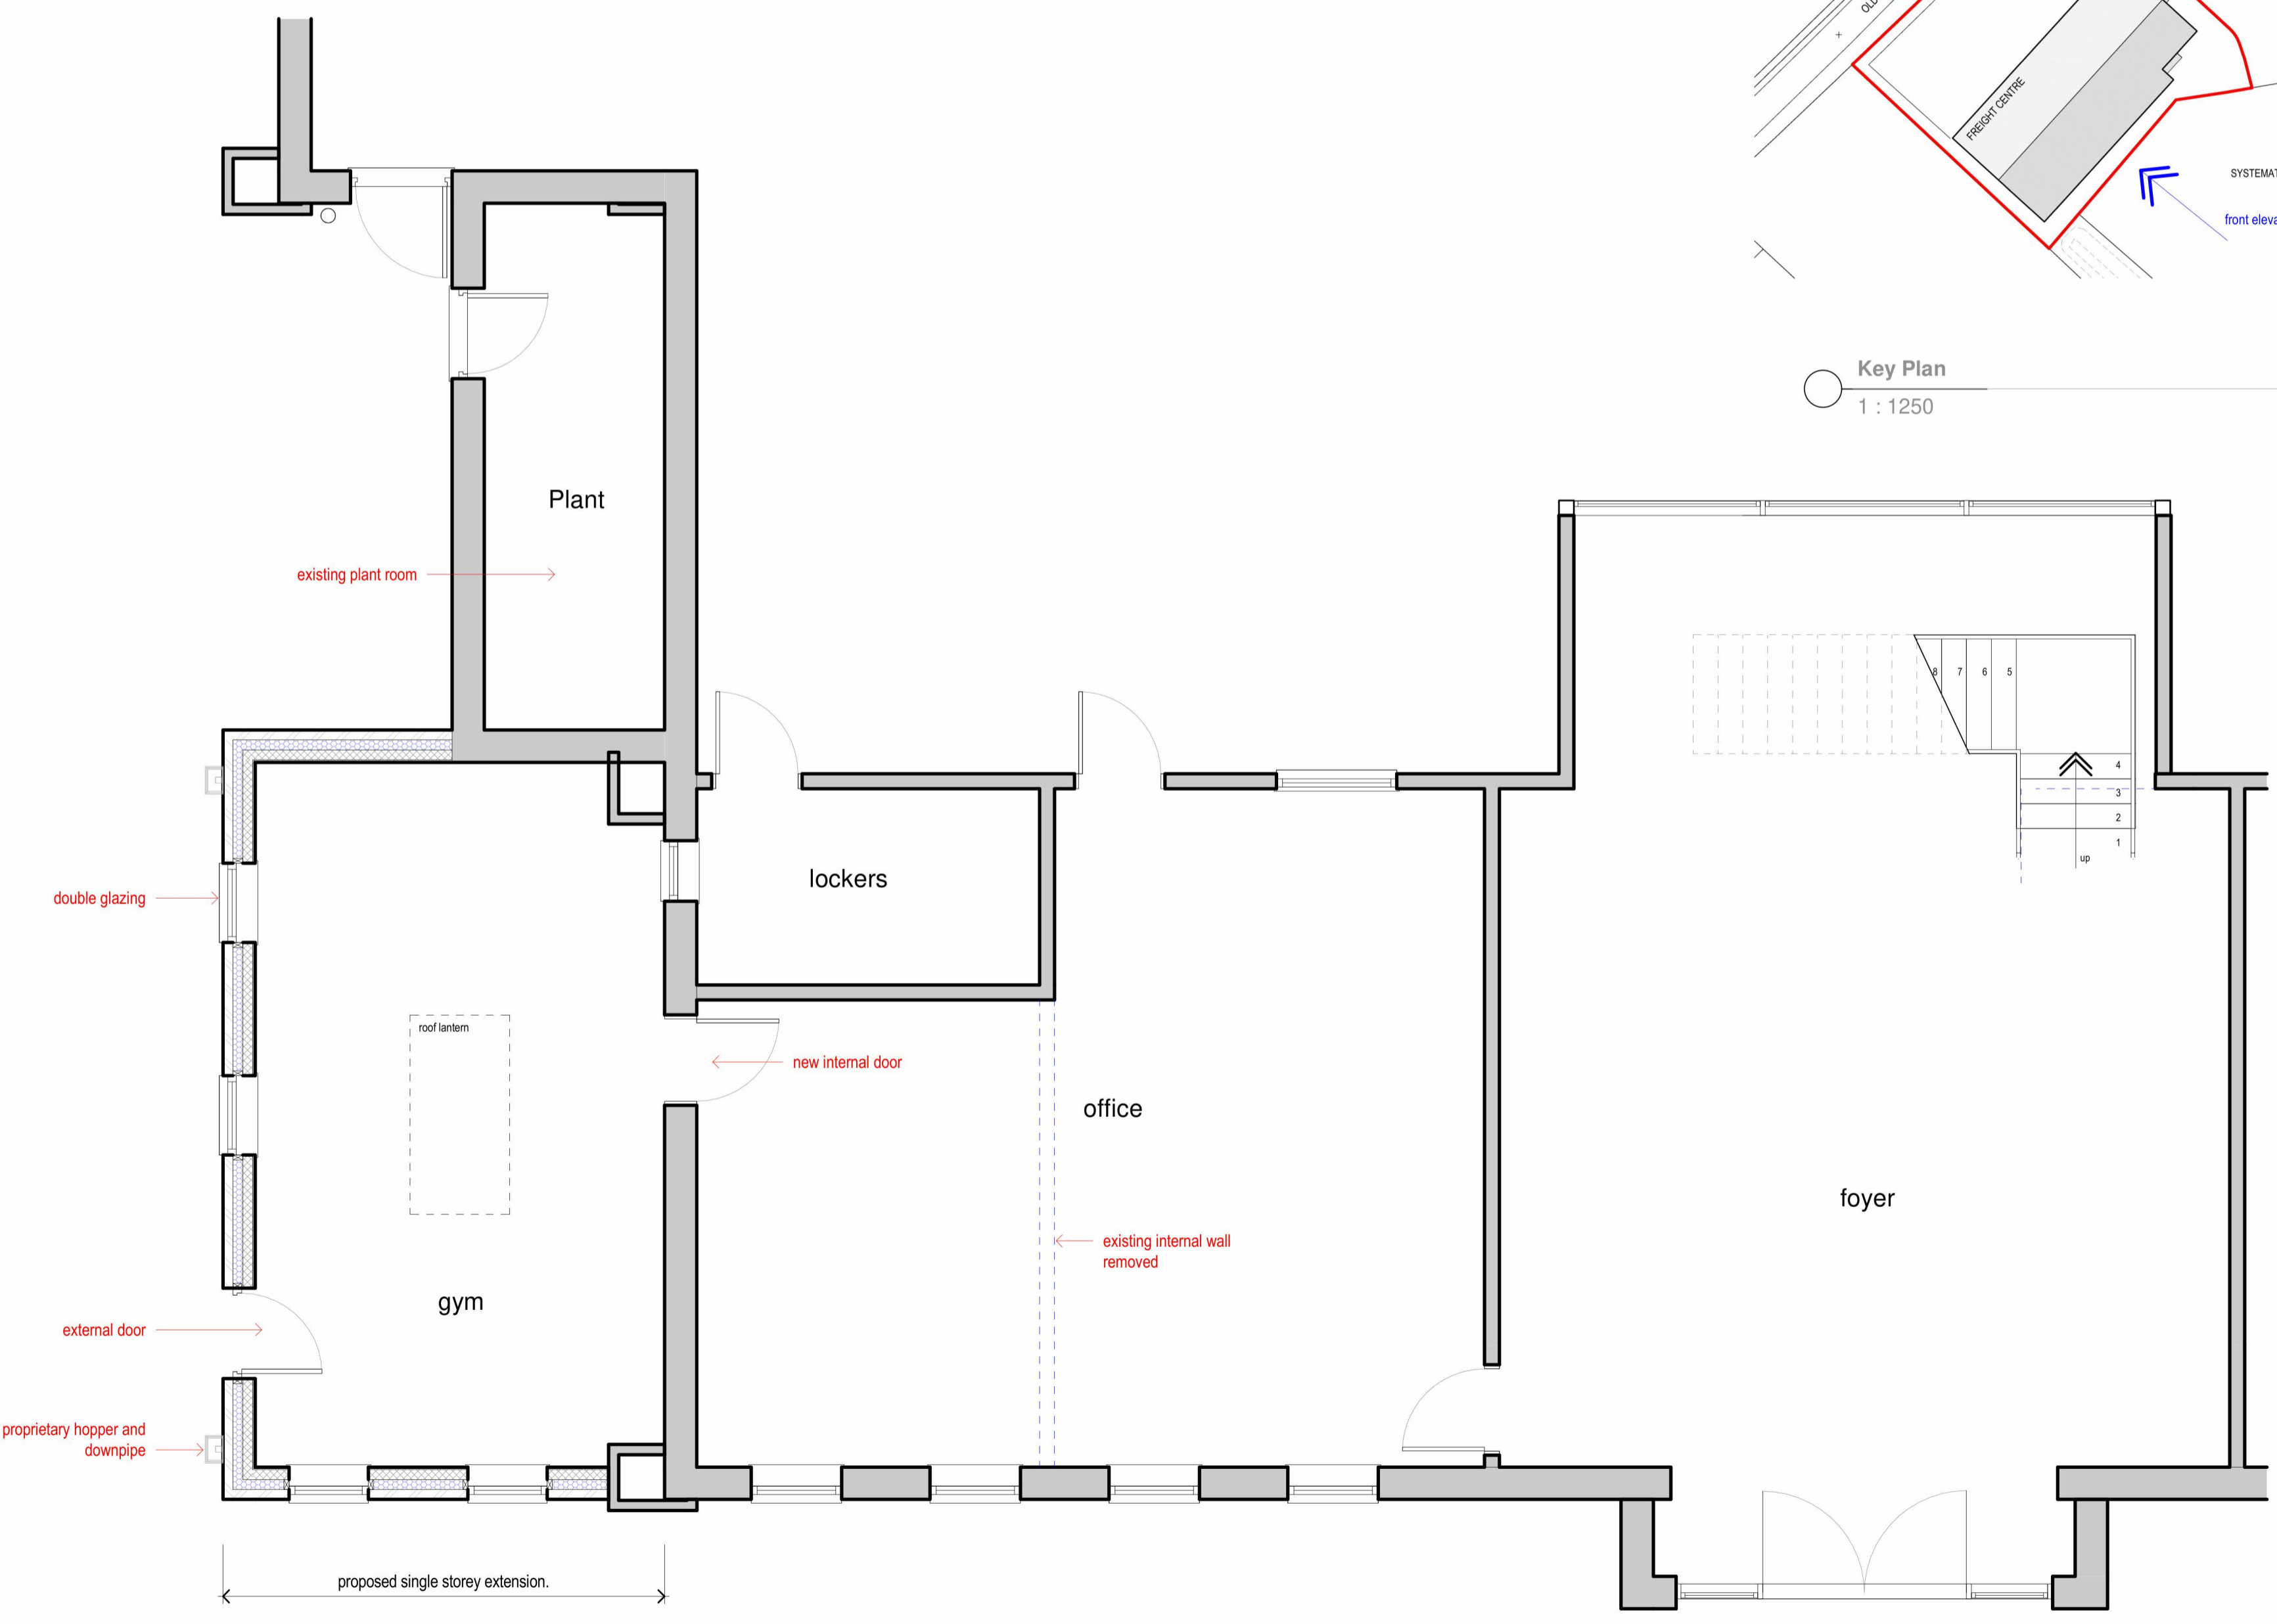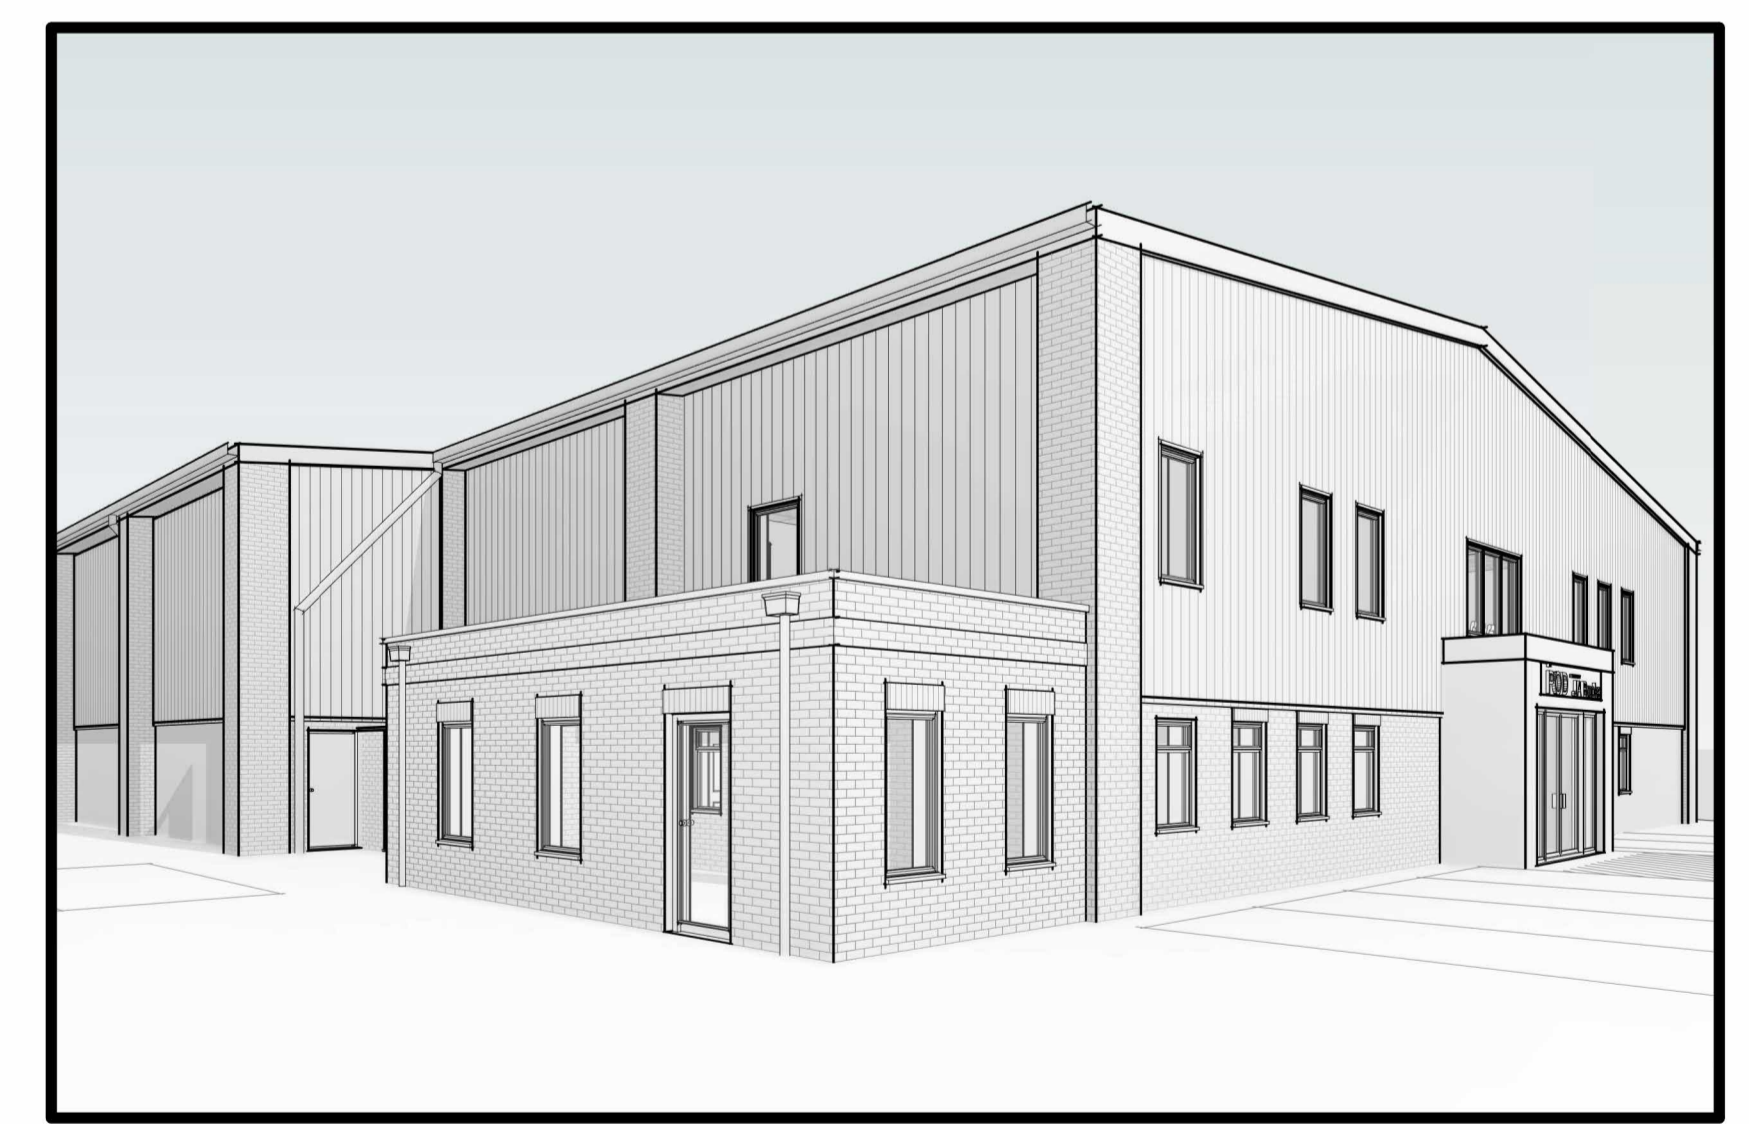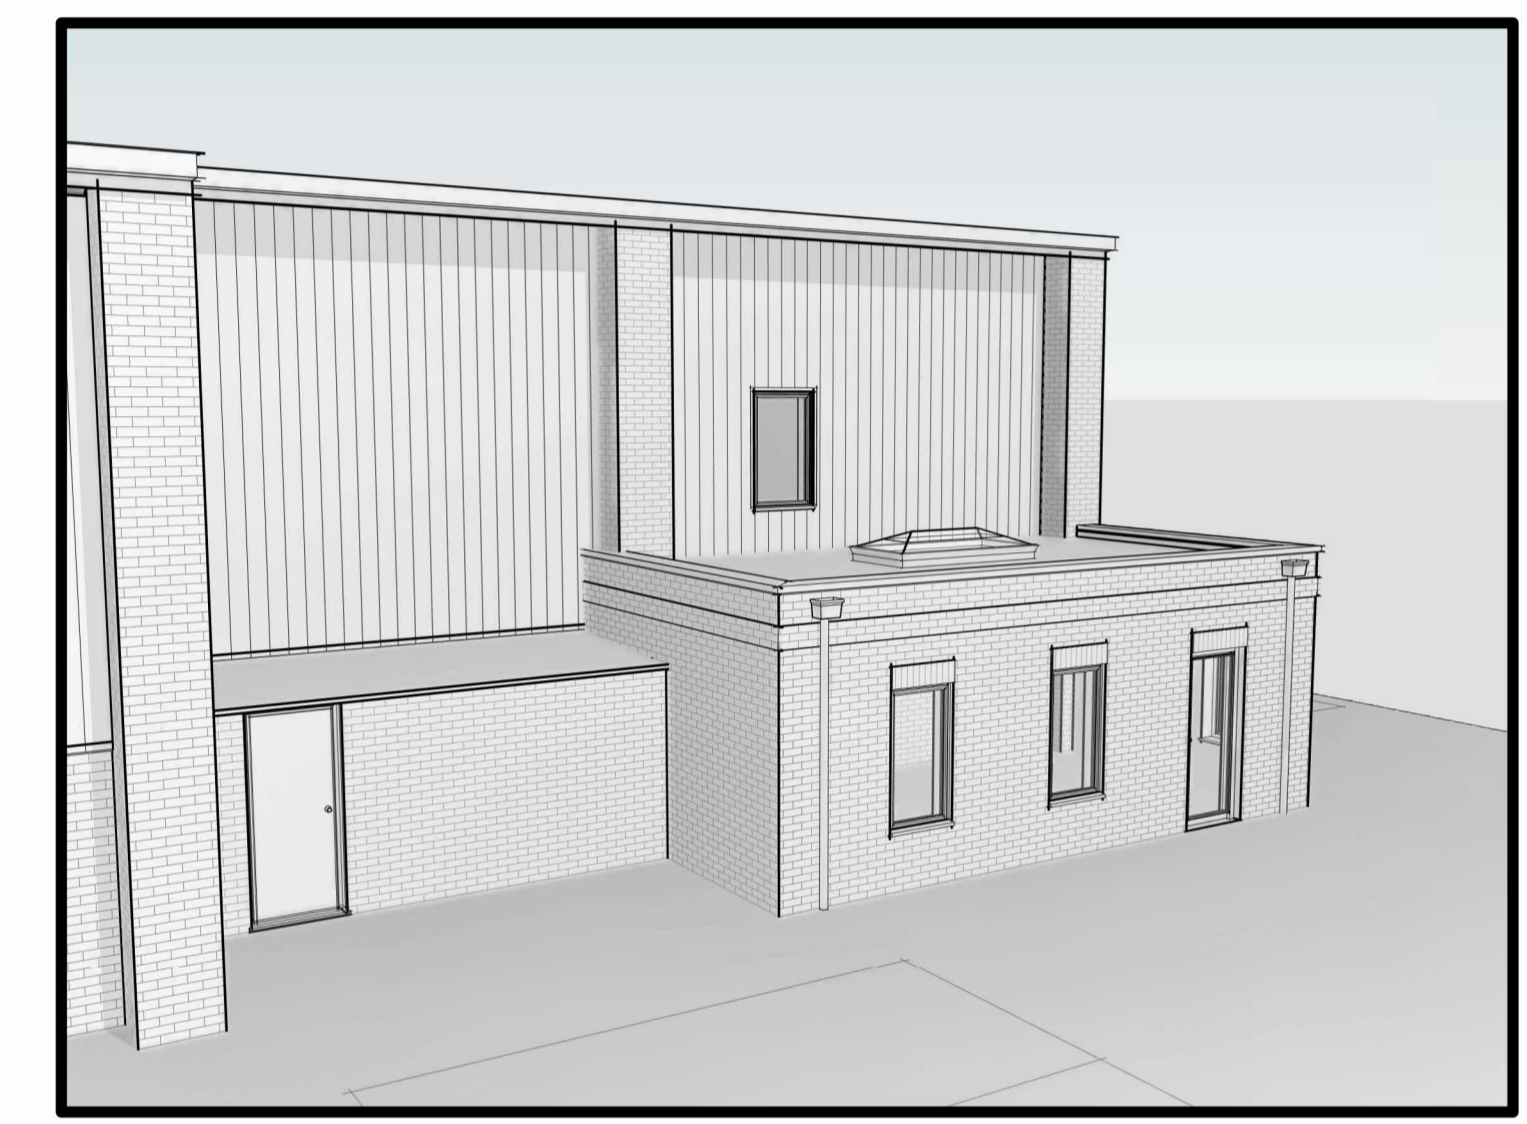

3 proposed ground floor
1 : 50

REV	DESCRIPTION	DATE
PLANNING		
CLIENT	JA Brooks Mechanical Services	DRAWN SN
PROJECT	New Gym @ The Pod	SCALE As indicated @ A1
DRAWING	Proposed Plan & Elevations	DATE
DRAWING NUMBER	2327-1202-	DATE December 2023