




VISUAL SCALE 1:100 @ A2

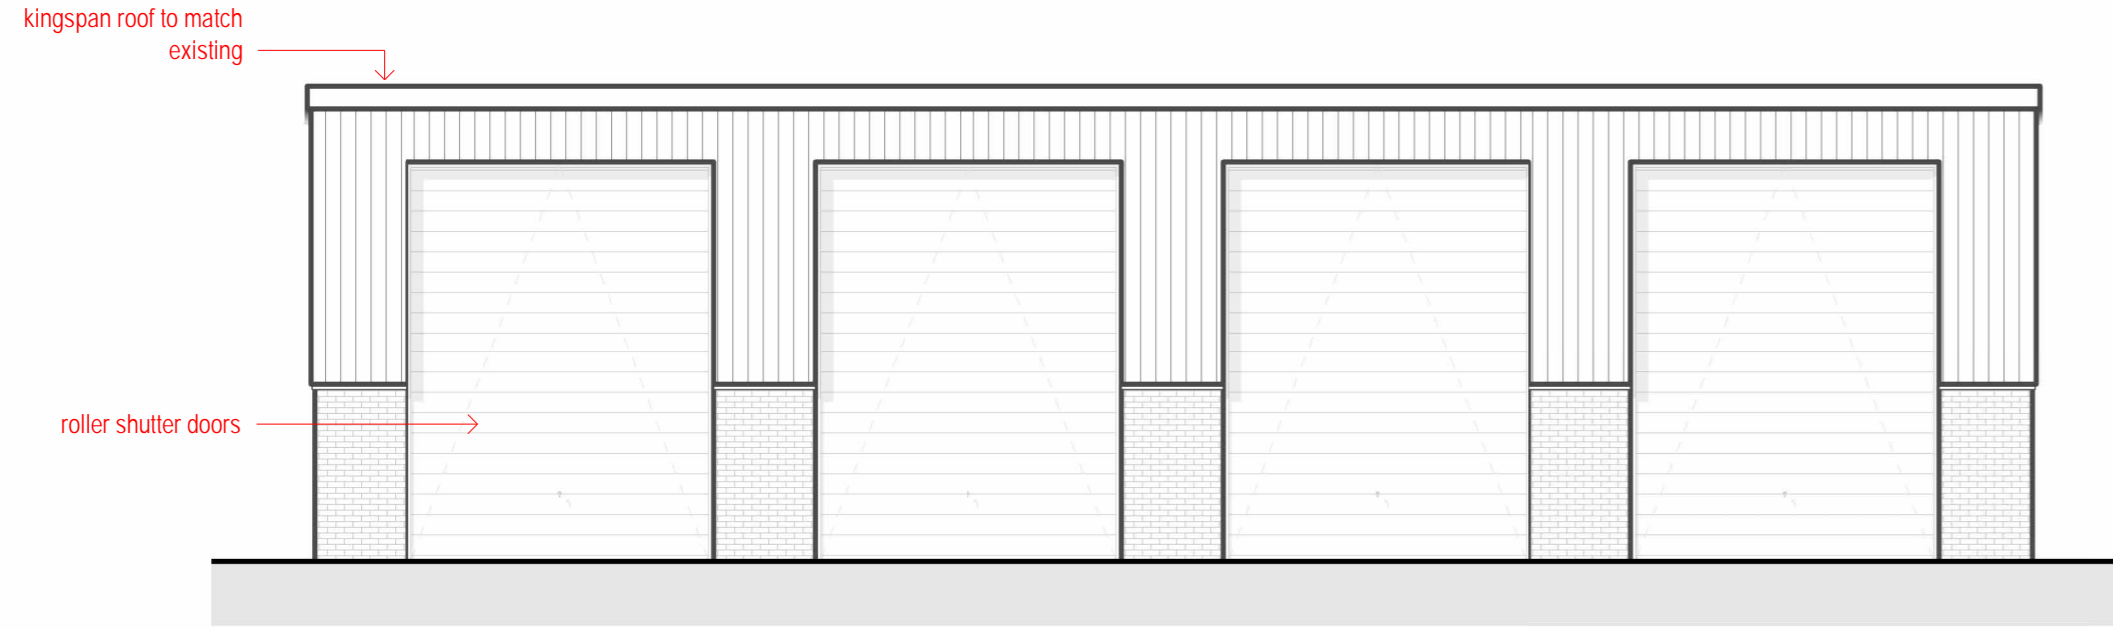


1 front elevation
1 : 100

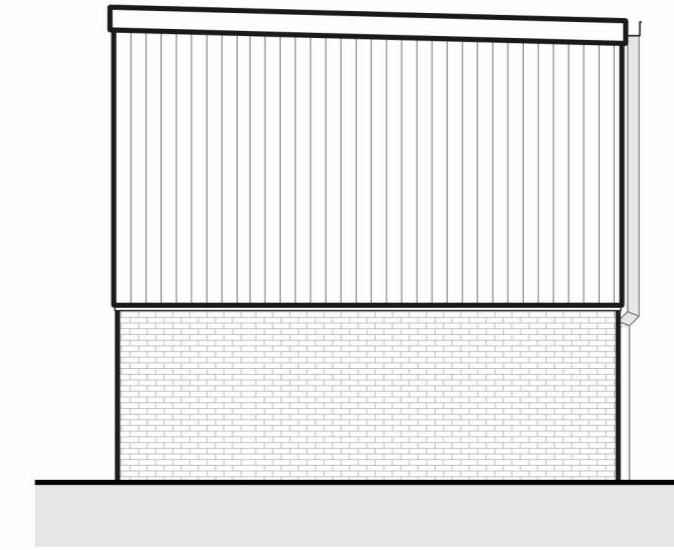


2 west elevation
1 : 100

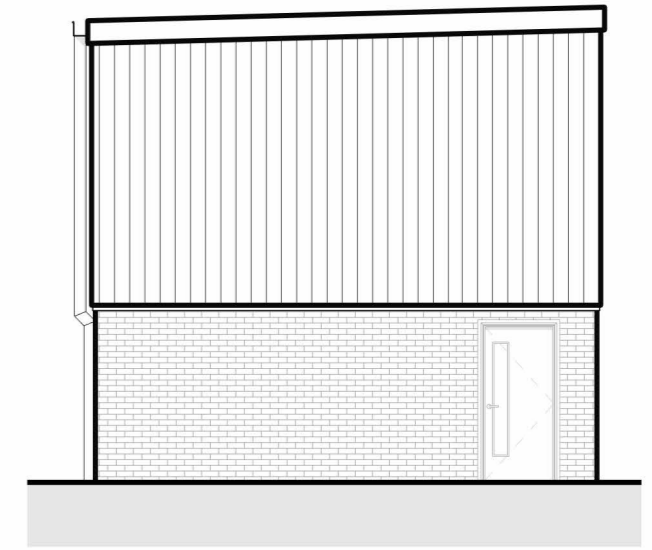

5 east elevation
1 : 100

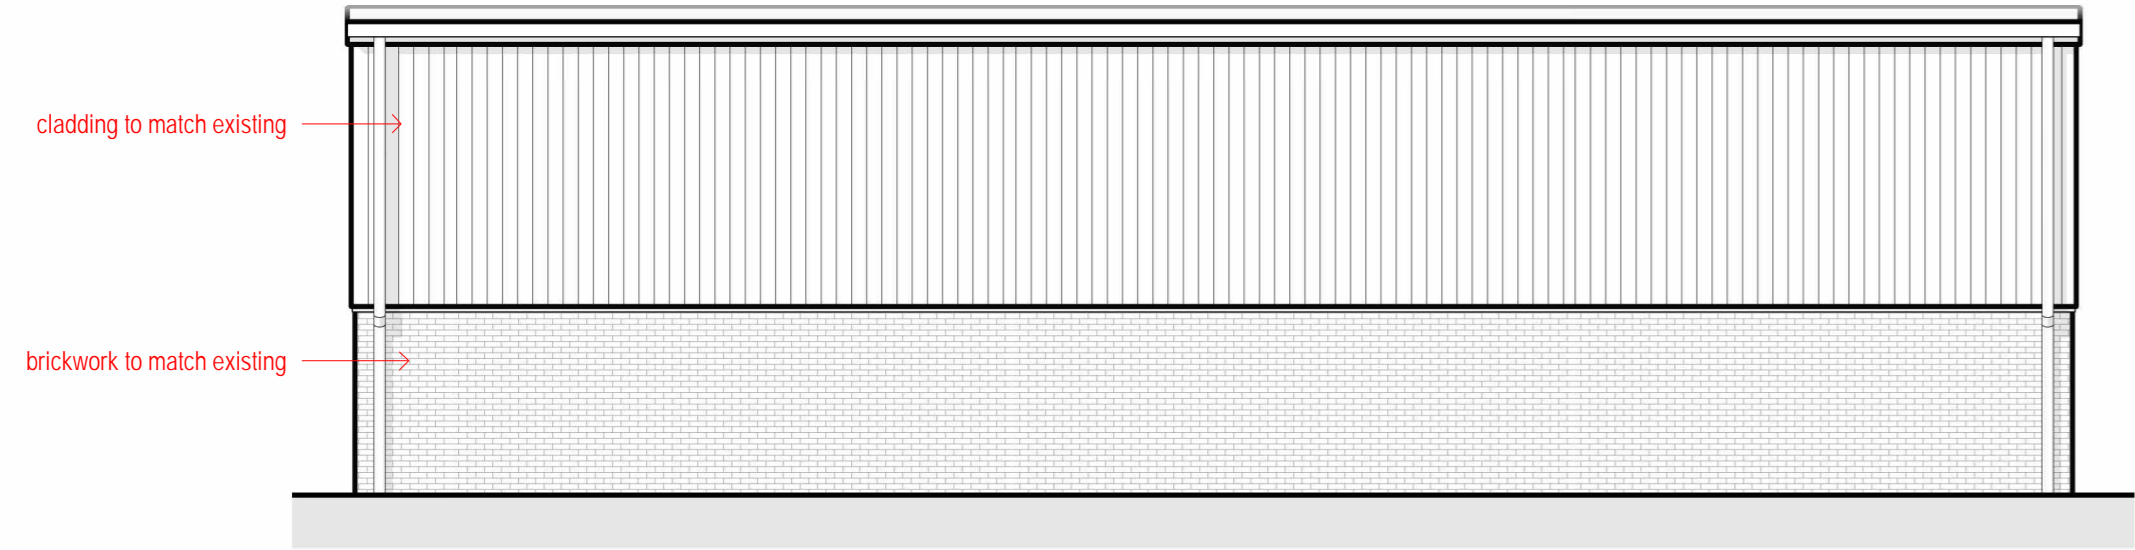

4 rear elevation
1 : 100

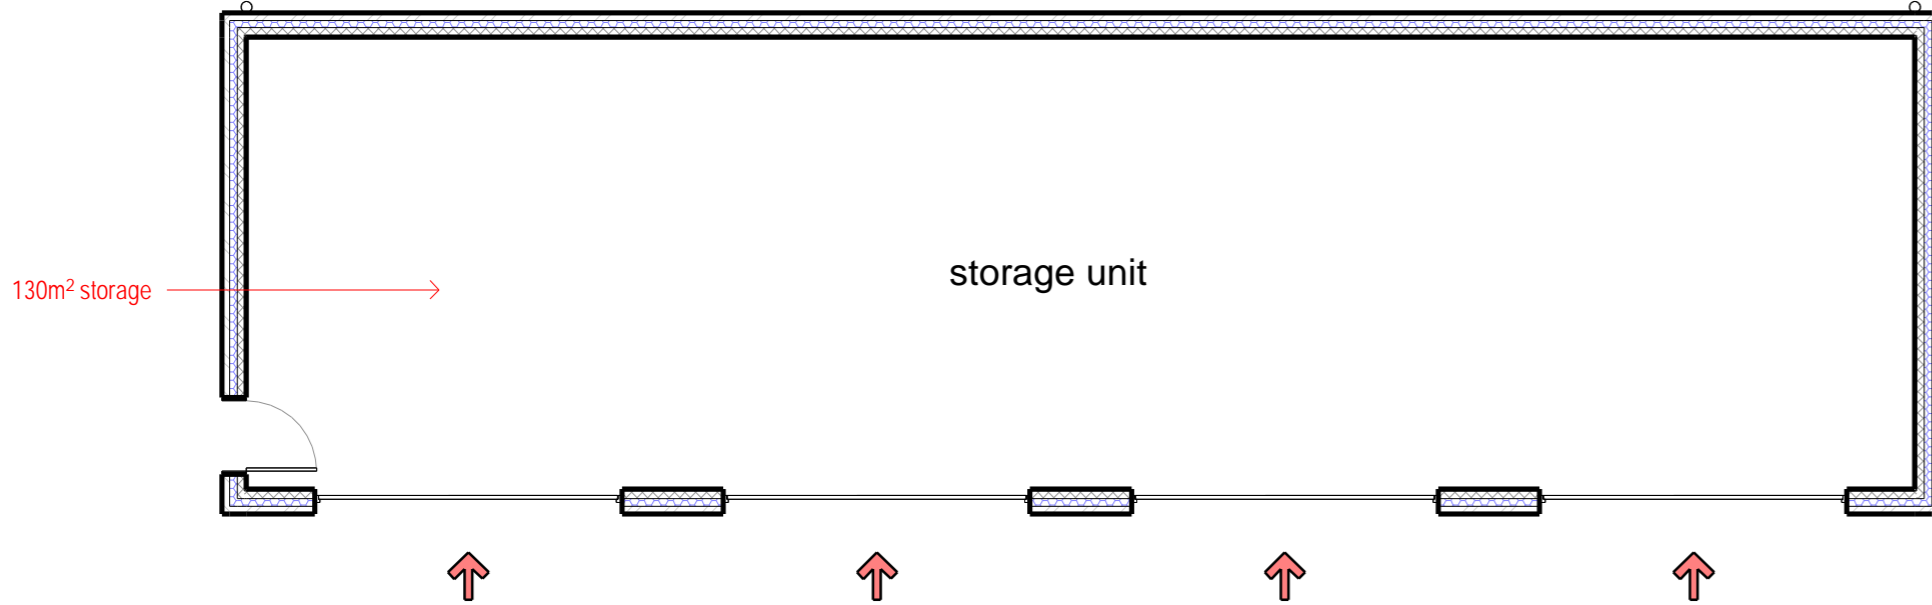

3 proposed ground floor
1 : 100

REV	DESCRIPTION	DATE
PLANNING		
CLIENT JA Brooks Mechanical Services		DRAWN SN
PROJECT Storage Unit @ The Pod		SCALE 1 : 100 @ A2
DRAWING Proposed Plan & Elevations		
DRAWING NUMBER 2329-1201-		DATE December 2023