
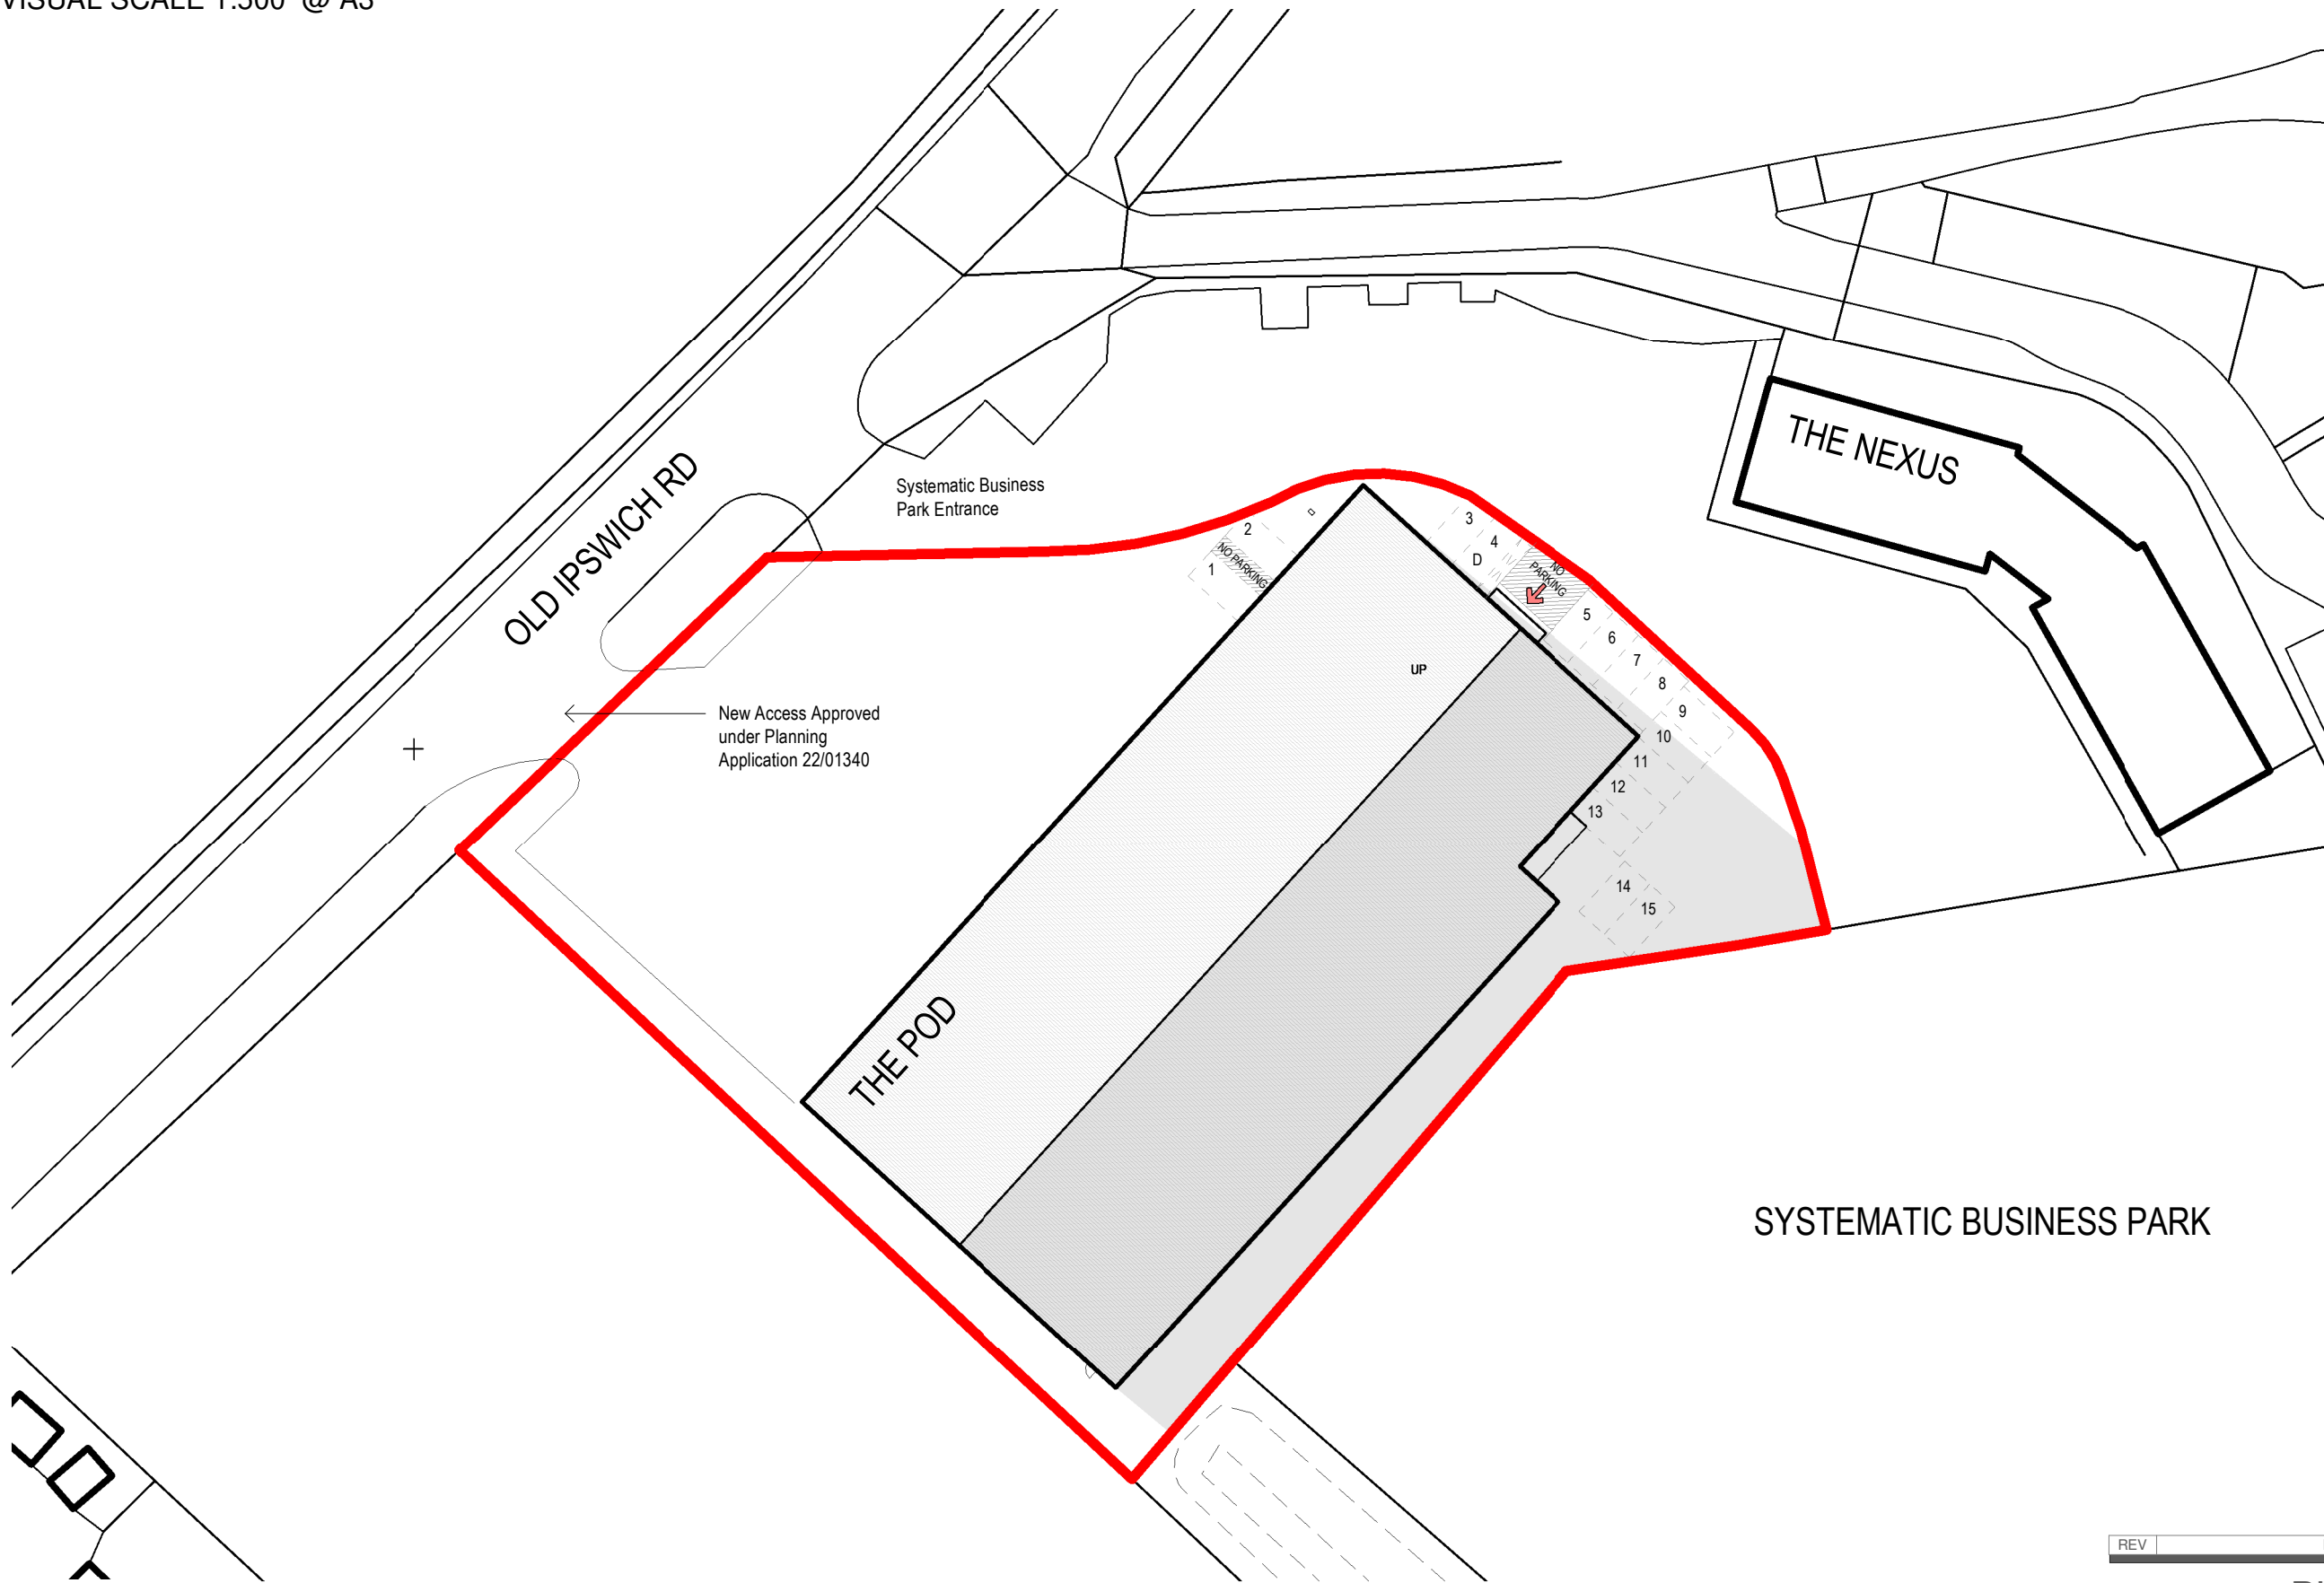


VISUAL SCALE 1:500 @ A3

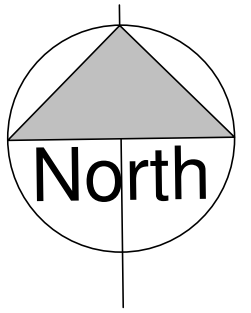

REV	DESCRIPTION	DATE
-----	-------------	------

**PLANNING**

<b>CLIENT</b> JA Brooks Mechanical Services	<b>DRAWN</b> SN	<b>DRAWING</b> Existing Site Plan		
<b>PROJECT</b> Storage Unit @ The Pod	<b>SCALE</b> 1 : 500 @ A3	<b>DRAWING NUMBER</b> 2329-1102-		<b>DATE</b> December 2023

