




PROPOSED VISUALISATION - VIEW FROM CHAMBERLAIN ROAD

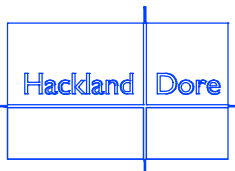


Hackland and Dore Architects
 16 Annandale Street
 Edinburgh EH7 4AN
 t 0131 538 7707
 e admin@hackland-dore.com
 w www.hackland-dore.com

DO NOT SCALE. IF IN DOUBT, ASK

Electronic and printed copies of drawings are liable to distortion and inaccuracies. All dimensions in millimetres unless otherwise stated. This drawing to be read in conjunction with all relevant architectural, civil, structural and services engineer's drawings and specifications.


© This drawing is copyright and the property of Hackland + Dore Architects. It must not be reproduced or disclosed to a third party without written consent.

House Extension 13 Chamberlain Road	VISUALISATION	Date 21.11.2023	Scale NTS	Drawn By JH	Chckd By MM
Ron Law	PLANNING	HD1104 (PL)300			

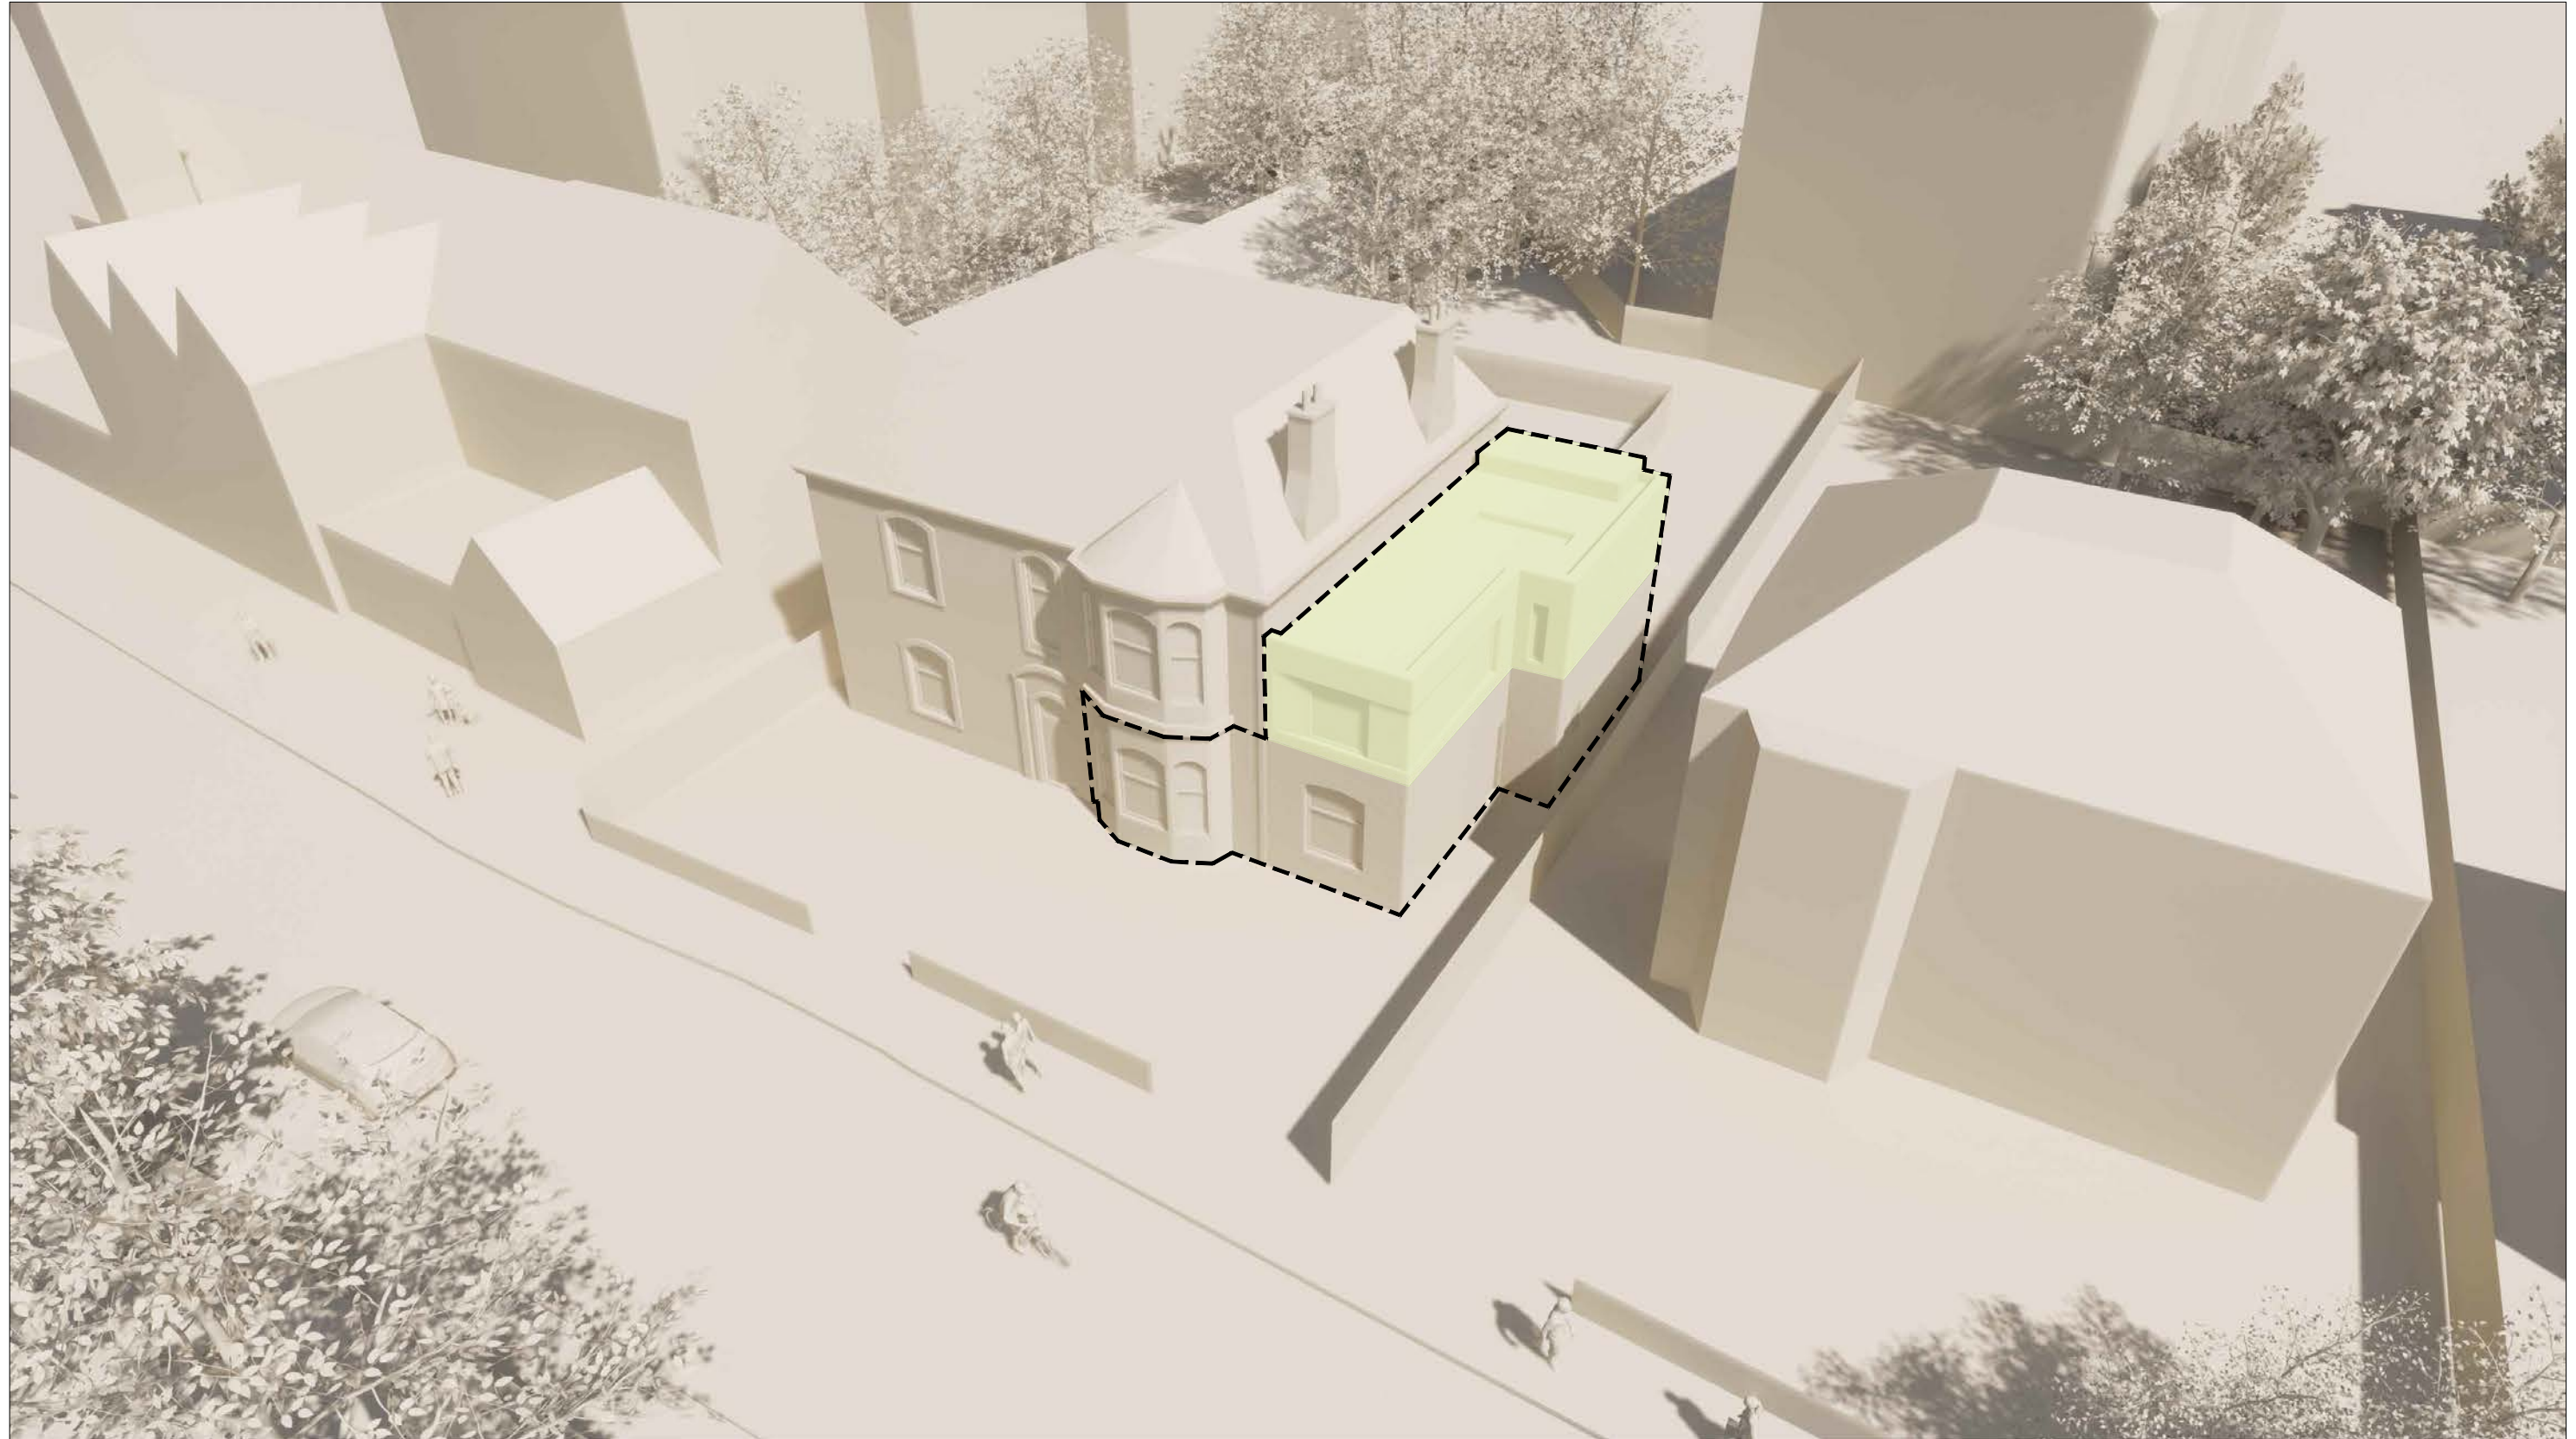

PROPOSED VISUALISATION - AERIAL VIEW

PROPOSED WORKS
 EXTENT OF APPLICATION DWELLING

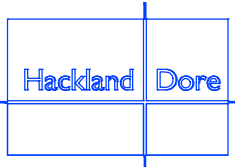

Hackland and Dore Architects
 16 Annandale Street
 Edinburgh EH7 4AN
 t 0131 538 7707
 e admin@hackland-dore.com
 w www.hackland-dore.com

DO NOT SCALE. IF IN DOUBT, ASK


Electronic and printed copies of drawings are liable to distortion and inaccuracies. All dimensions in millimetres unless otherwise stated. This drawing to be read in conjunction with all relevant architectural, civil, structural and services engineer's drawings and specifications.

© This drawing is copyright and the property of Hackland + Dore Architects. It must not be reproduced or disclosed to a third party without written consent.

House Extension 13 Chamberlain Road	VISUALISATION	Date 23.11.2023	Scale NTS	Drawn By JH	Chkd By MM
Ron Law	PLANNING	HD1104 (PL)301			



PROPOSED VISUALISATION - REAR ELEVATION VIEW

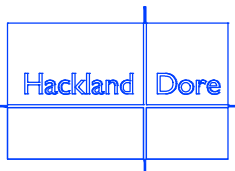

Hackland and Dore Architects
 16 Annandale Street
 Edinburgh EH7 4AN
 t 0131 538 7707
 e admin@hackland-dore.com
 w www.hackland-dore.com

DO NOT SCALE. IF IN DOUBT, ASK

Electronic and printed copies of drawings are liable to distortion and inaccuracies. All dimensions in millimetres unless otherwise stated. This drawing to be read in conjunction with all relevant architectural, civil, structural and services engineer's drawings and specifications.

© This drawing is copyright and the property of Hackland + Dore Architects. It must not be reproduced or disclosed to a third party without written consent.

House Extension 13 Chamberlain Road	VISUALISATION	Date 21.11.2023	Scale NTS	Drawn By JH	Chckd By MM
Ron Law	PLANNING	HD1104 (PL)302			