



North West Elevation




South West Elevation

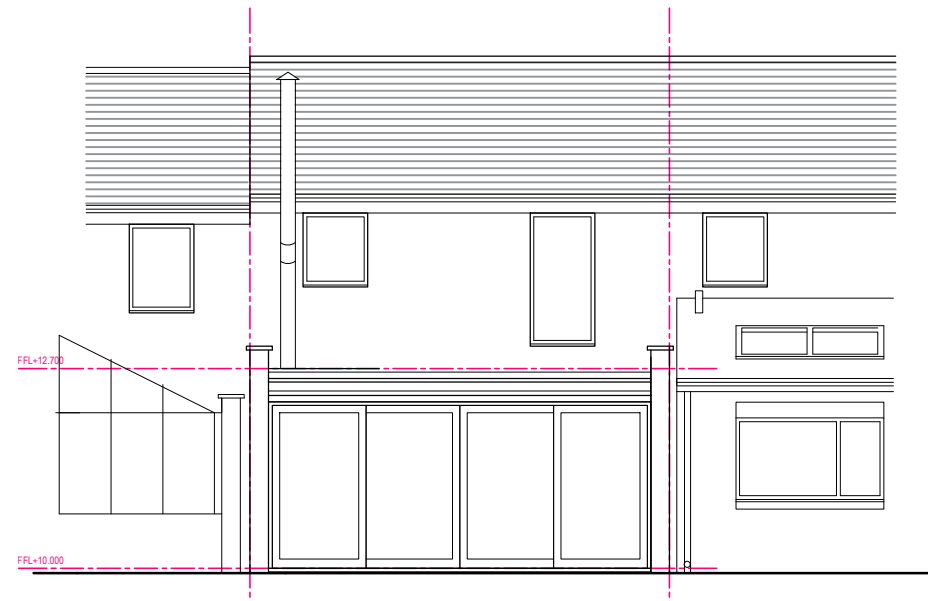

North East Elevation

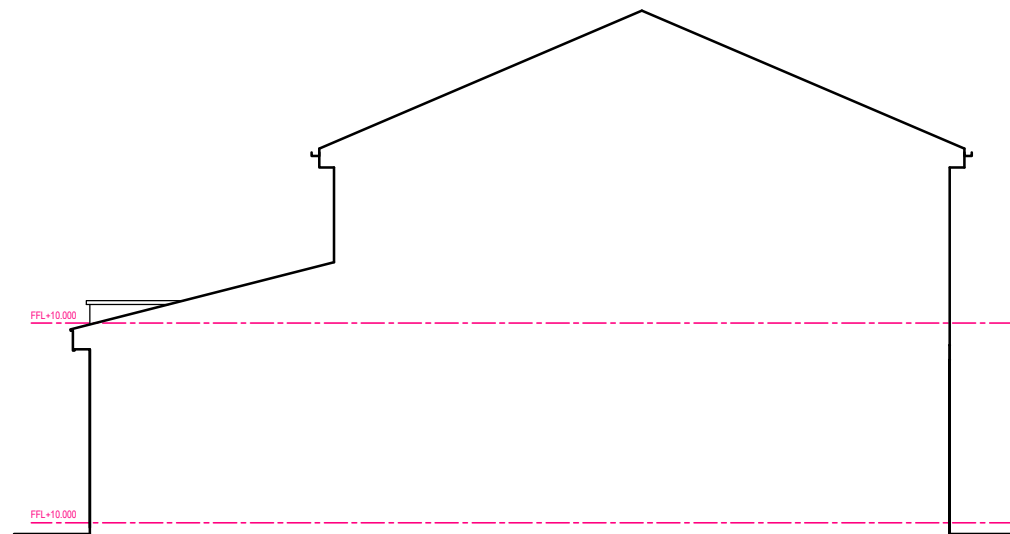

South East Elevation

 

Project: 20 Buckstone Shaw			
Title: Elevations as Existing	Client: Johnson		Date: November 2023
Issue: Planning	Drawing No: 302		Revision:
Scale: 1:100	Size: A3		