



Ground Floor

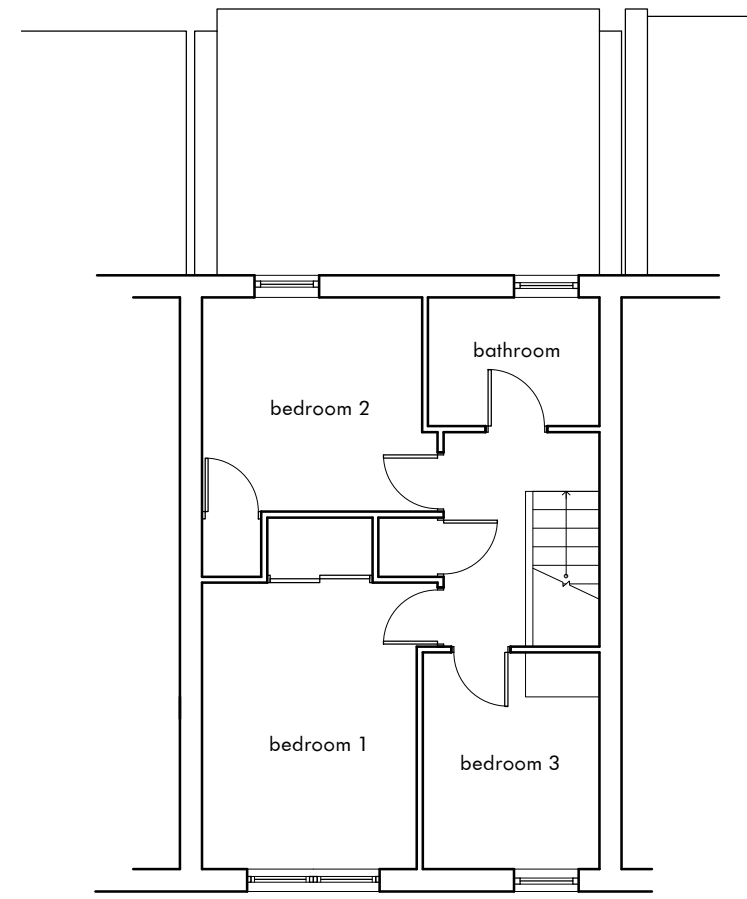

First Floor

 

Project: 20 Buckstone Shaw			
Title: Floor Plan as Existing		Client: Johnson	
Issue: Planning		Date: November 2023	
Scale: 1:100	Size: A3	Drawing No: 301	Revision: