



Splayed wall to extension to avoid overshadowing of adjacent window




North West Elevation

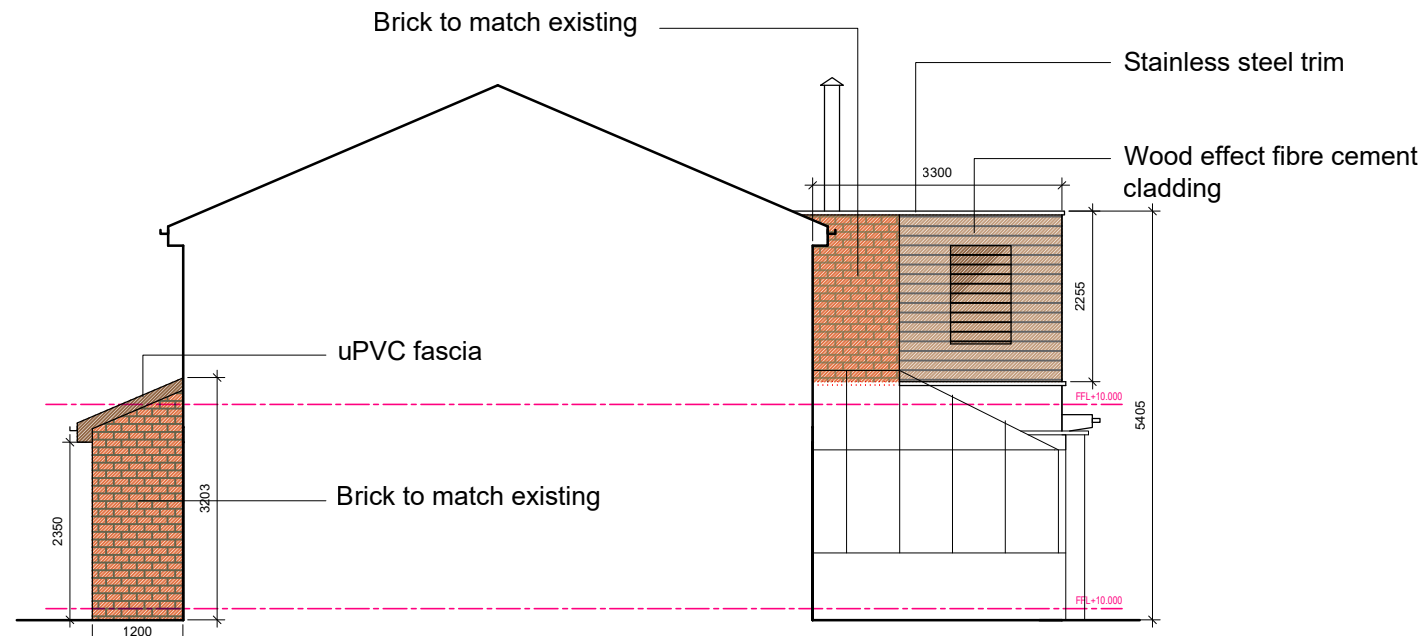


South West Elevation

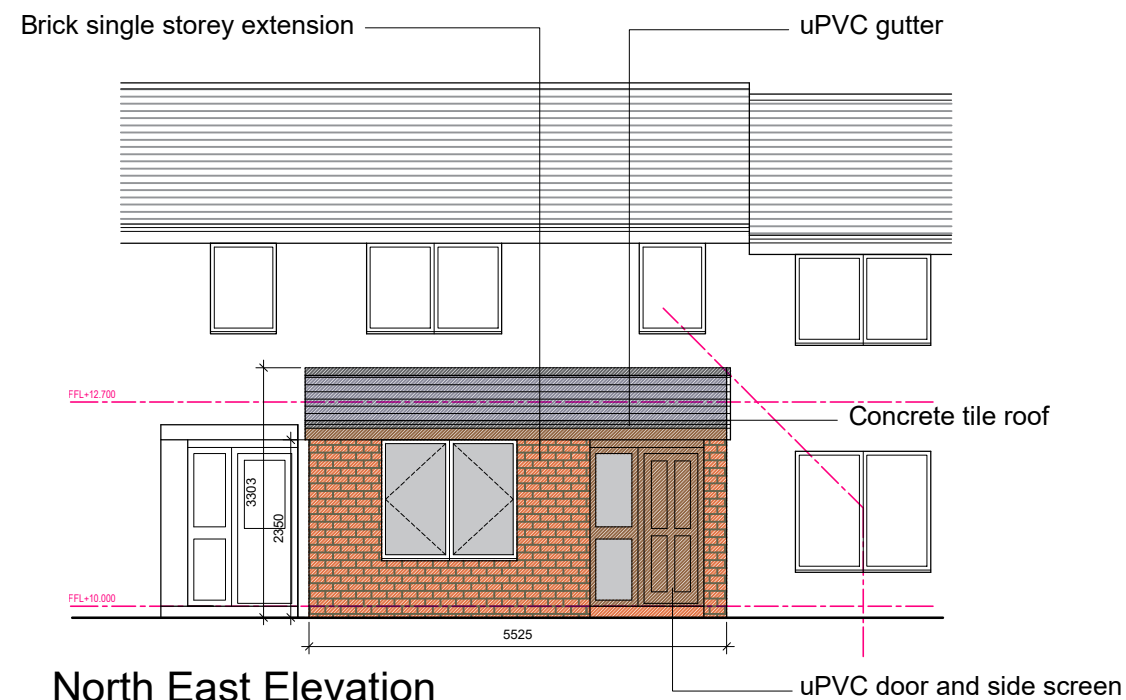

North East Elevation

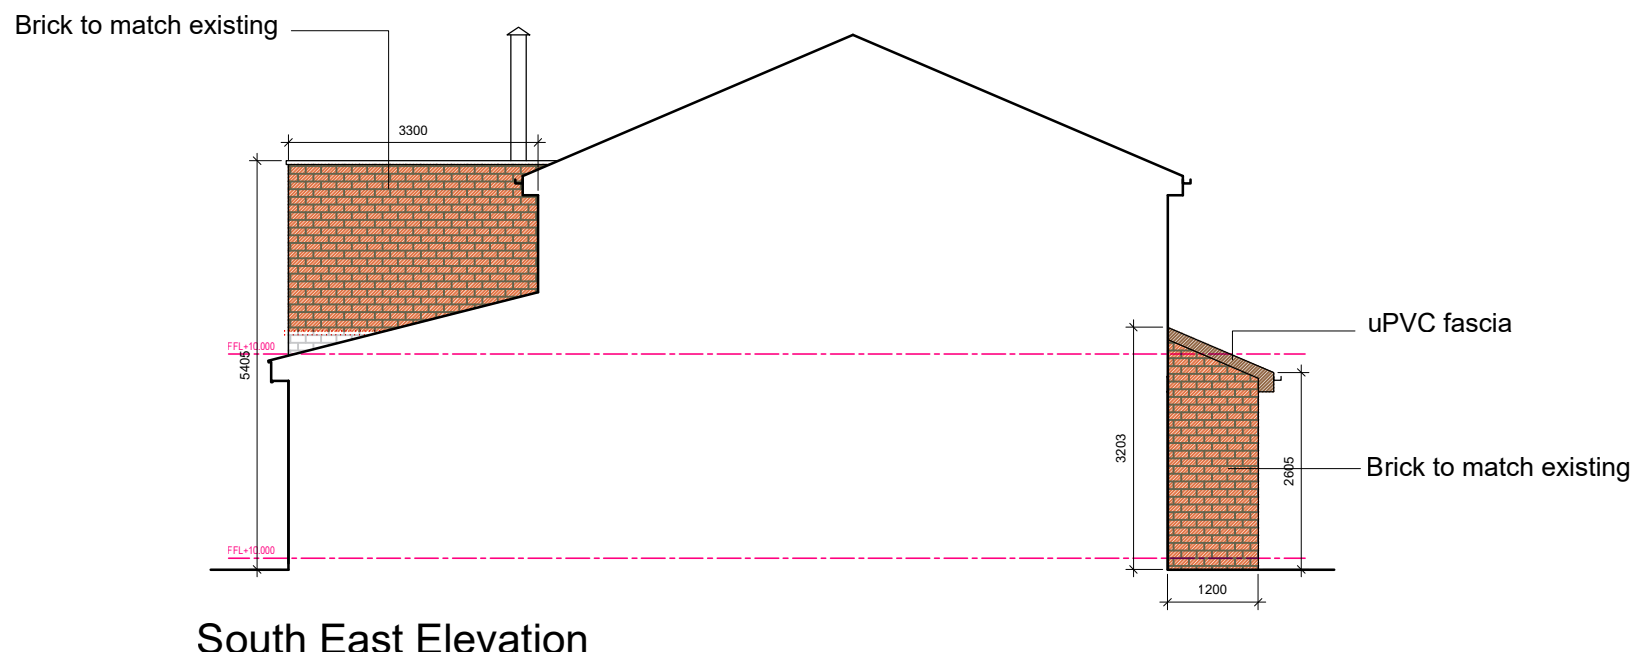

South East Elevation

 

Project: 20 Buckstone Shaw			
Title: Elevations as Existing	Client: Johnson		Date: November 2023
Issue: Planning	Scale: 1:100		Size: A3
Drawing No: 304	Revision:		