



Ground Floor

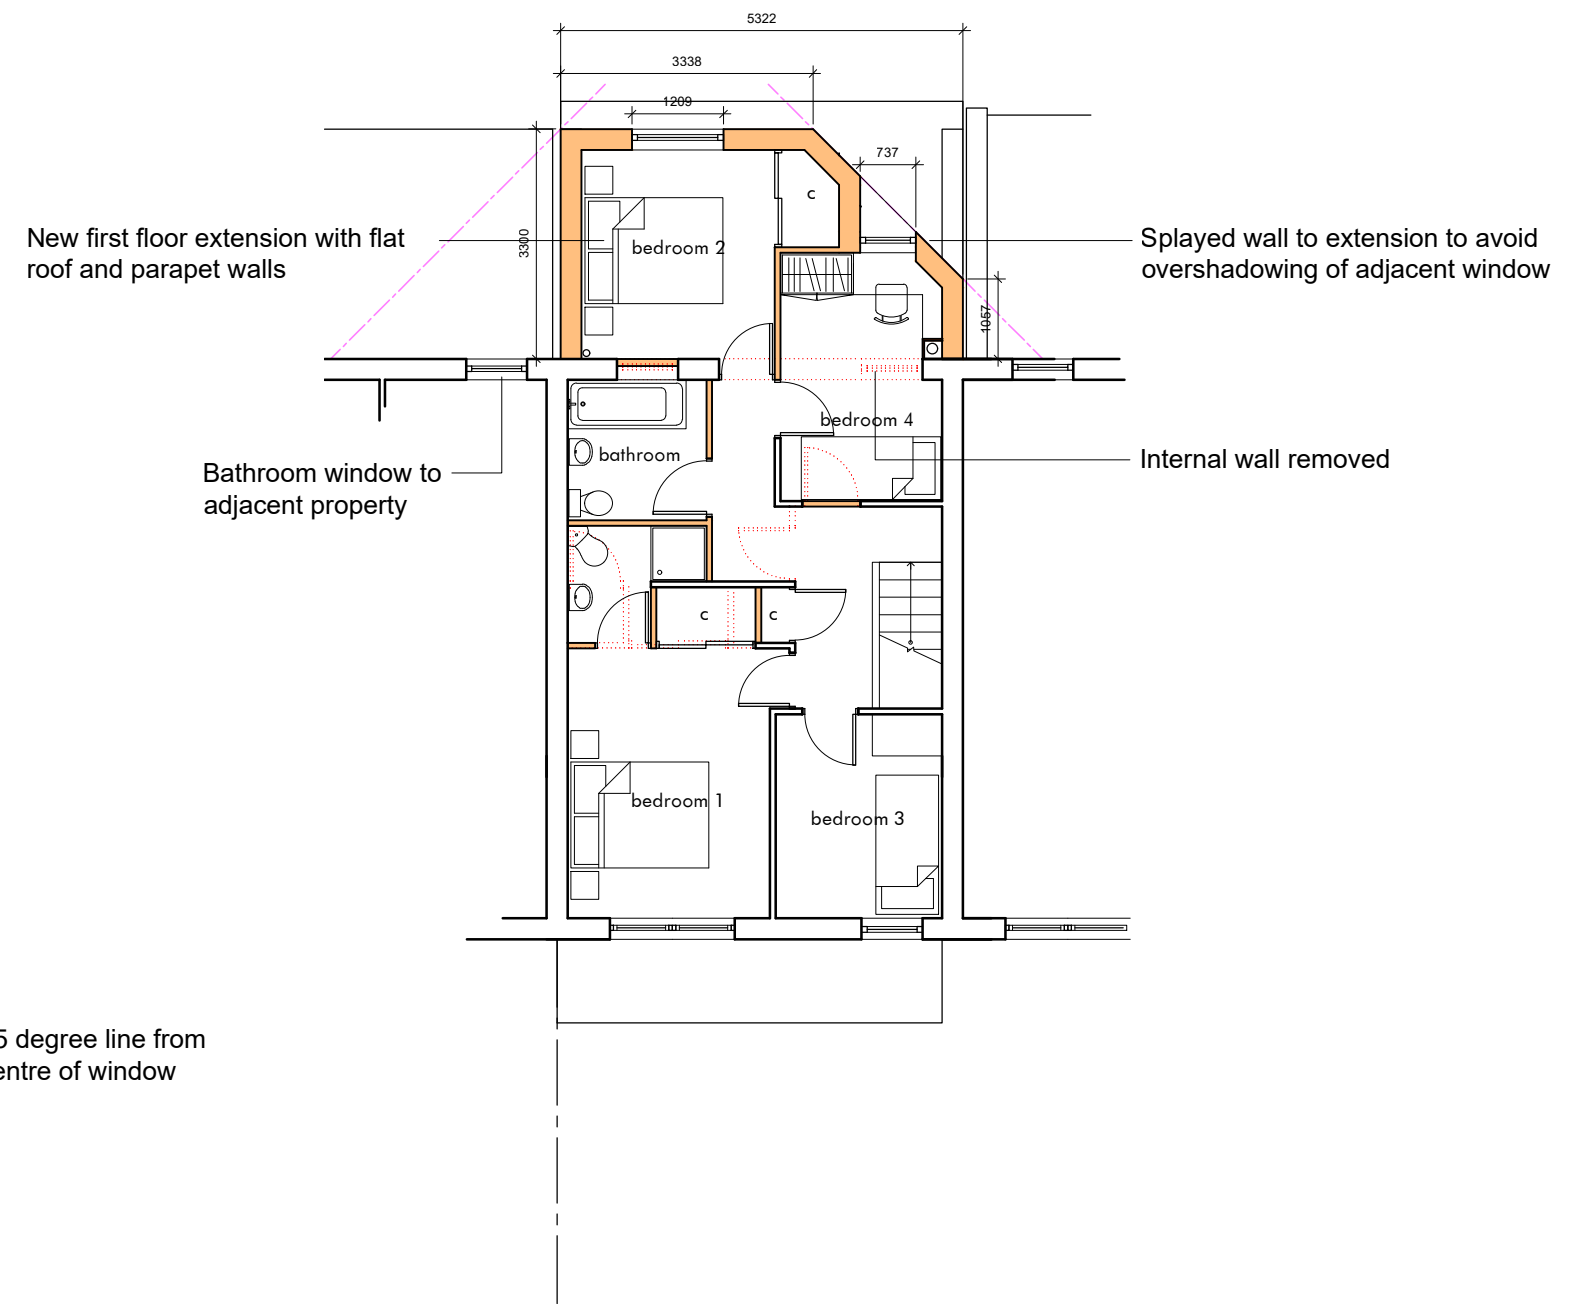

First Floor

 

Project: 20 Buckstone Shaw			
Title: Floor Plan as Proposed	Client: Johnson		Date: November 2023
Issue: Planning	Scale: 1:100		Revision:
Size: A3	Drawing No: 303		