



MORE THAN LOFTS

Tel: 020 8330 0090
32 Central Road
Worcester Park
Surrey
KT4 8HZ
Copyright More Than Lofts ©

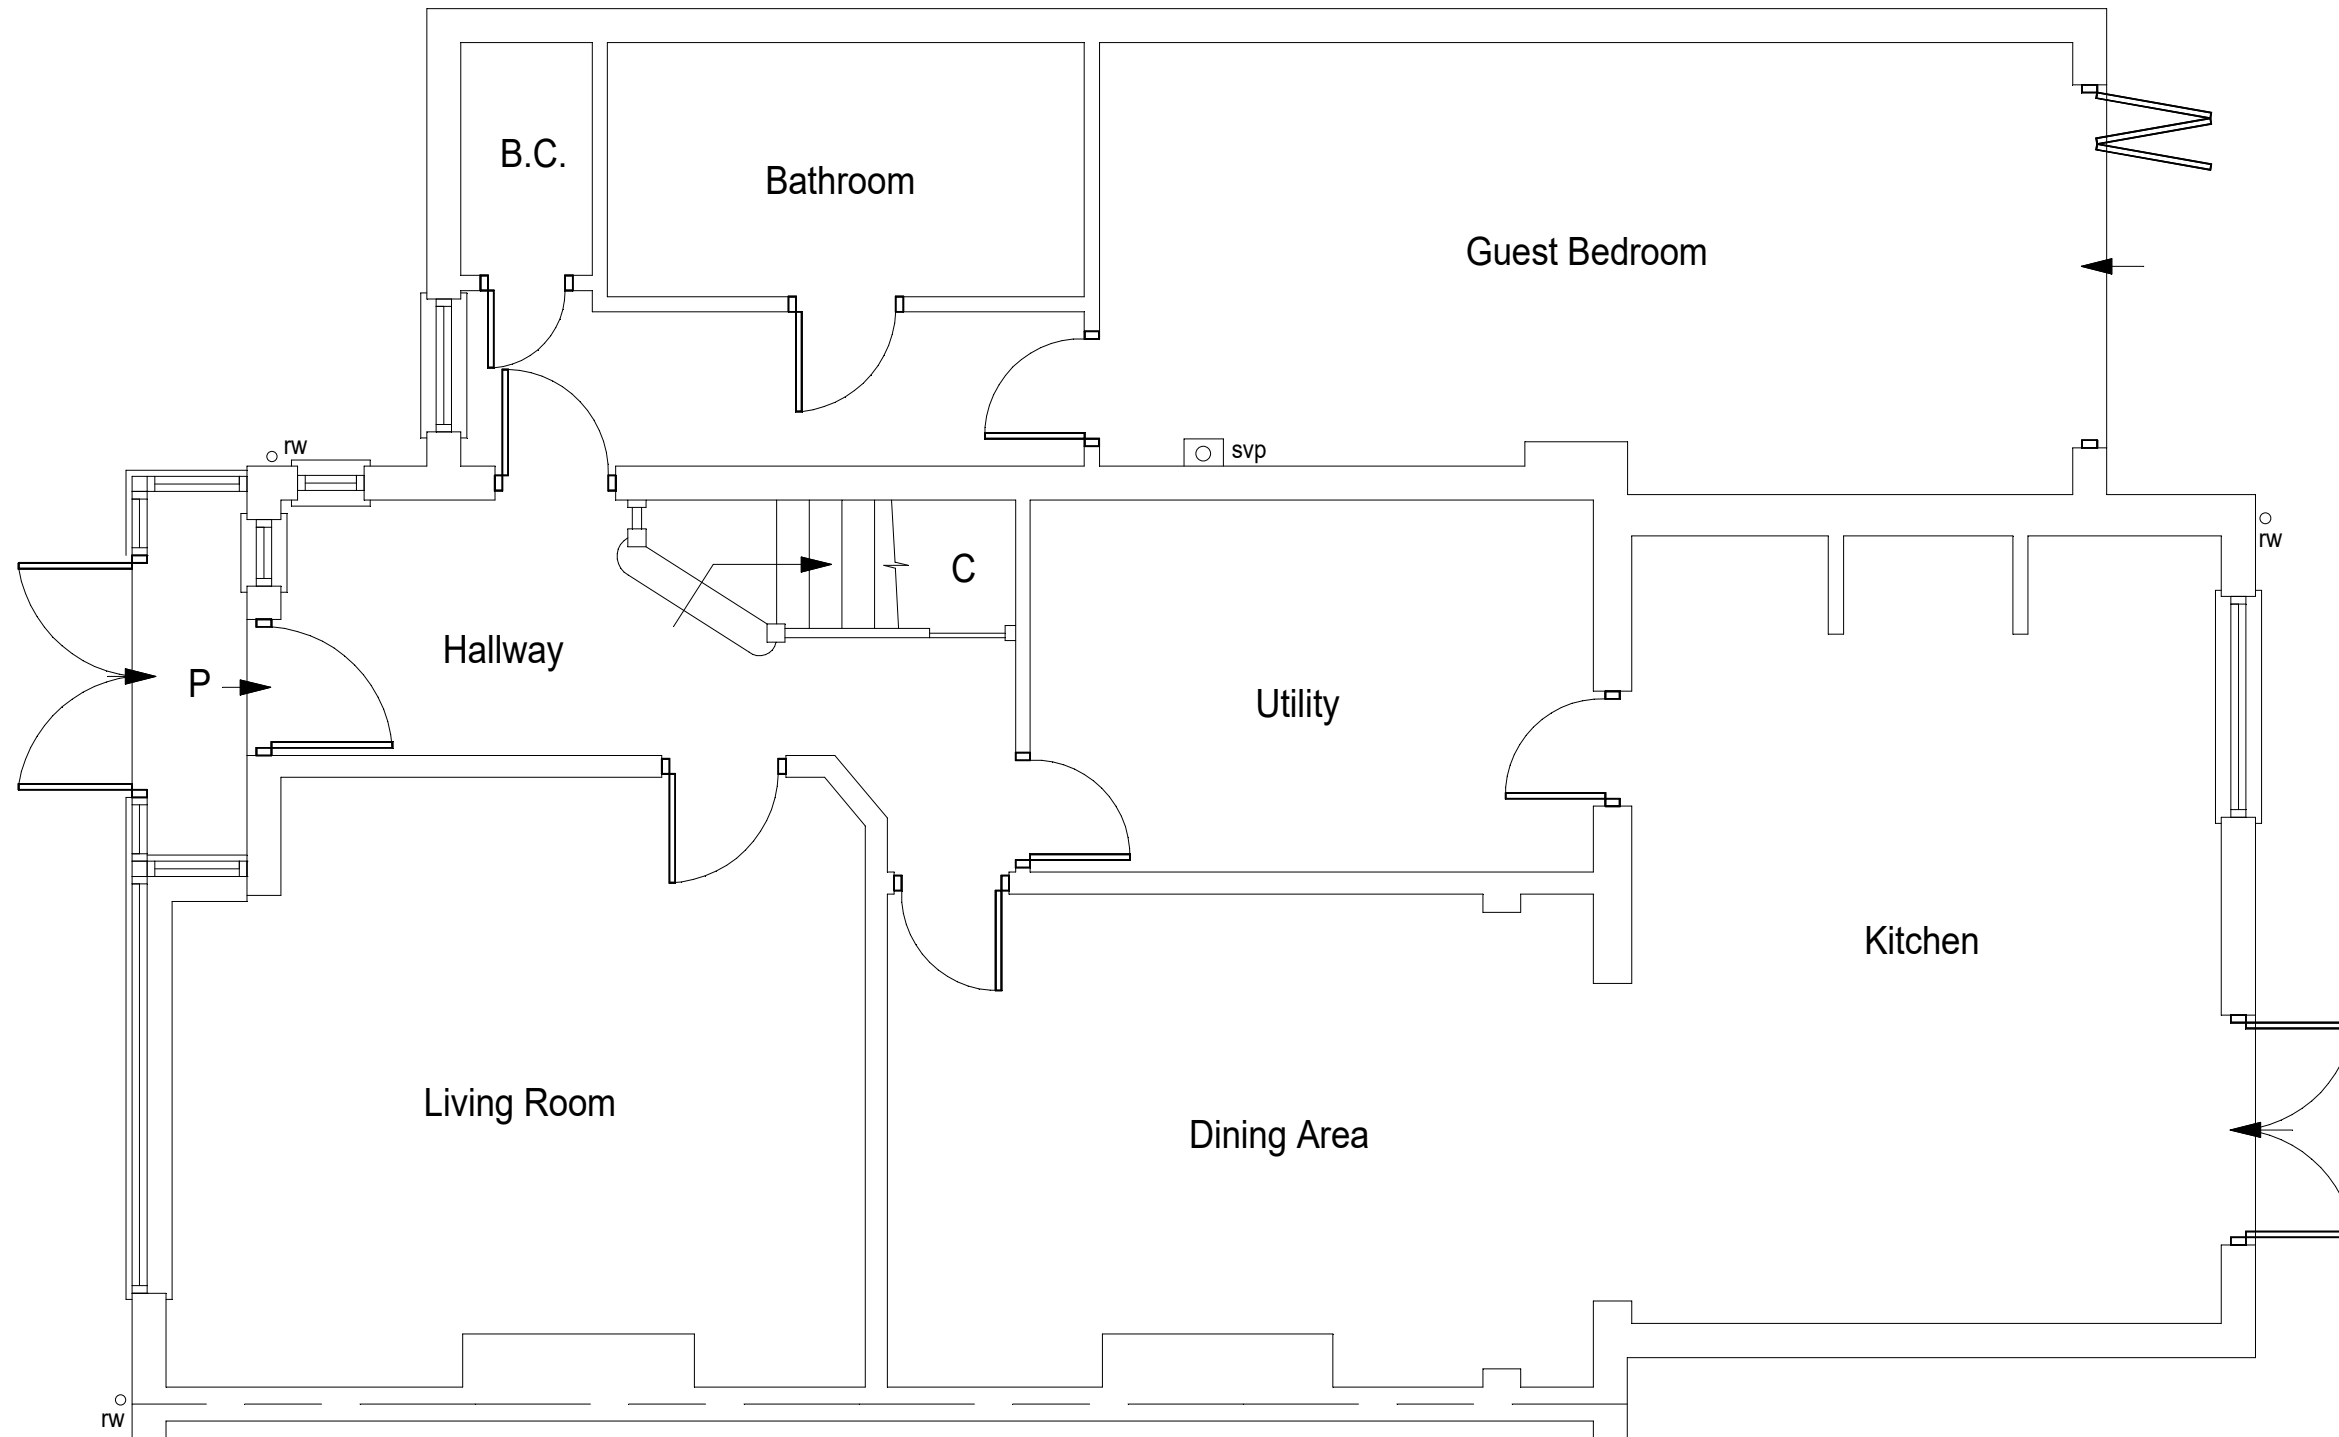

EXISTING GROUND FLOOR PLAN

 

38 Ebbisham Road
Worcester Park
Surrey
KT4 8NE
Existing Ground Floor Plan

Scale 1:50 @ A3	date 29:11:2023	
dw no ebb-38-0	revised	no