


**SECTION A:A**

window to be fitted with obscure glass & non - openable up to 1.7m from floor level

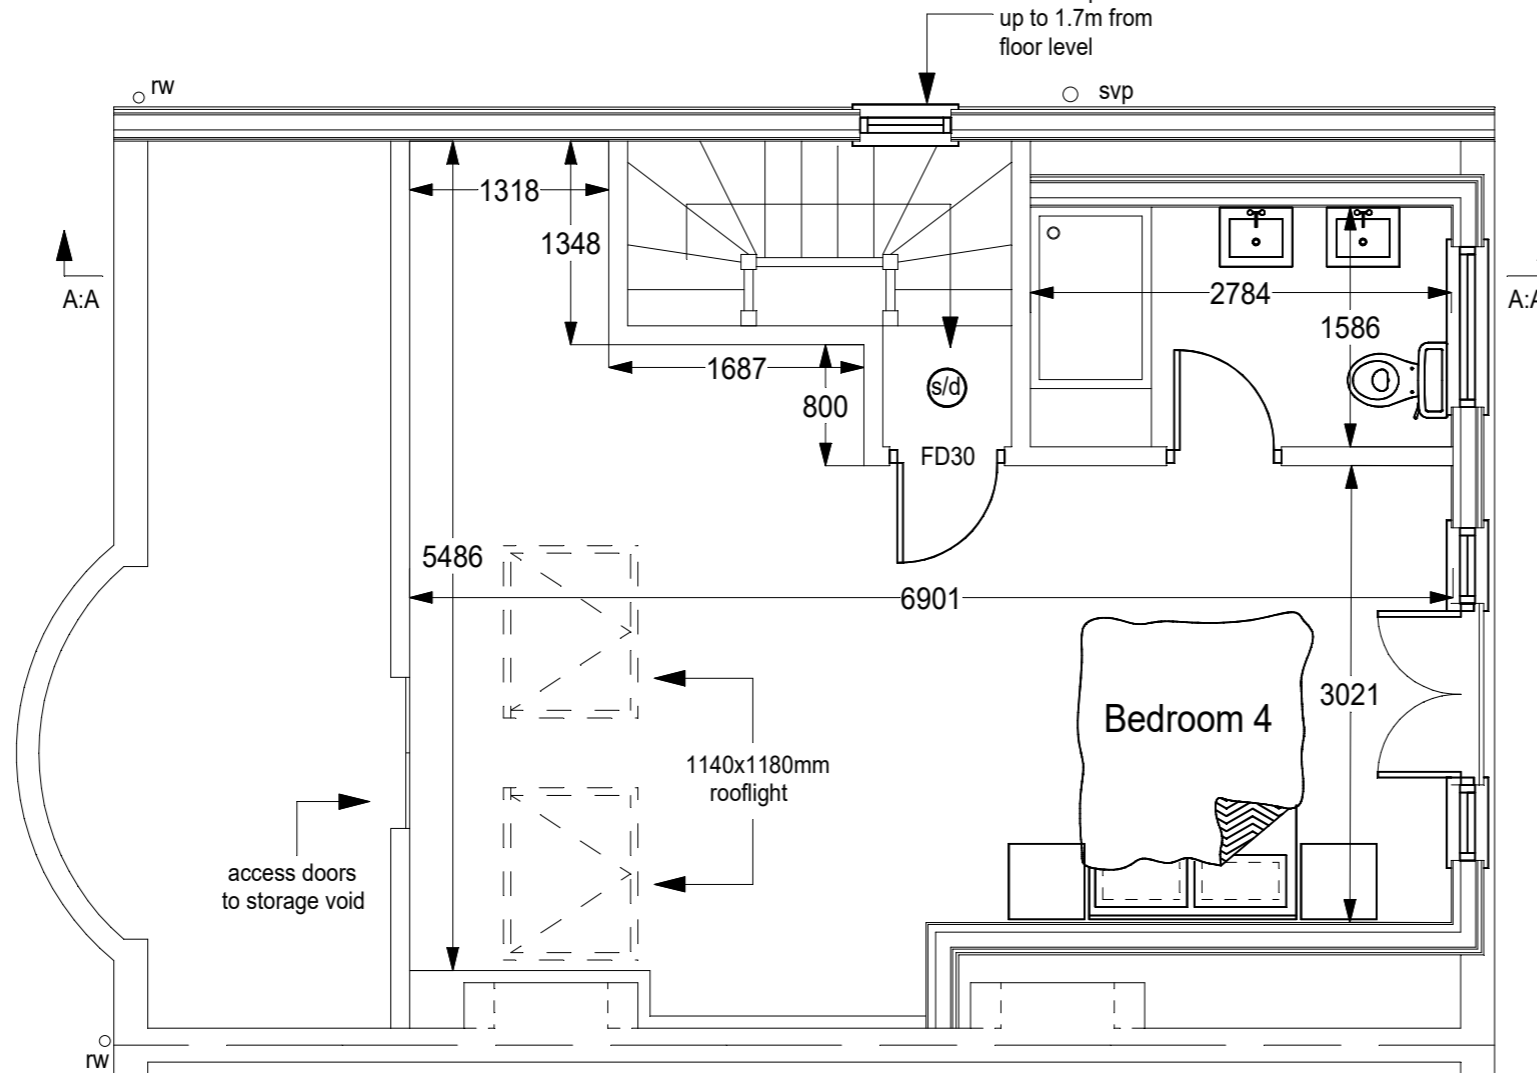

**PROPOSED SECOND FLOOR PLAN**

(s/d) - smoke detectors

FD30 - 30 minute fire resisting doors

0m 1m 2m 3m

1:50

38 Ebbisham Road

Worcester Park

Surrey

KT4 8NE

Proposed Second Floor Plan & Section A:A

Scale 1:50 @ A3

date 29.11.2023

drw no ebb-38-3

revised

no