



MORE THAN LOFTS

Tel: 020 8330 0090
32 Central Road
Worcester Park
Surrey
KT4 8HZ
Copyright More Than Lofts ©

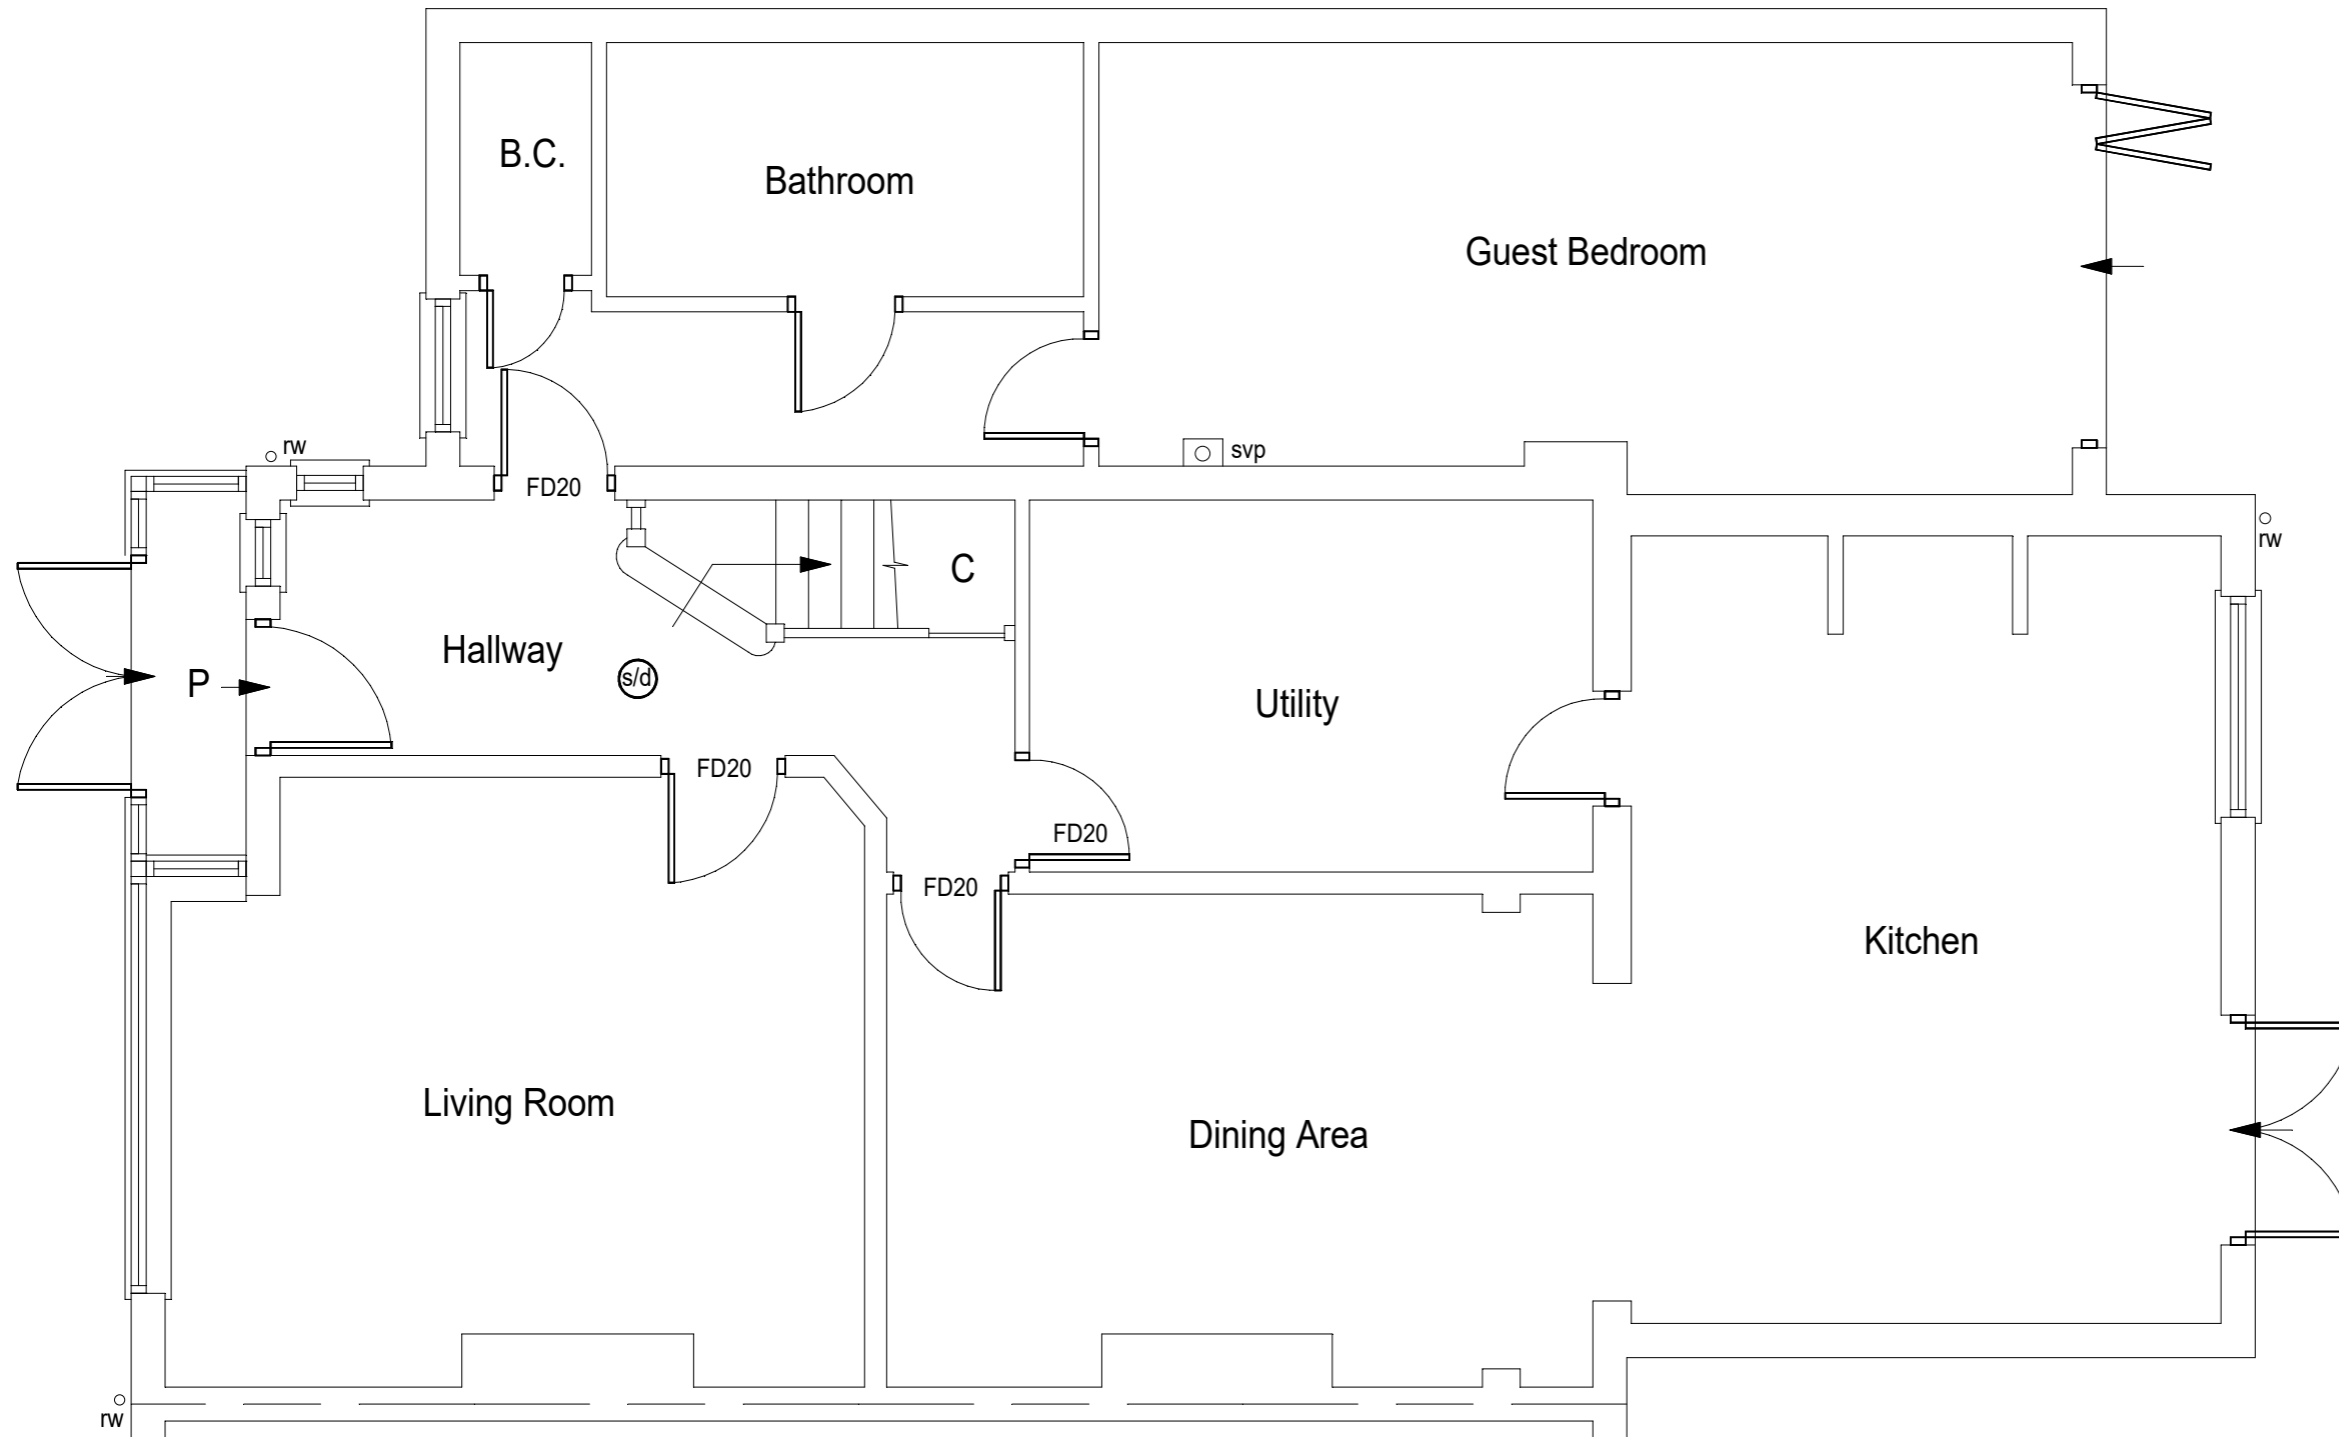

PROPOSED GROUND FLOOR PLAN

(s/d) - smoke detectors
FD20 - 20 minute fire resisting doors

 

38 Ebbisham Road
Worcester Park
Surrey
KT4 8NE
Proposed Ground Floor Plan

Scale 1:50 @ A3	date 29:11:2023	
dw no ebb-38-1	revised	no