

MORE THAN LOFTS

Tel: 020 8330 0090


32 Central Road

Worcester Park


Surrey

KT4 8HZ

Copyright More Than Lofts ©

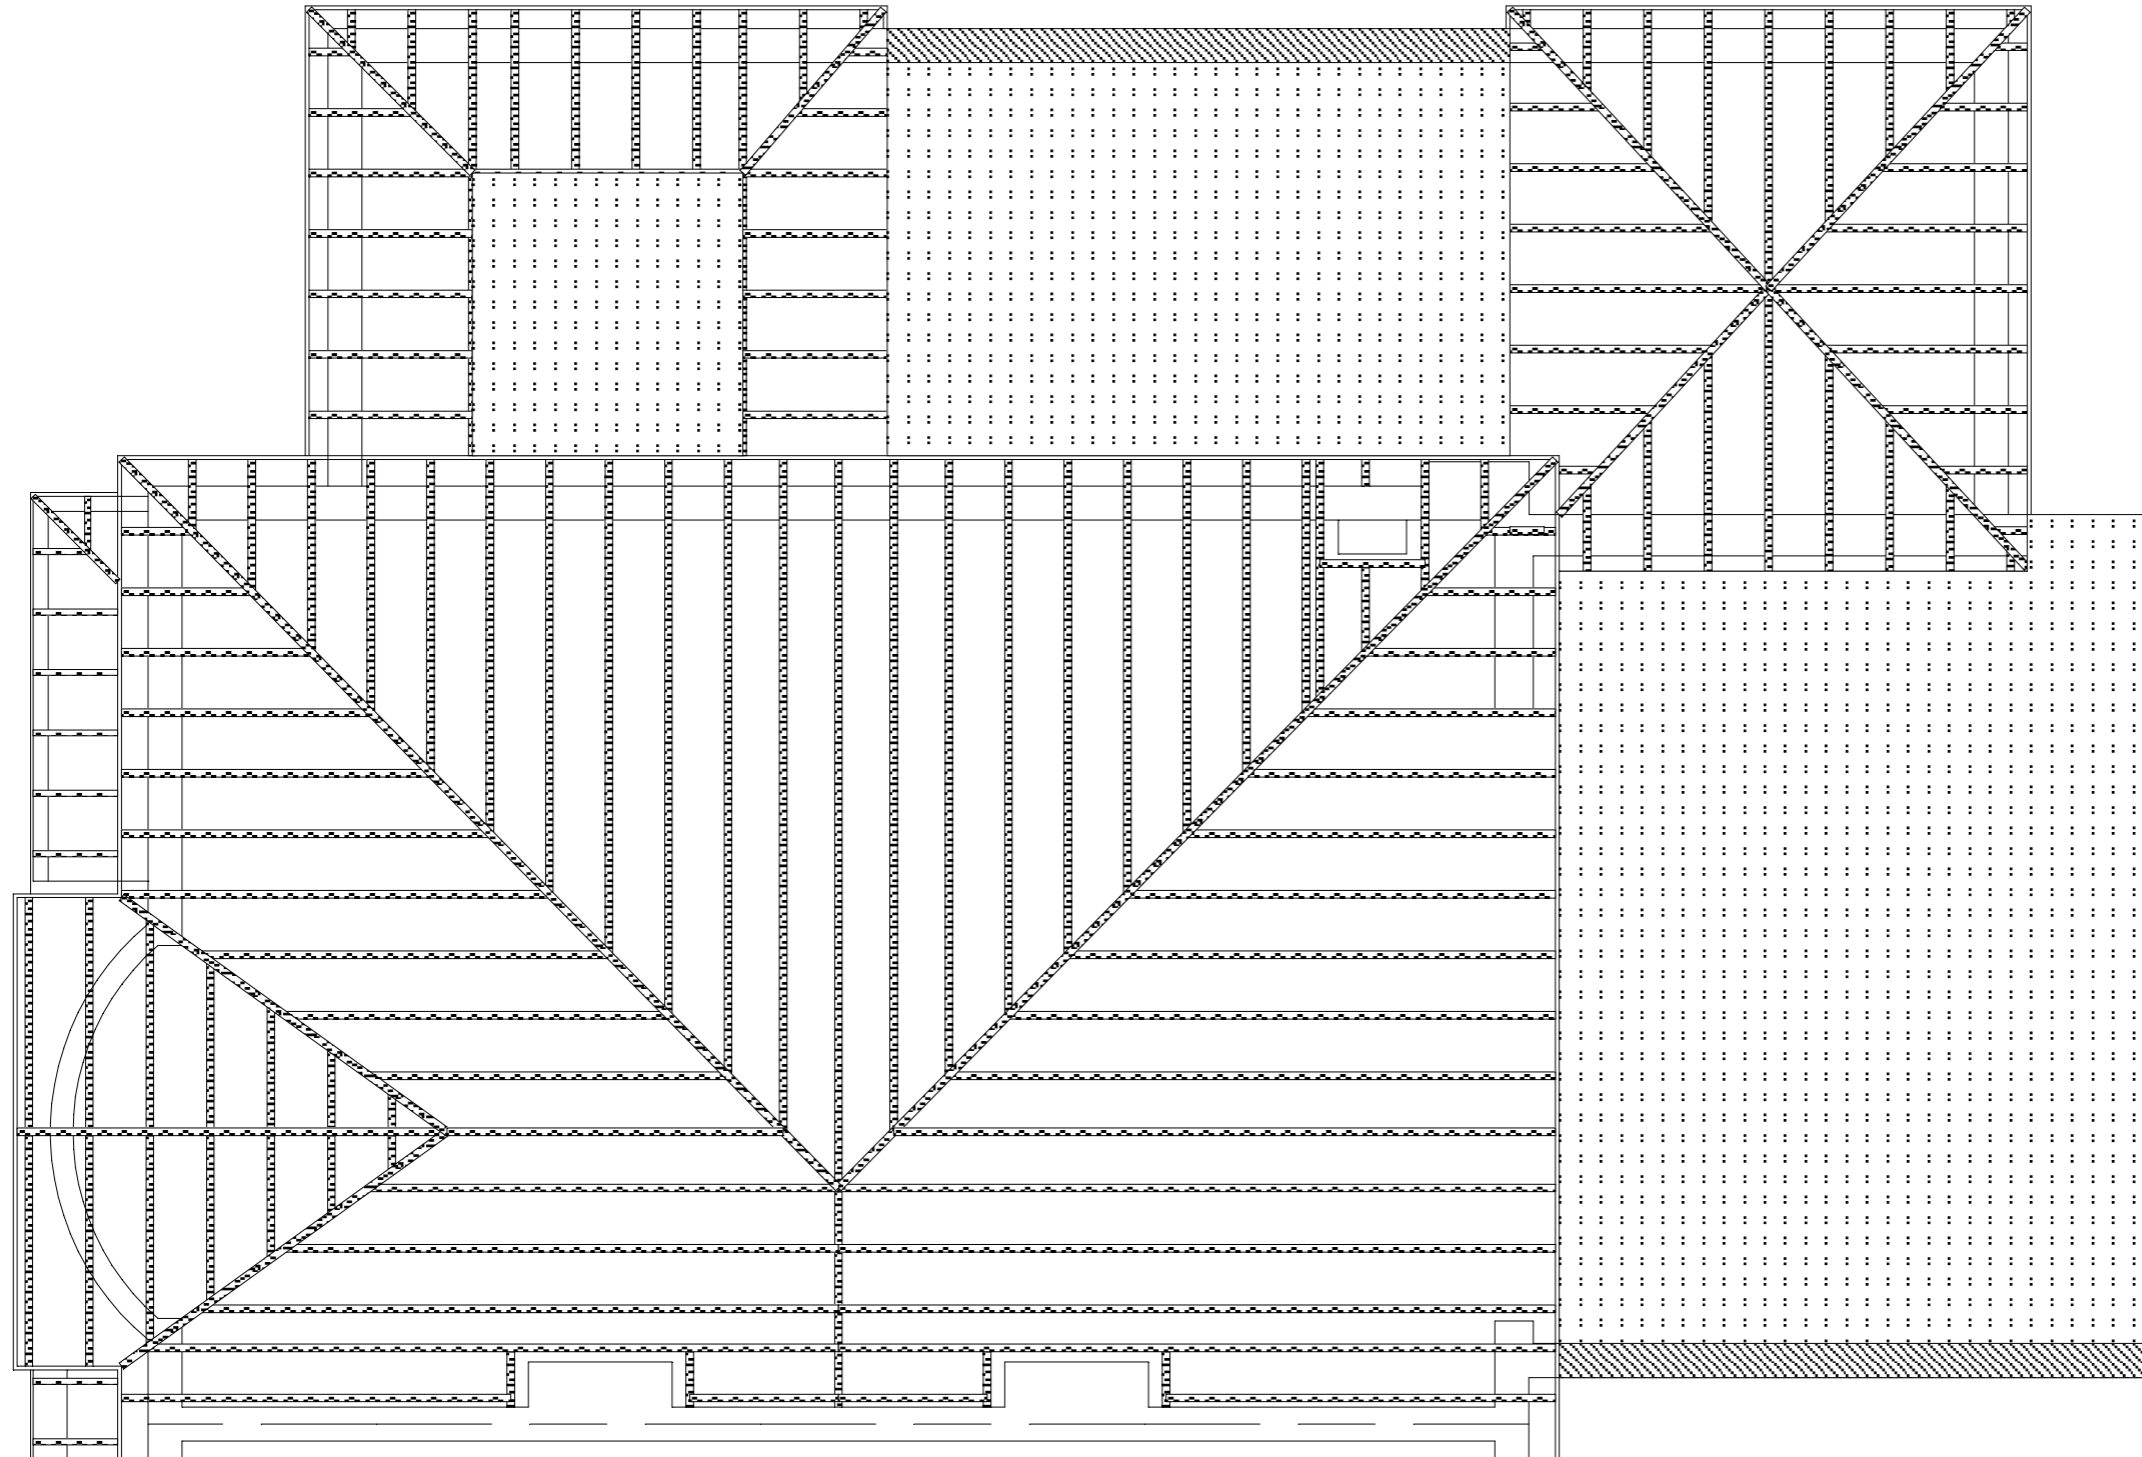

EXISTING ROOF PLAN

 

38 Ebbisham Road
Worcester Park
Surrey
KT4 8NE
Existing Roof Plan

Scale 1:50 @ A3 date 29:11:2023

draw no	ebbr-38-4	revised		no	
---------	-----------	---------	--	----	--