

**MORE THAN LOFTS**

Tel: 020 8330 0090


32 Central Road

Worcester Park


Surrey

KT4 8HZ

Copyright More Than Lofts ©

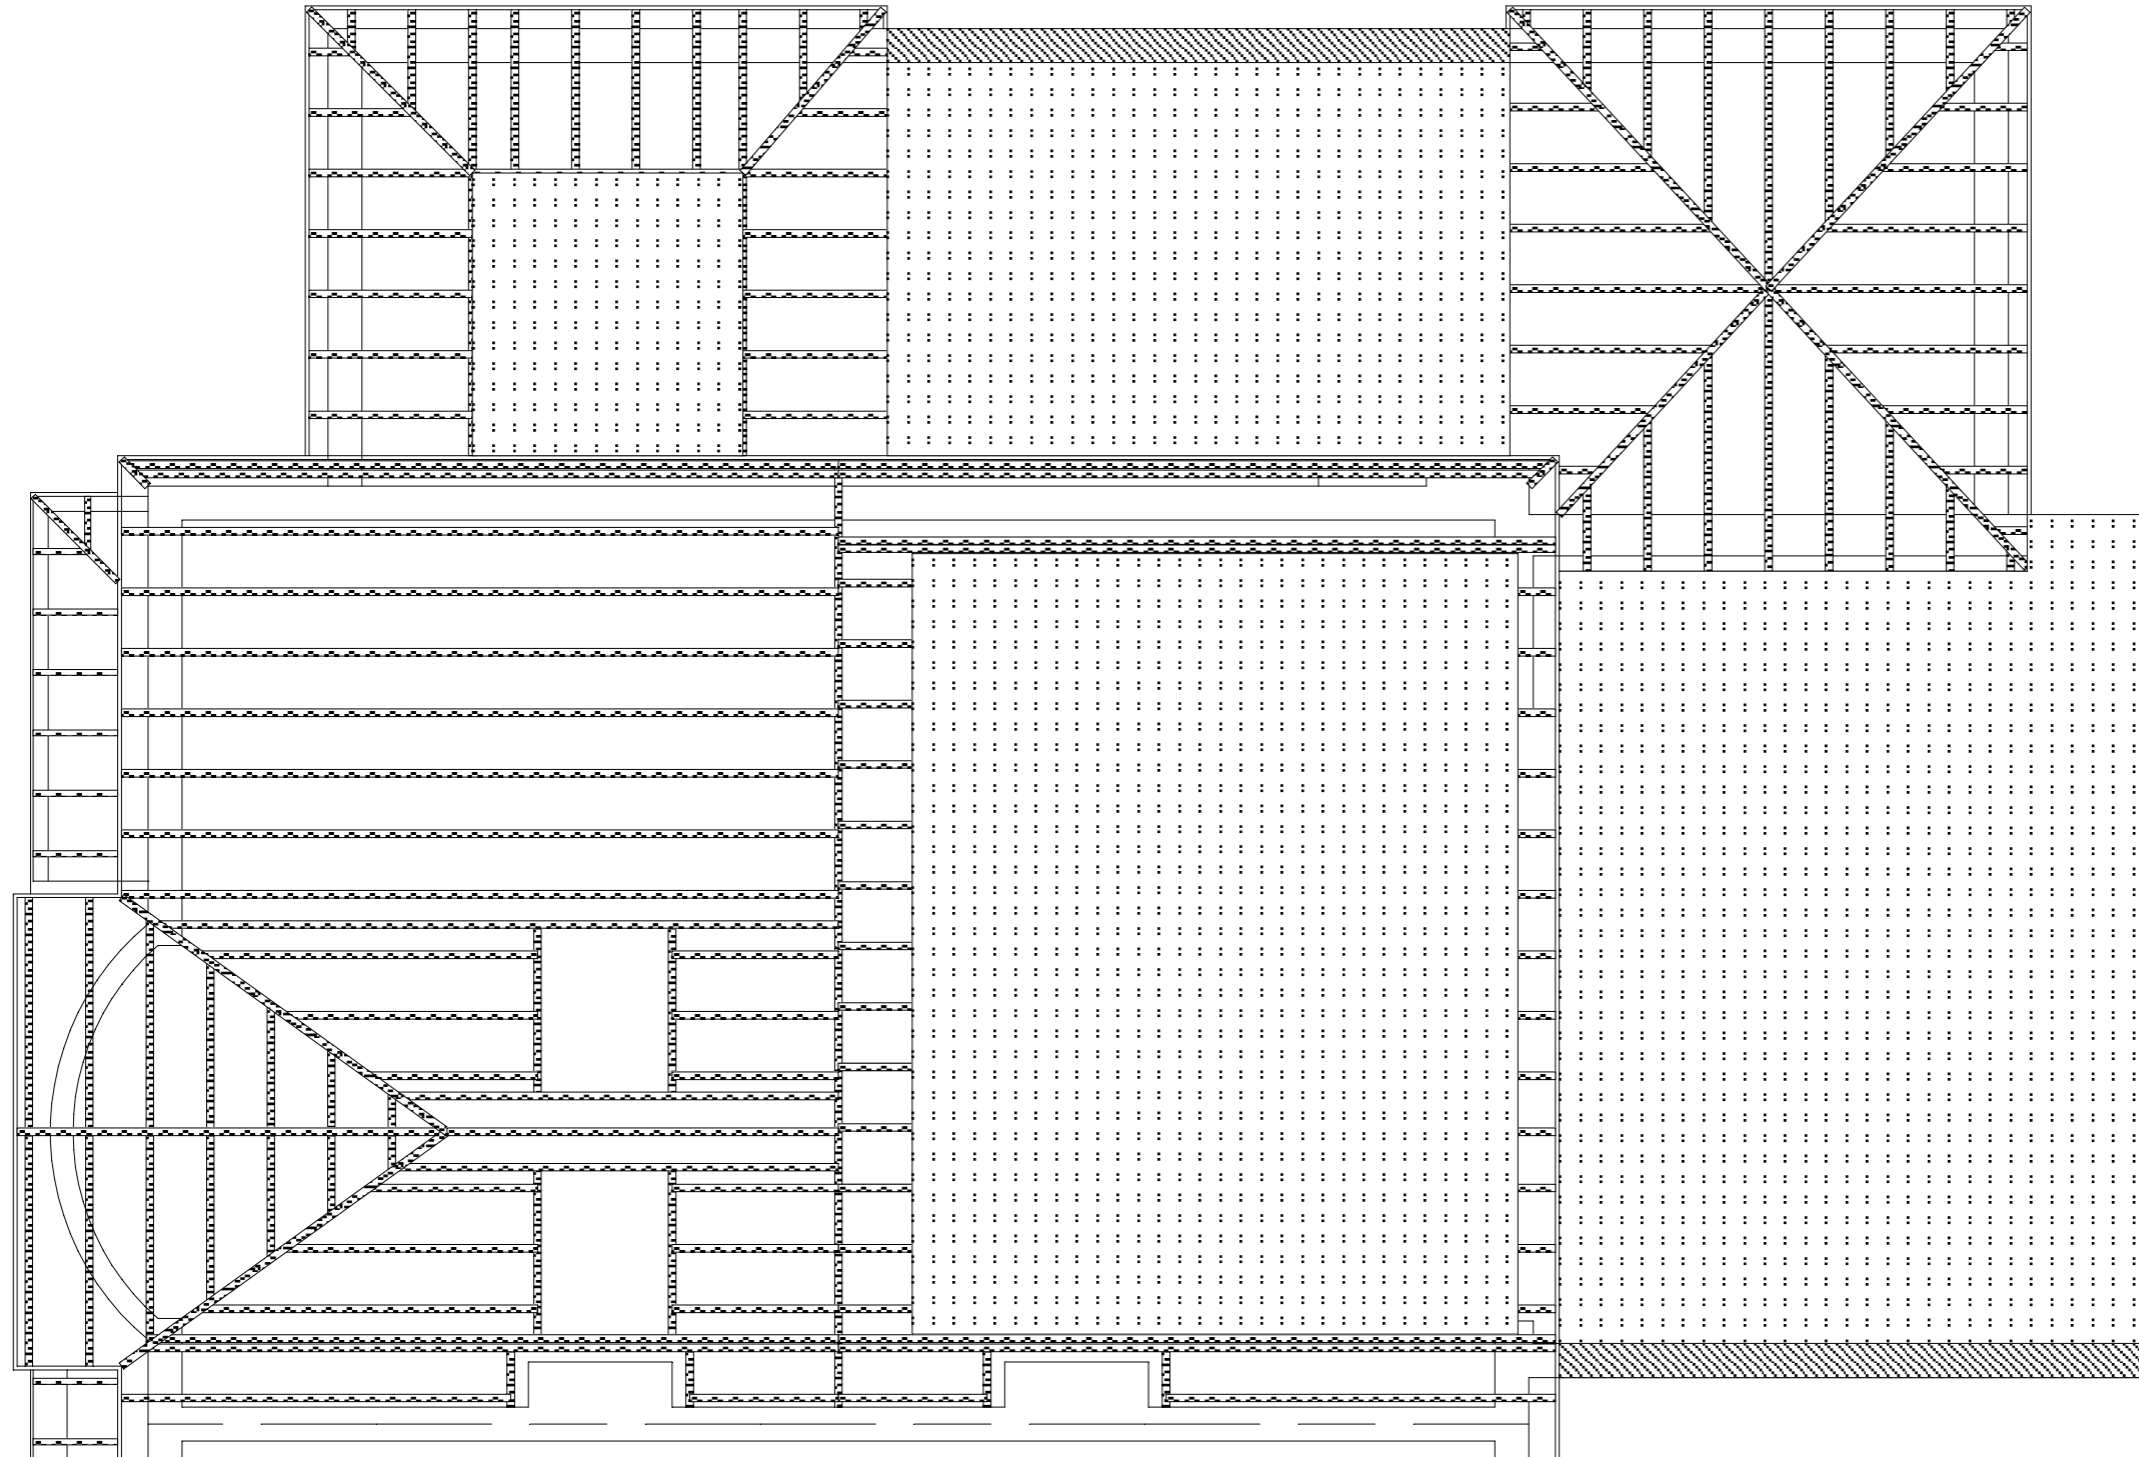

**PROPOSED ROOF PLAN**

 

38 Ebbisham Road  
Worcester Park  
Surrey  
KT4 8NE  
Proposed Roof Plan

Scale 1:50 @ A3      date 29.11.2023

|        |           |         |  |    |  |
|--------|-----------|---------|--|----|--|
| drw no | ebbr-38-5 | revised |  | no |  |
|--------|-----------|---------|--|----|--|