

MORE THAN LOFTS

Tel: 020 8330 0090

32 Central Road


Worcester Park

Surrey


KT4 8HZ

Copyright More Than Lofts ©

PROPOSED FIRST FLOOR PLAN

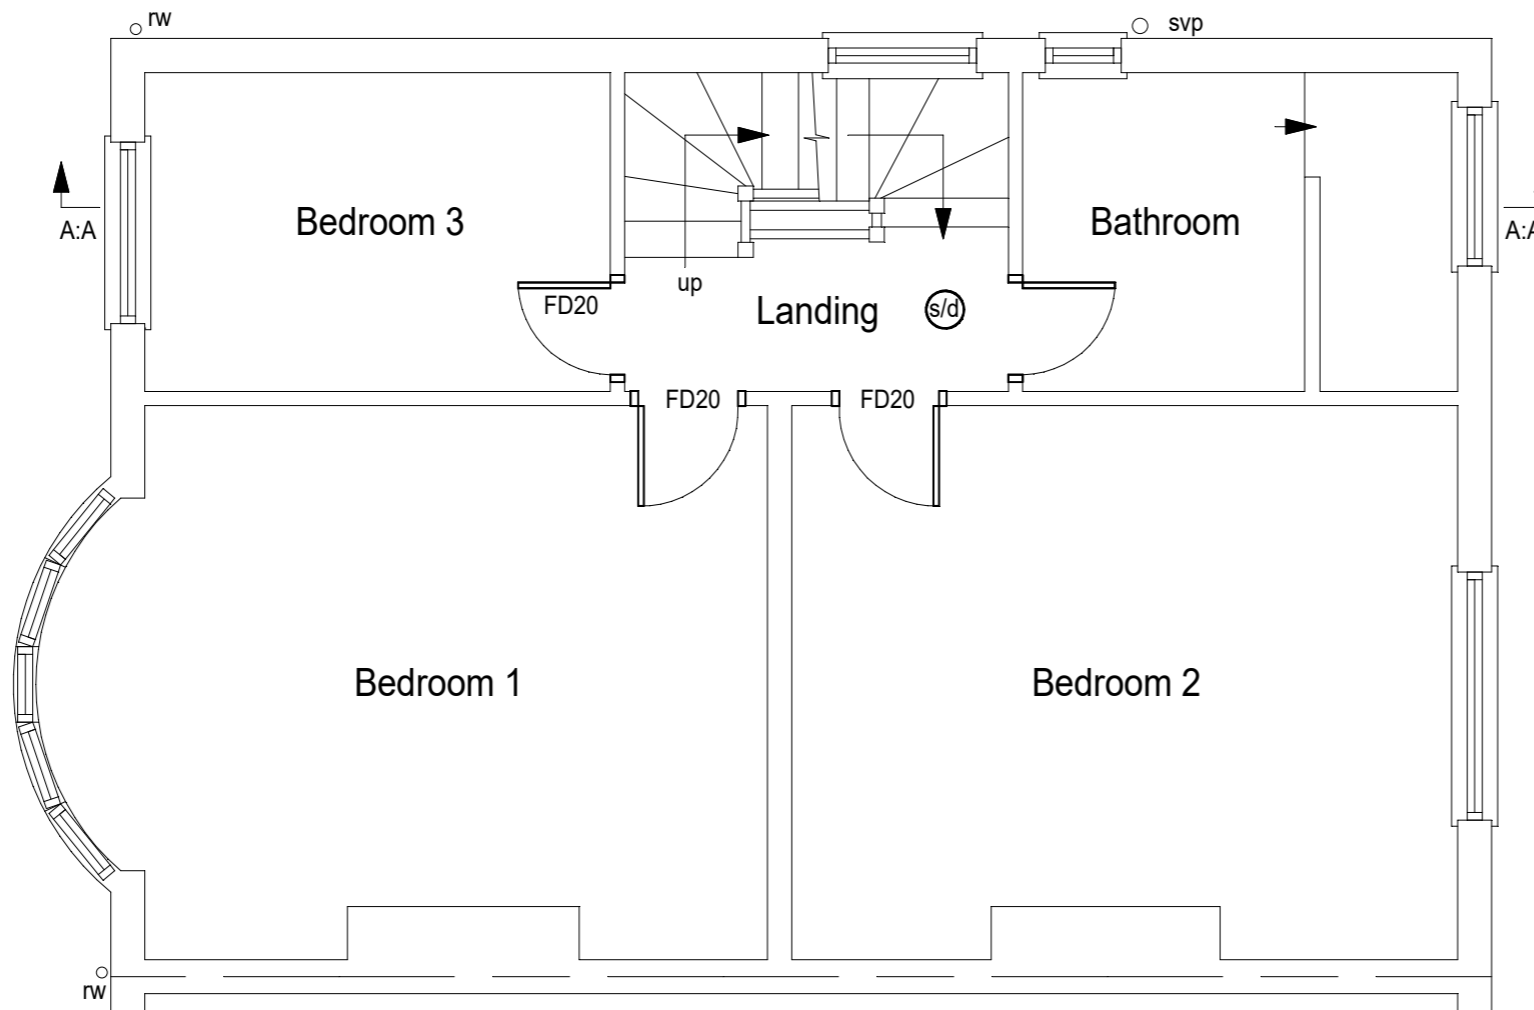

EXISTING FIRST FLOOR PLAN

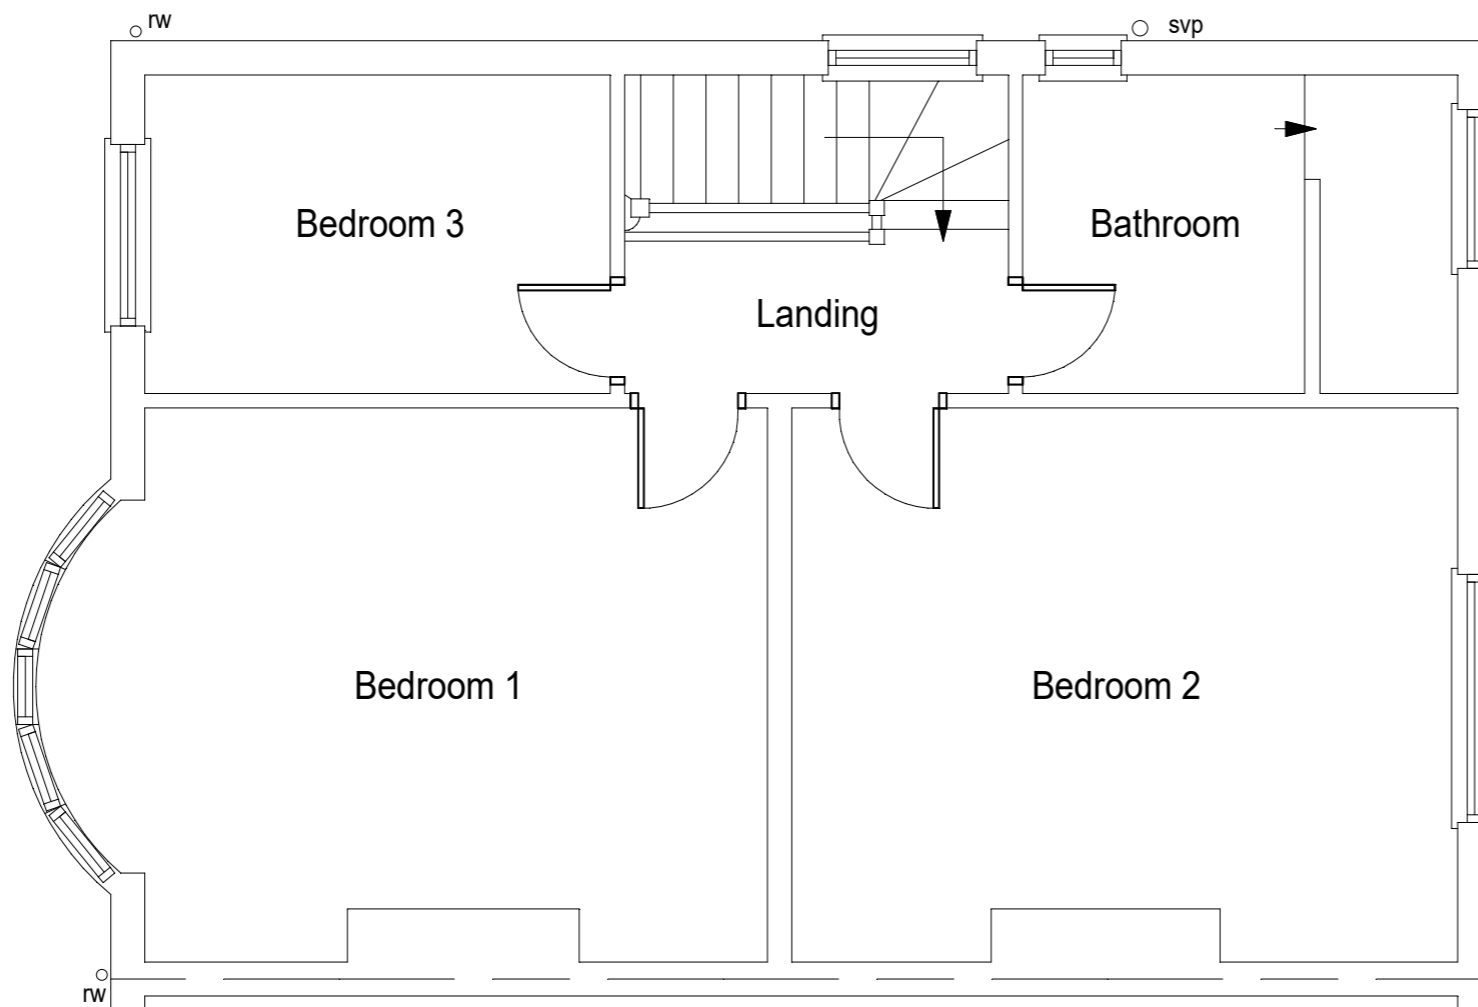

(s/d) - smoke detectors

FD20 - 20 minute fire resisting doors

0m 1m 2m 3m

1:50

38 Ebbisham Road
Worcester Park
Surrey
KT4 8NE
Existing & Proposed First Floor Plans

Scale 1:50 @ A3 date 29.11.2023

dw no ebb-38-2 revised no