



DEVELOPMENT MANAGEMENT	
28 NOV 2023	
ALLOY	
COPY TO	
ACK	

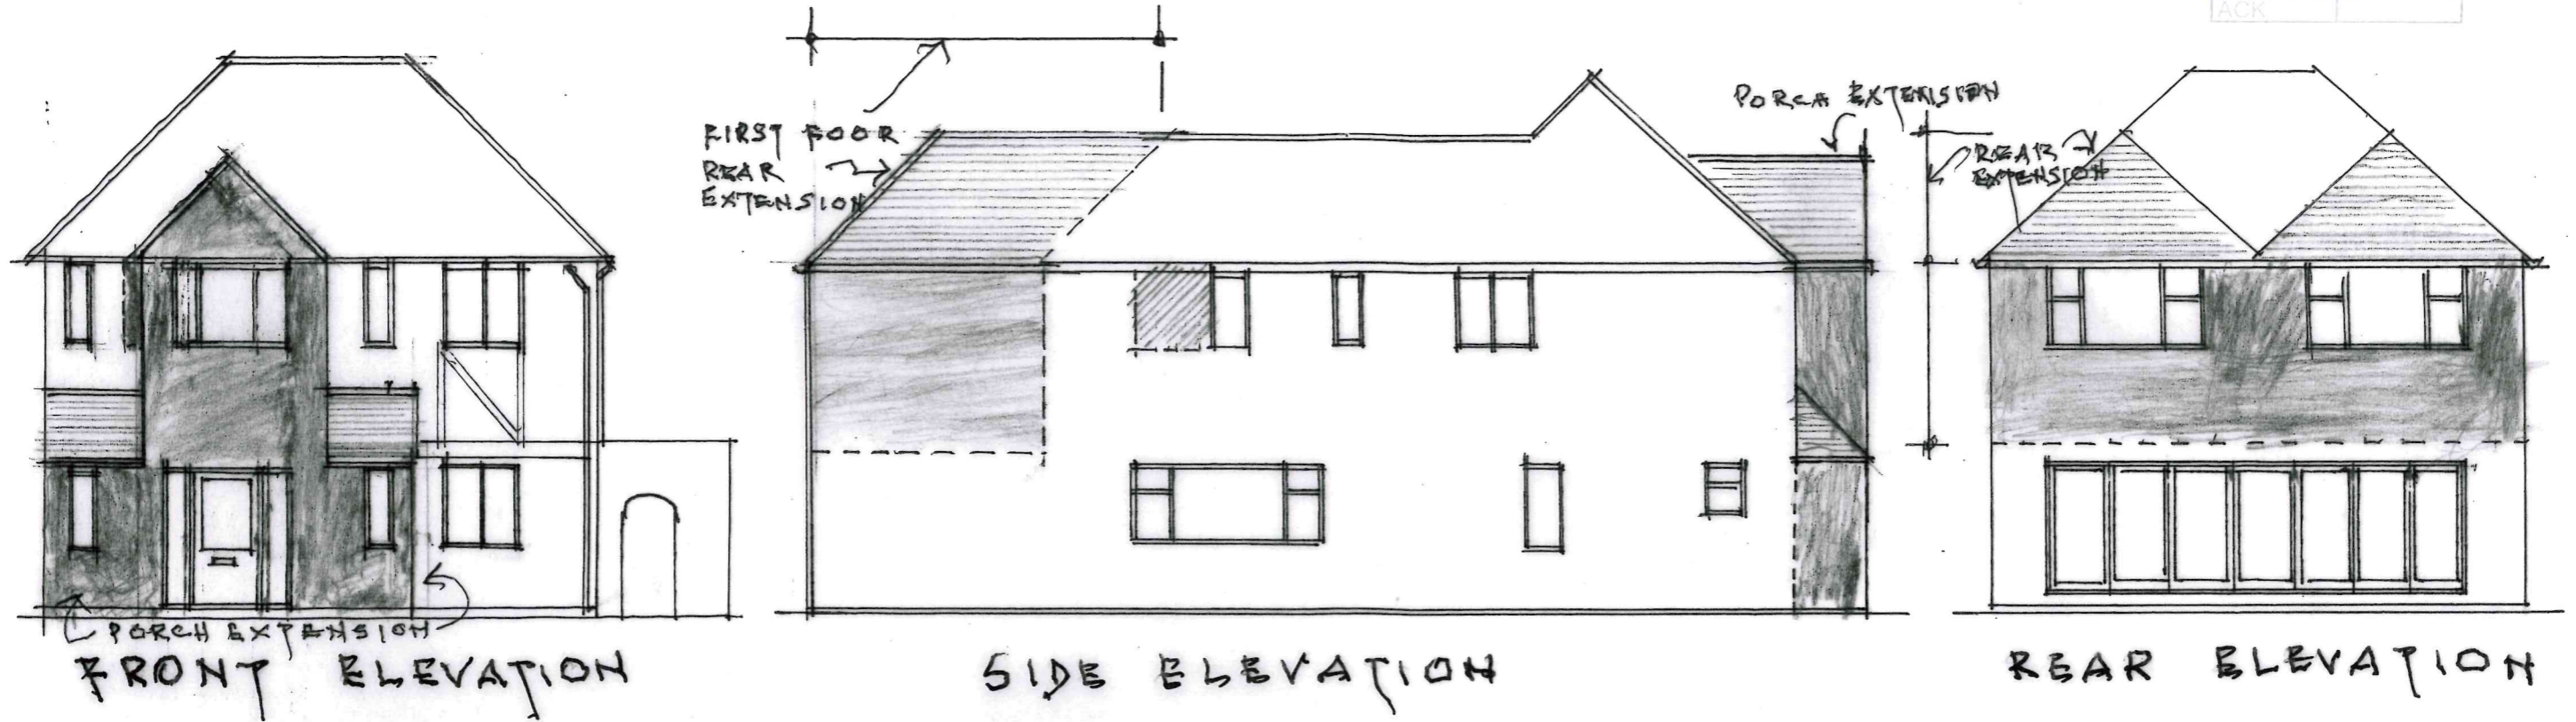

FRONT ELEVATION

SIDE ELEVATION

REAR ELEVATION

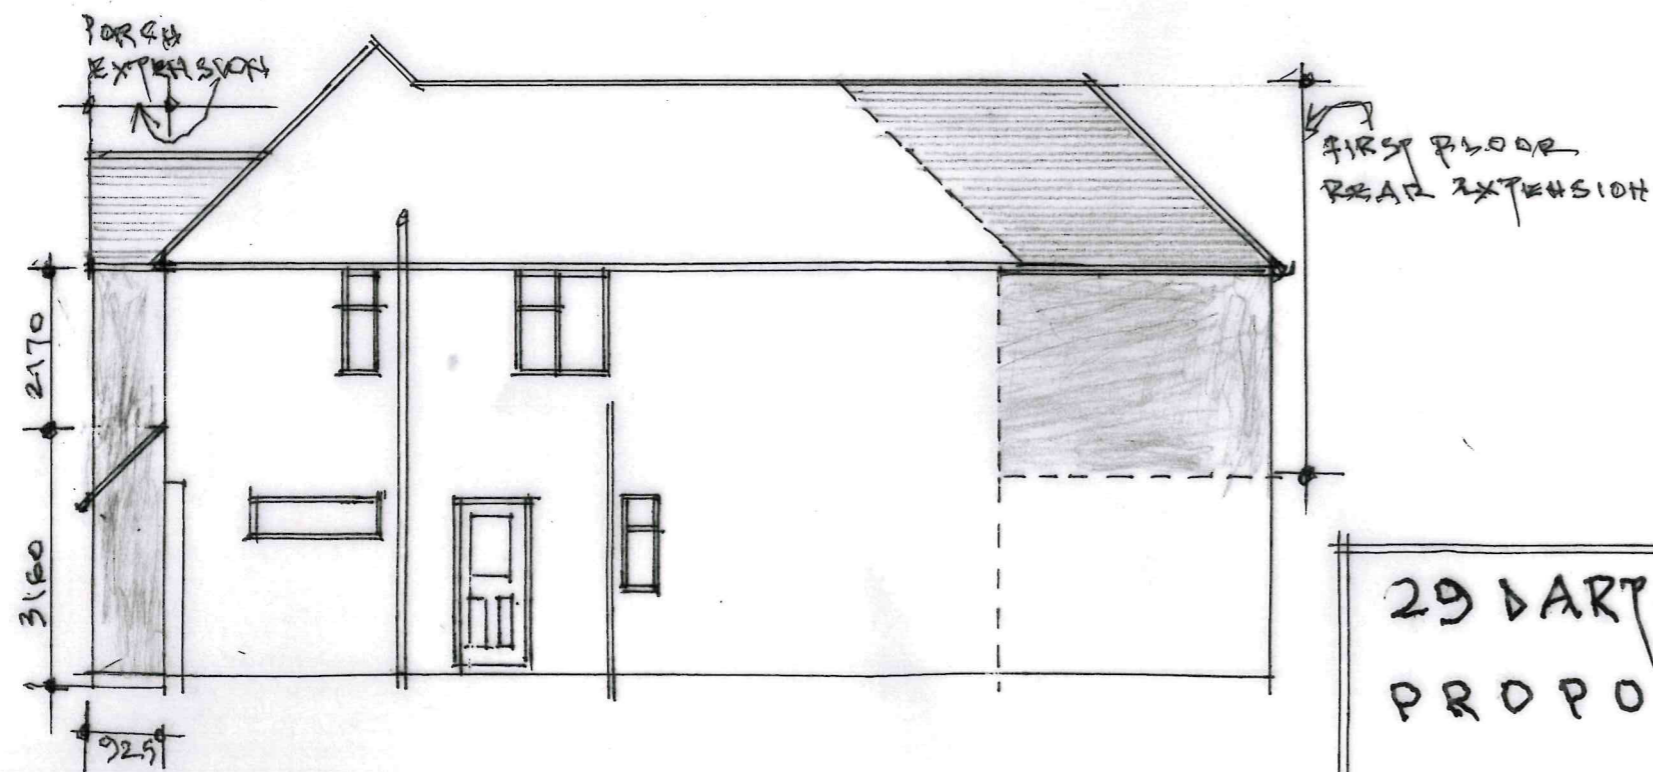

NOTE
ALL EXTERNAL FINISHES
ARE TO MATCH EXISTING



29 DARTFORD ROAD, DEXLEY, DA5 2AY DRG NO
PROPOSED ELEVATIONS 23/A
SCALE ~ 1:100

NOV 2023