



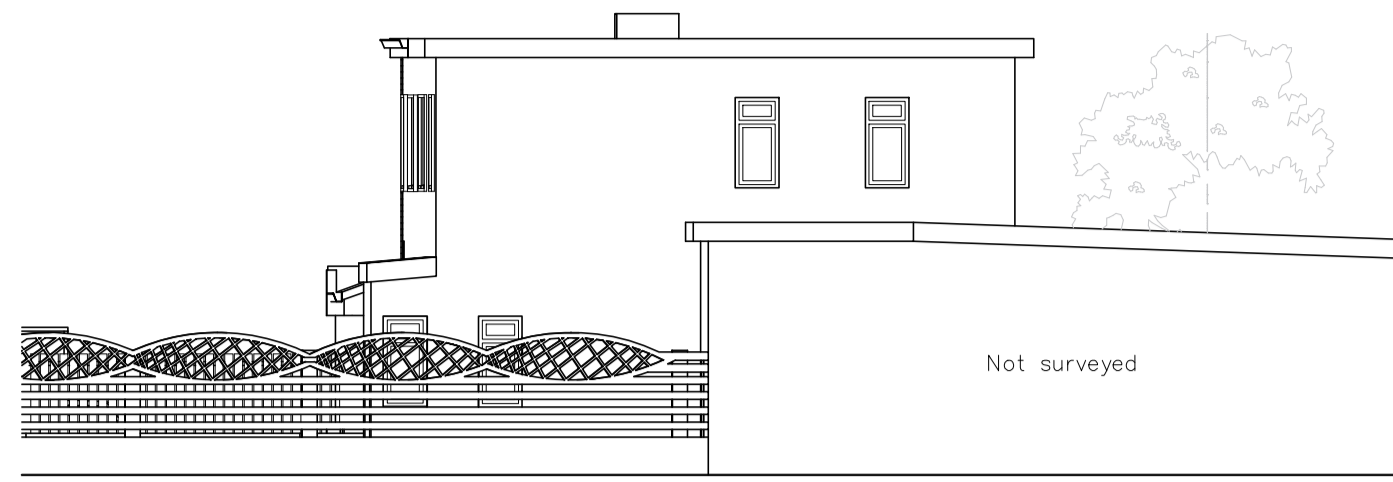


Previously Approved West Elevation
Scale 1:100

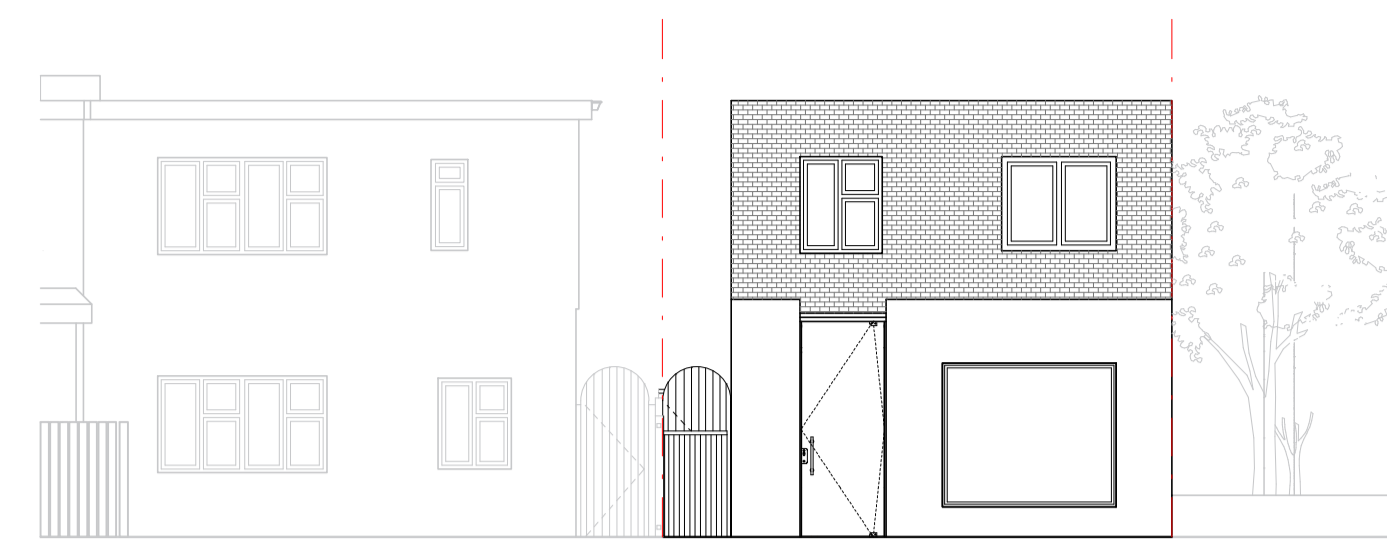


Previously Approved South Elevation
Scale 1:100




Previously Approved East Elevation
Scale 1:100

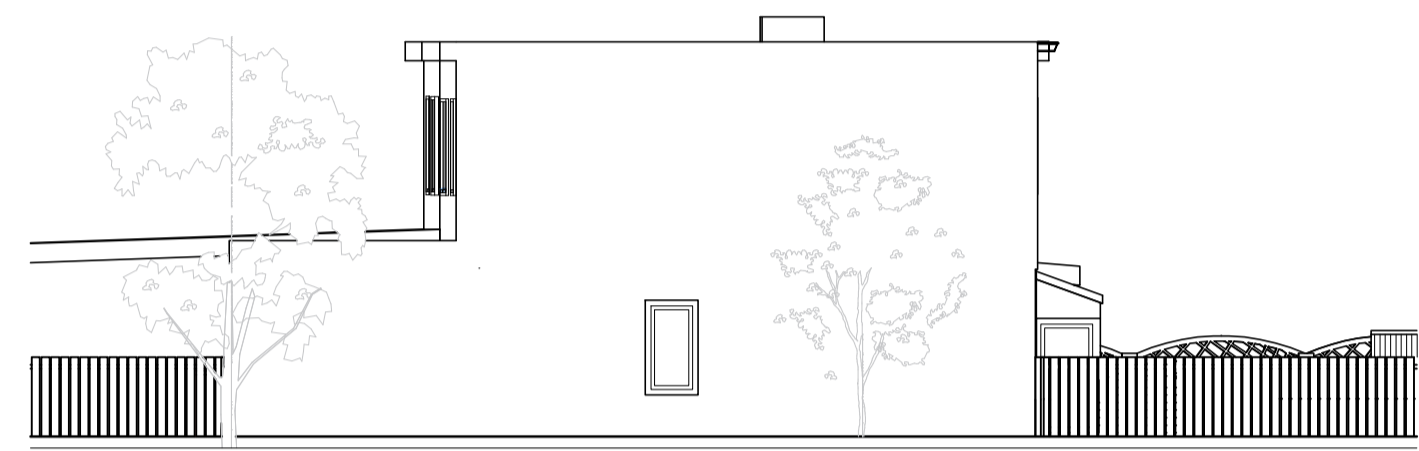



Previously Approved North Elevation
Scale 1:100

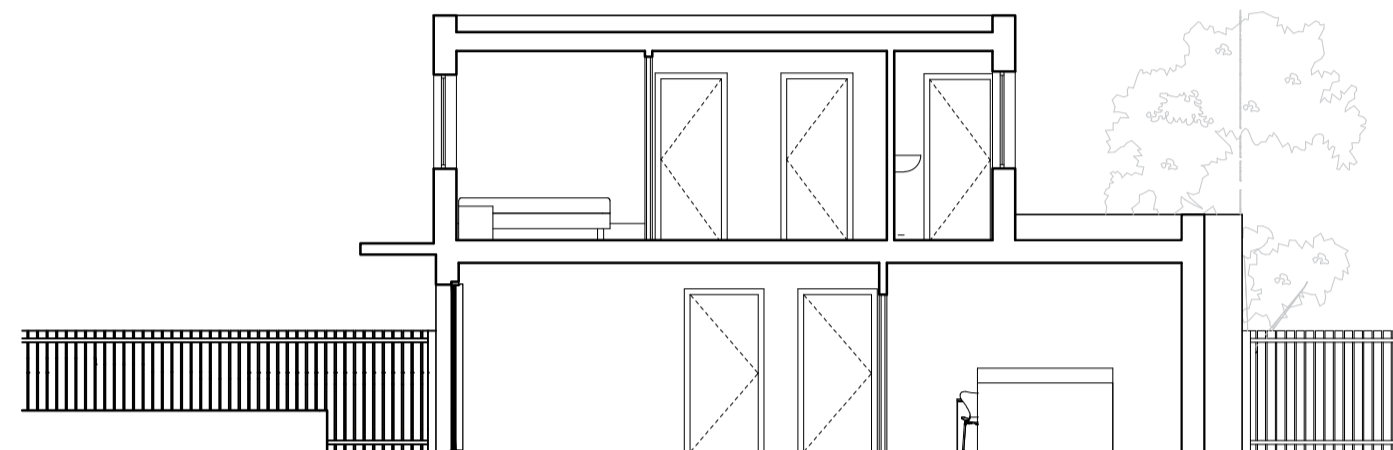


Previously Approved Section A
Scale 1:100

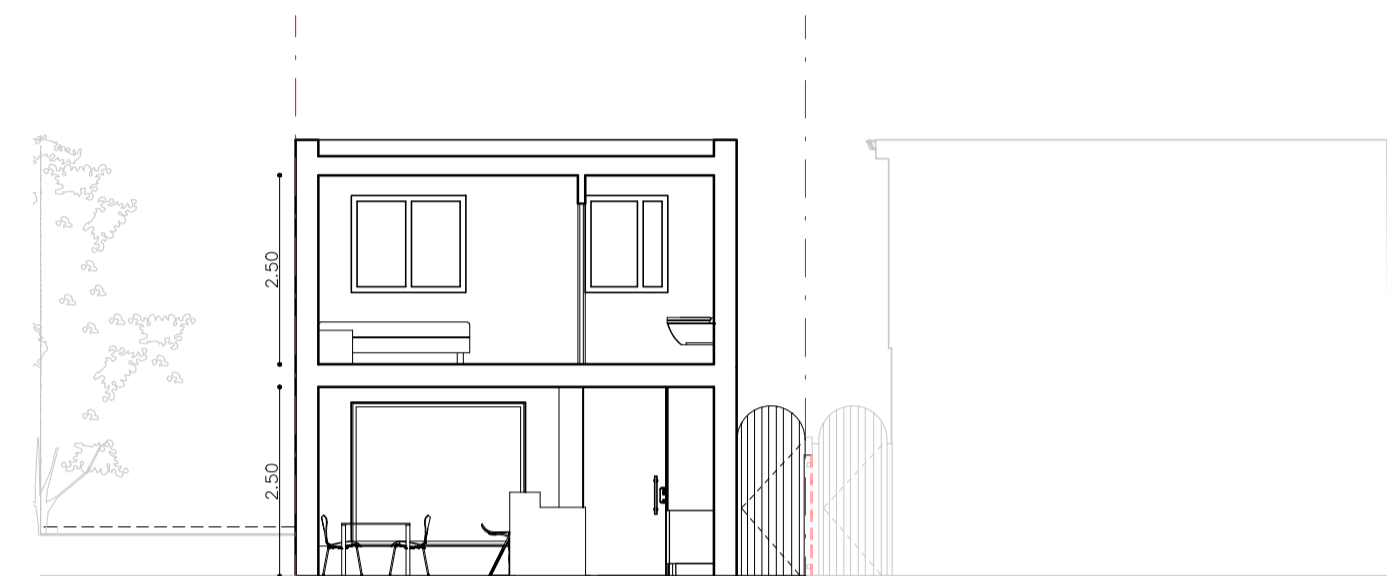


Previously Approved Section B
Scale 1:100

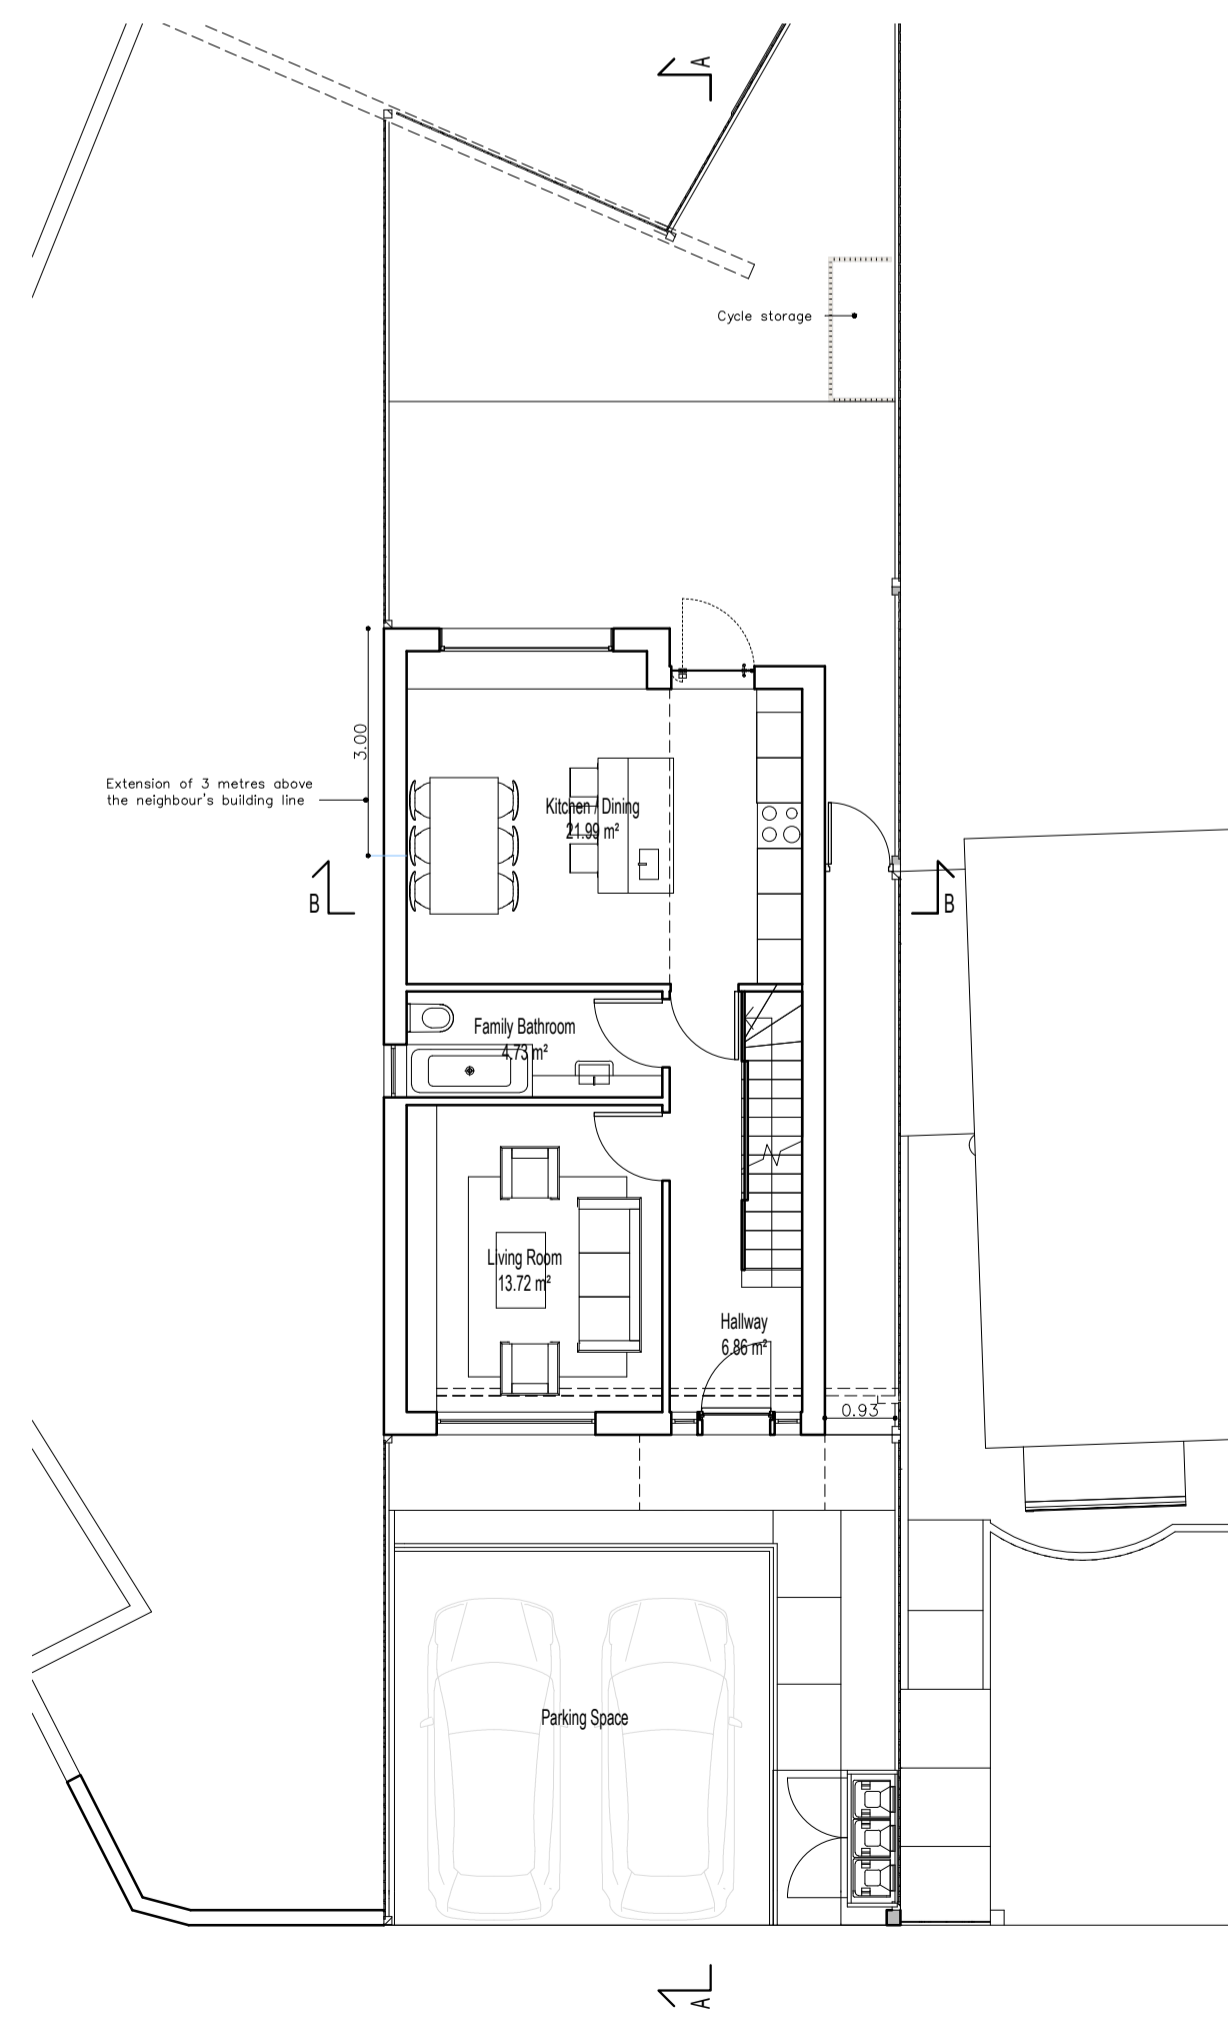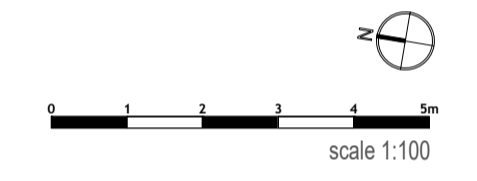

Previously Approved Ground Floor Plan
Scale 1:100

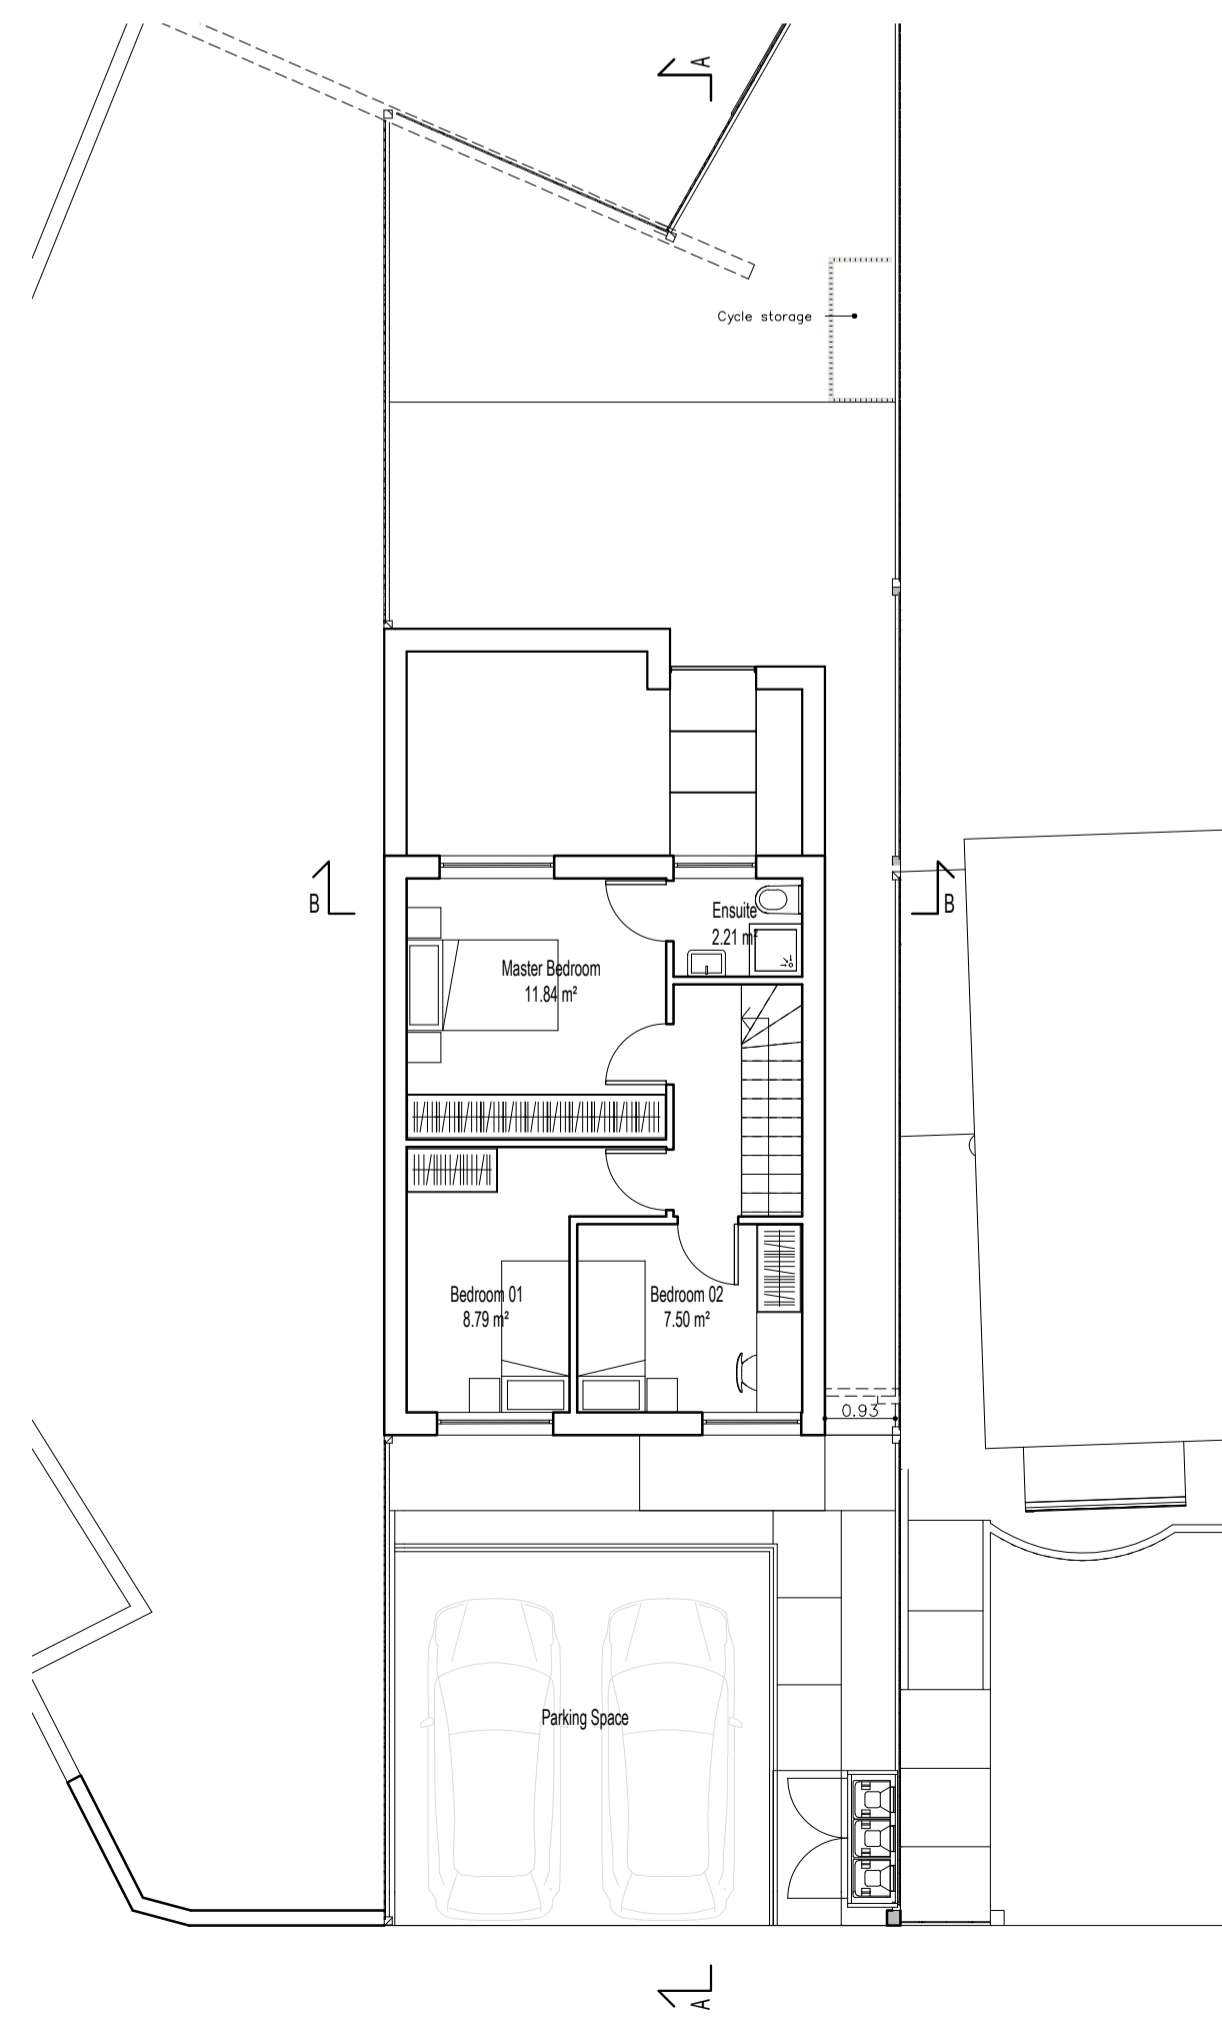

Previously Approved First Floor Plan
Scale 1:100

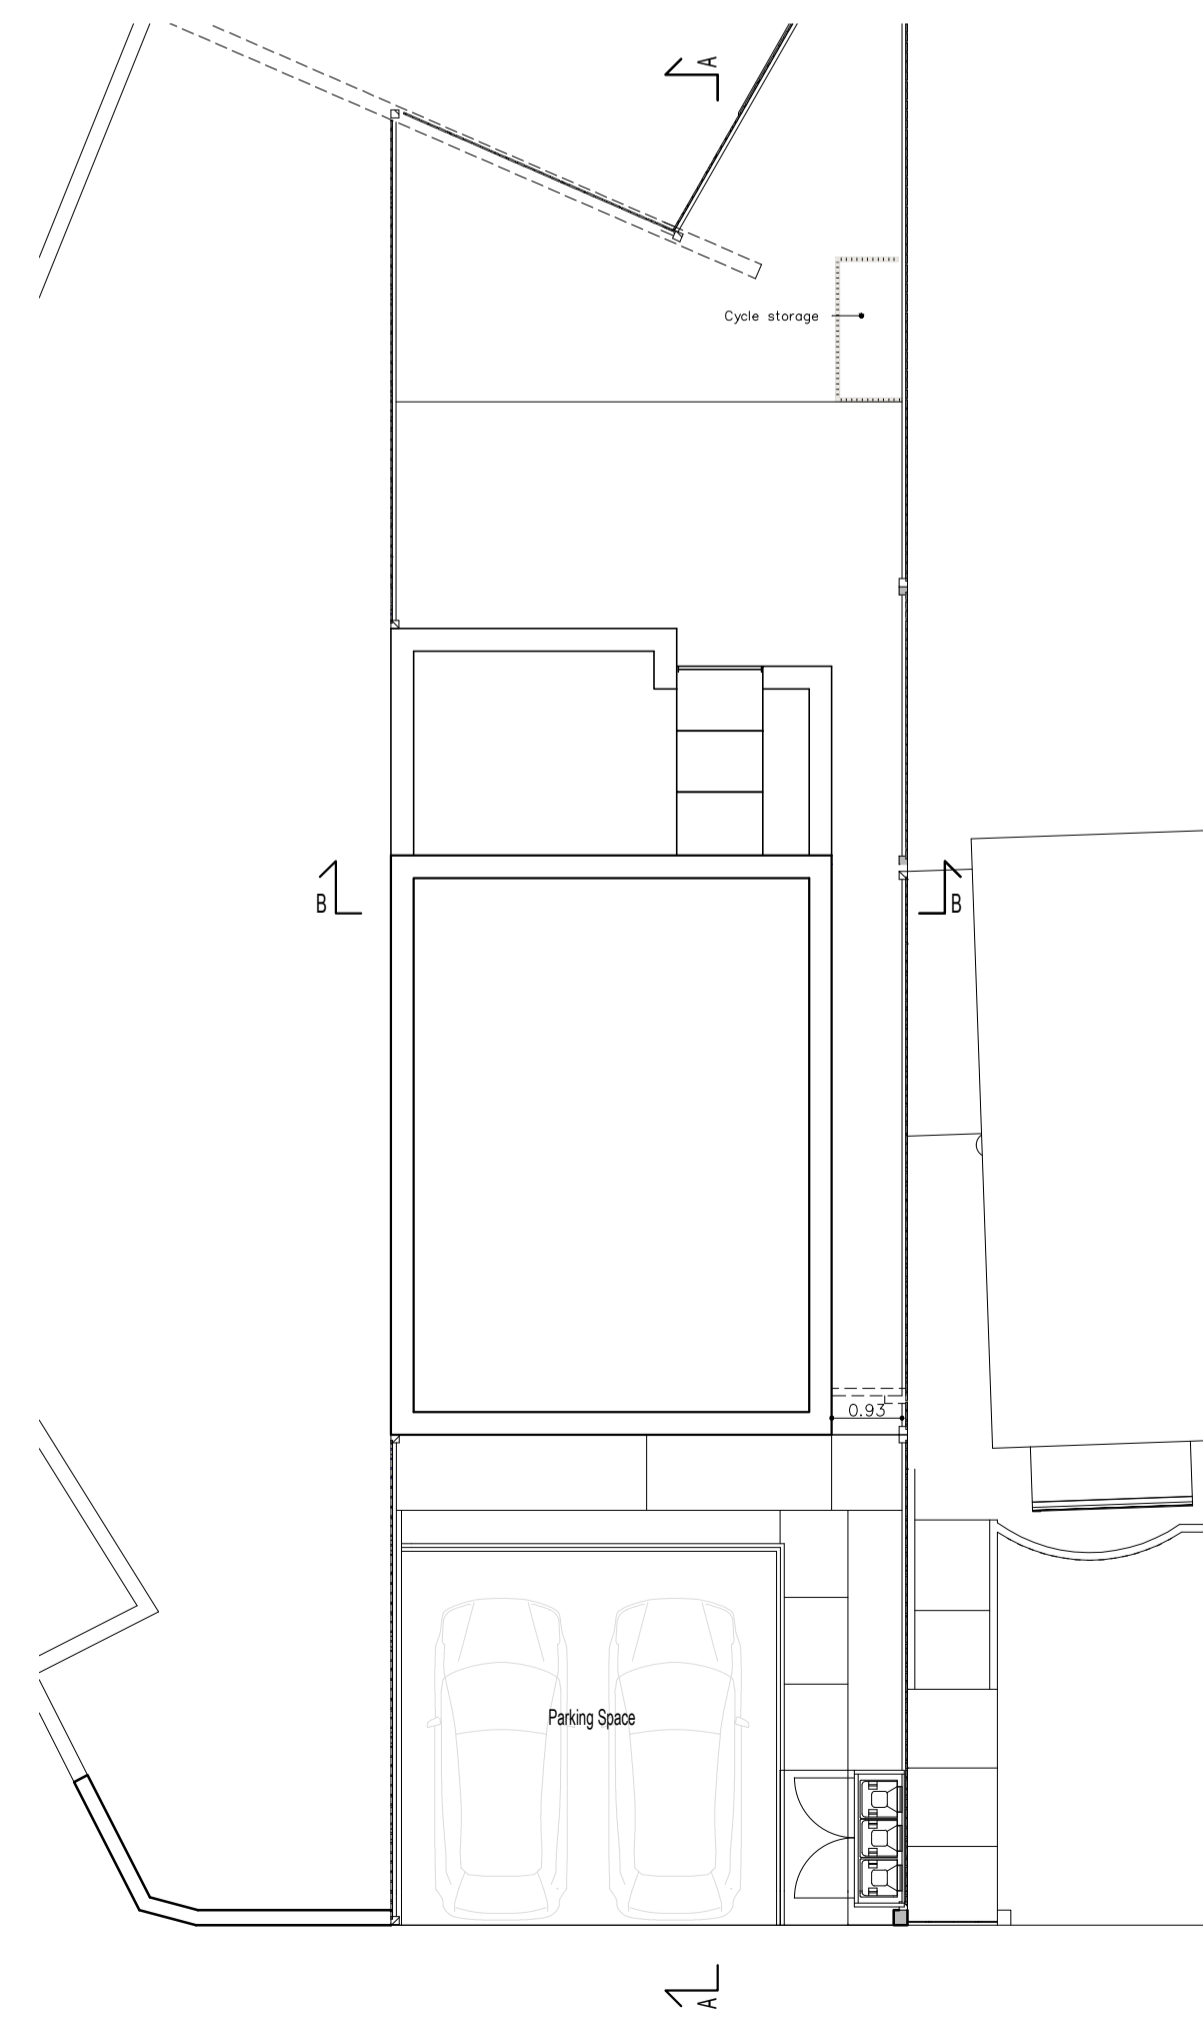

Previously Approved Roof Plan
Scale 1:100

Kappa Planning Ltd

46-48 Ennersdale Road, London,
SE13 6JB

www.kappa-planning.co.uk

CLIENT

PROJECT

1 Halstead Road, Erith, DA8 3HX

JOB TITLE

PROPOSED NEW BASEMENT

DRAWING

**PREVIOUSLY APPROVED FLOOR PLANS,
ELEVATIONS, LONG SECTION AND
CROSS SECTION**

DRAWN BY
LS / EO

CHECKED BY
GP

REVISION A (LS)
11.12.23

DATE
06.12.23

SCALE
1:100 @ A1

RELEASE
01

PROJECT
No
794

DRAWING
No
02