




Proposed West Elevation
Scale 1:100

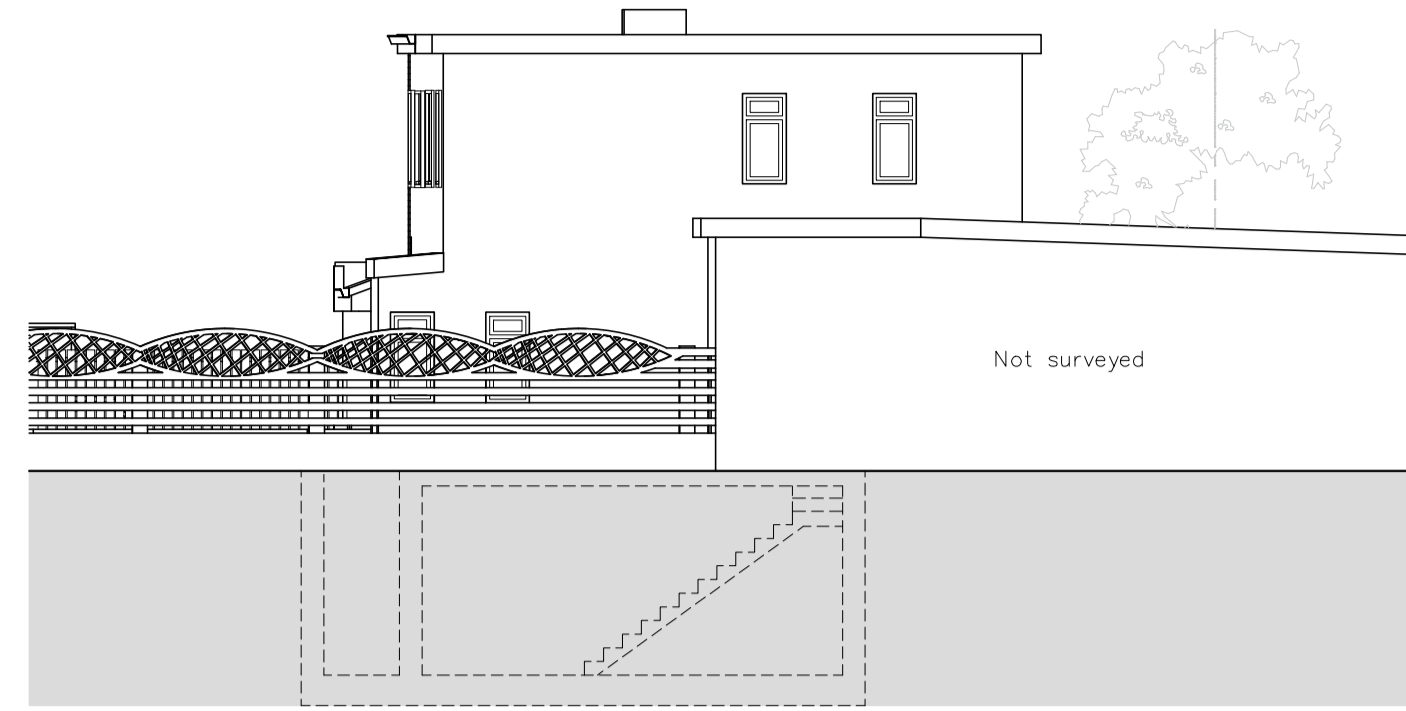


Proposed South Elevation
Scale 1:100

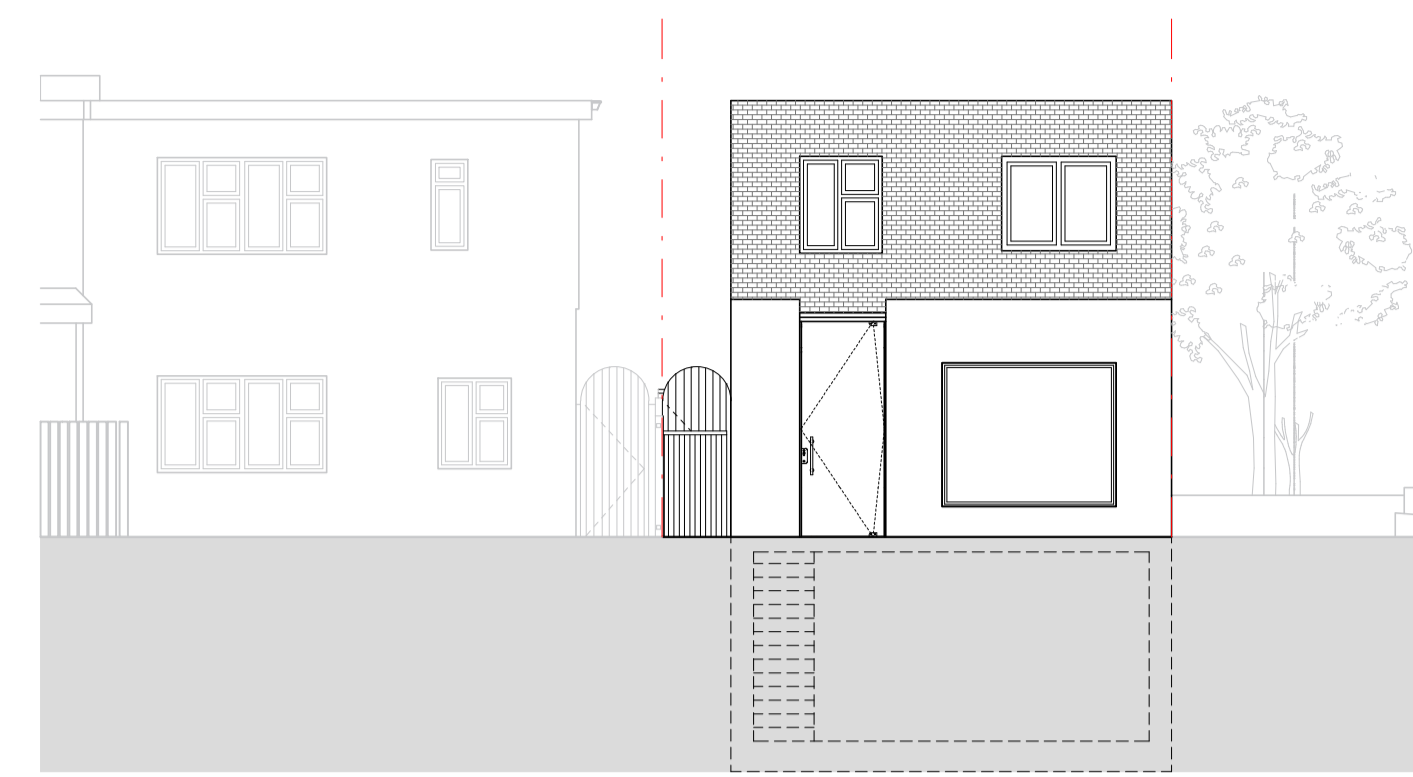


Proposed East Elevation
Scale 1:100

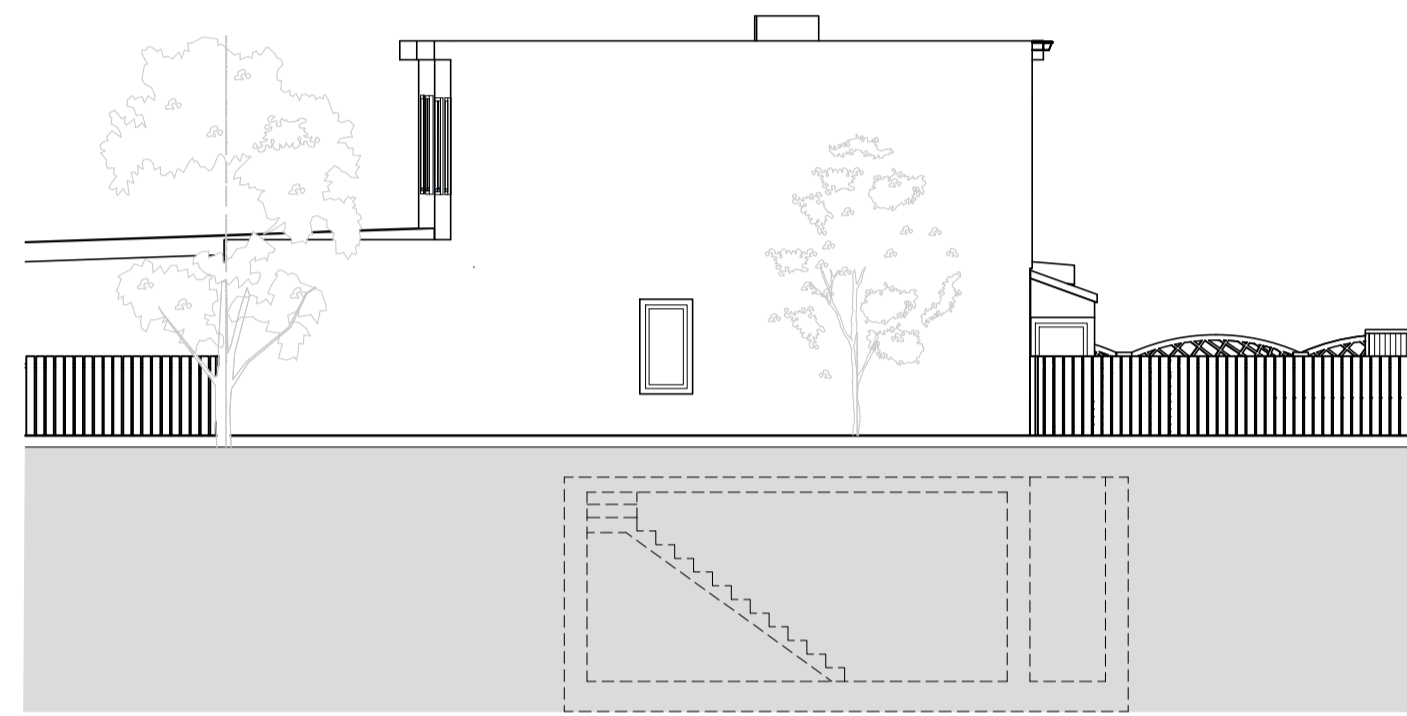



Proposed North Elevation
Scale 1:100

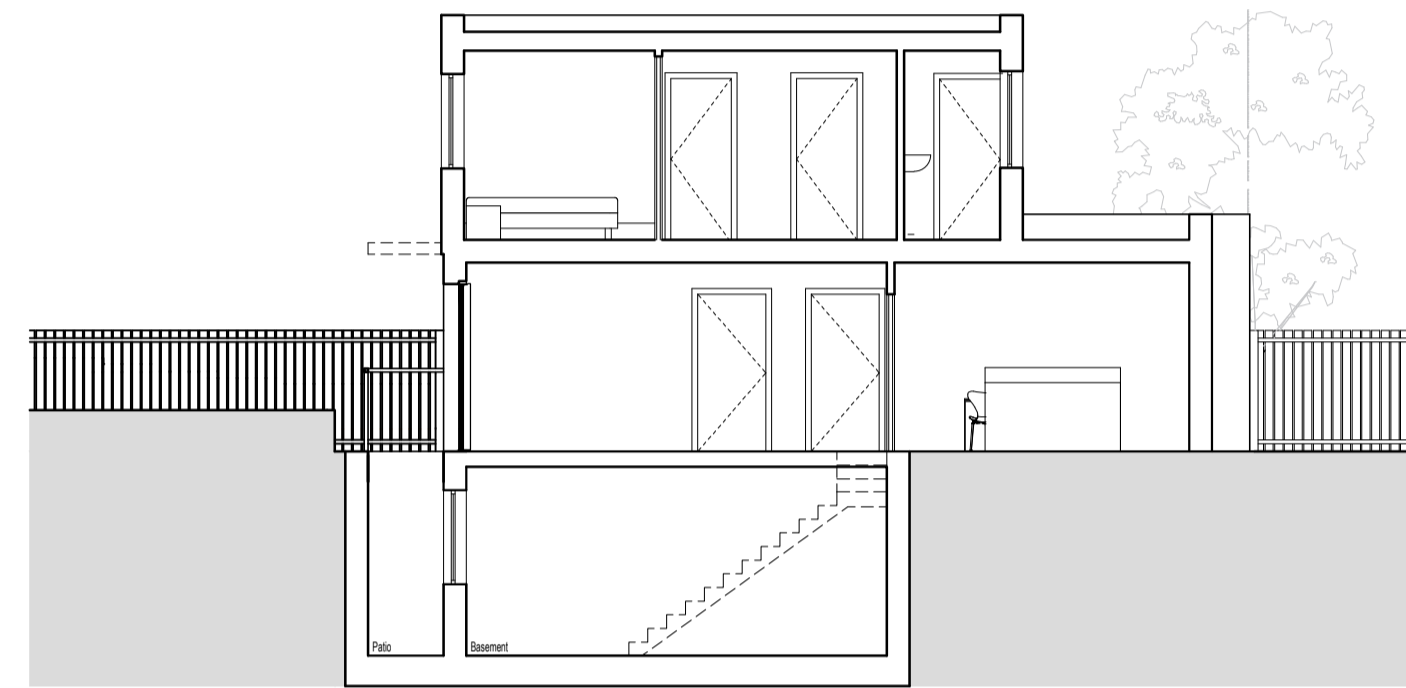


Proposed Section A
Scale 1:100

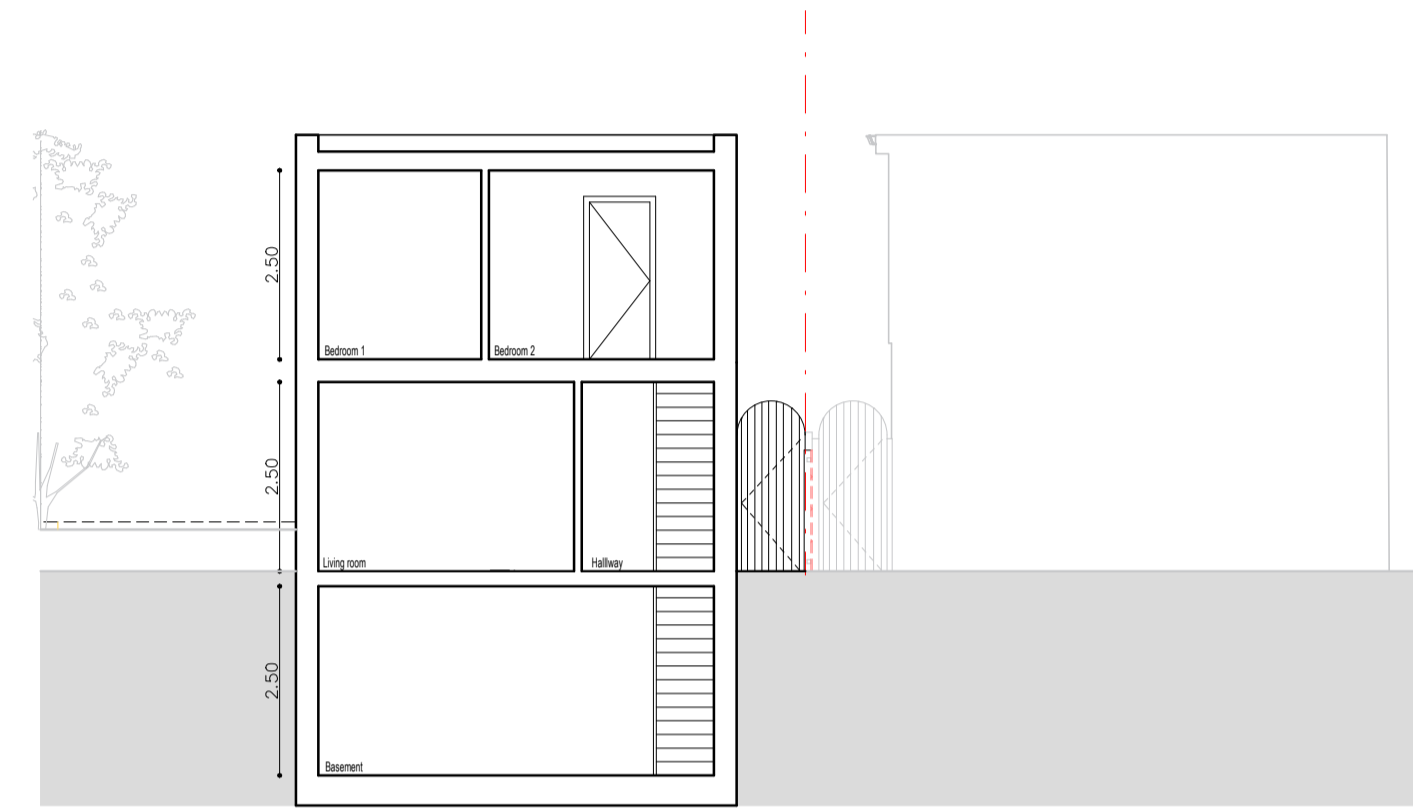


Proposed Section B
Scale 1:100

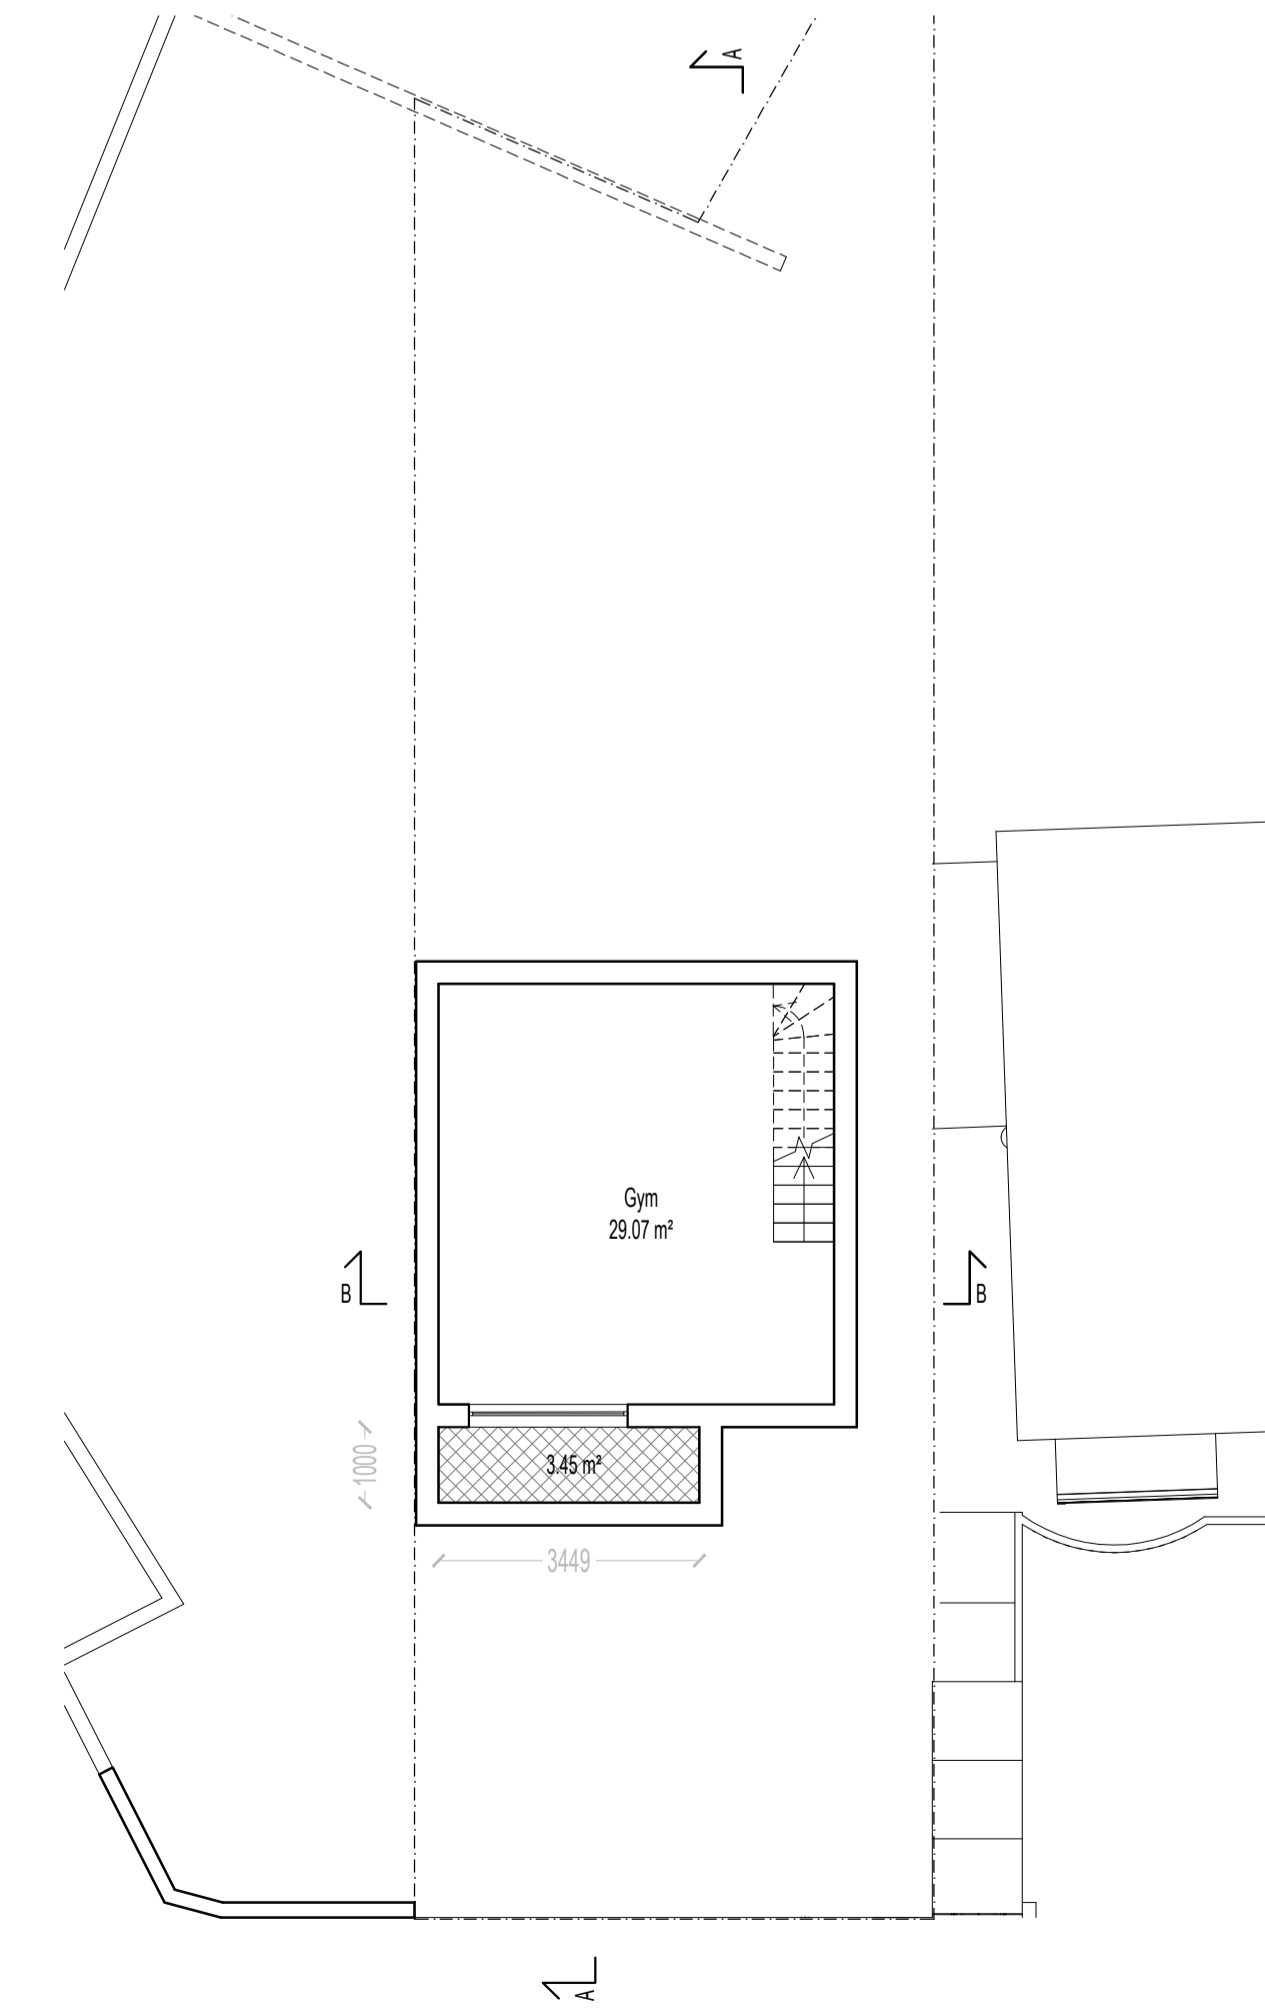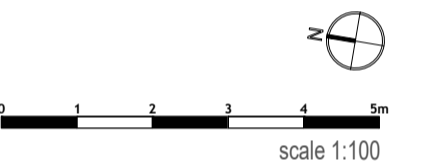


Proposed Basement Floor Plan
Scale 1:100

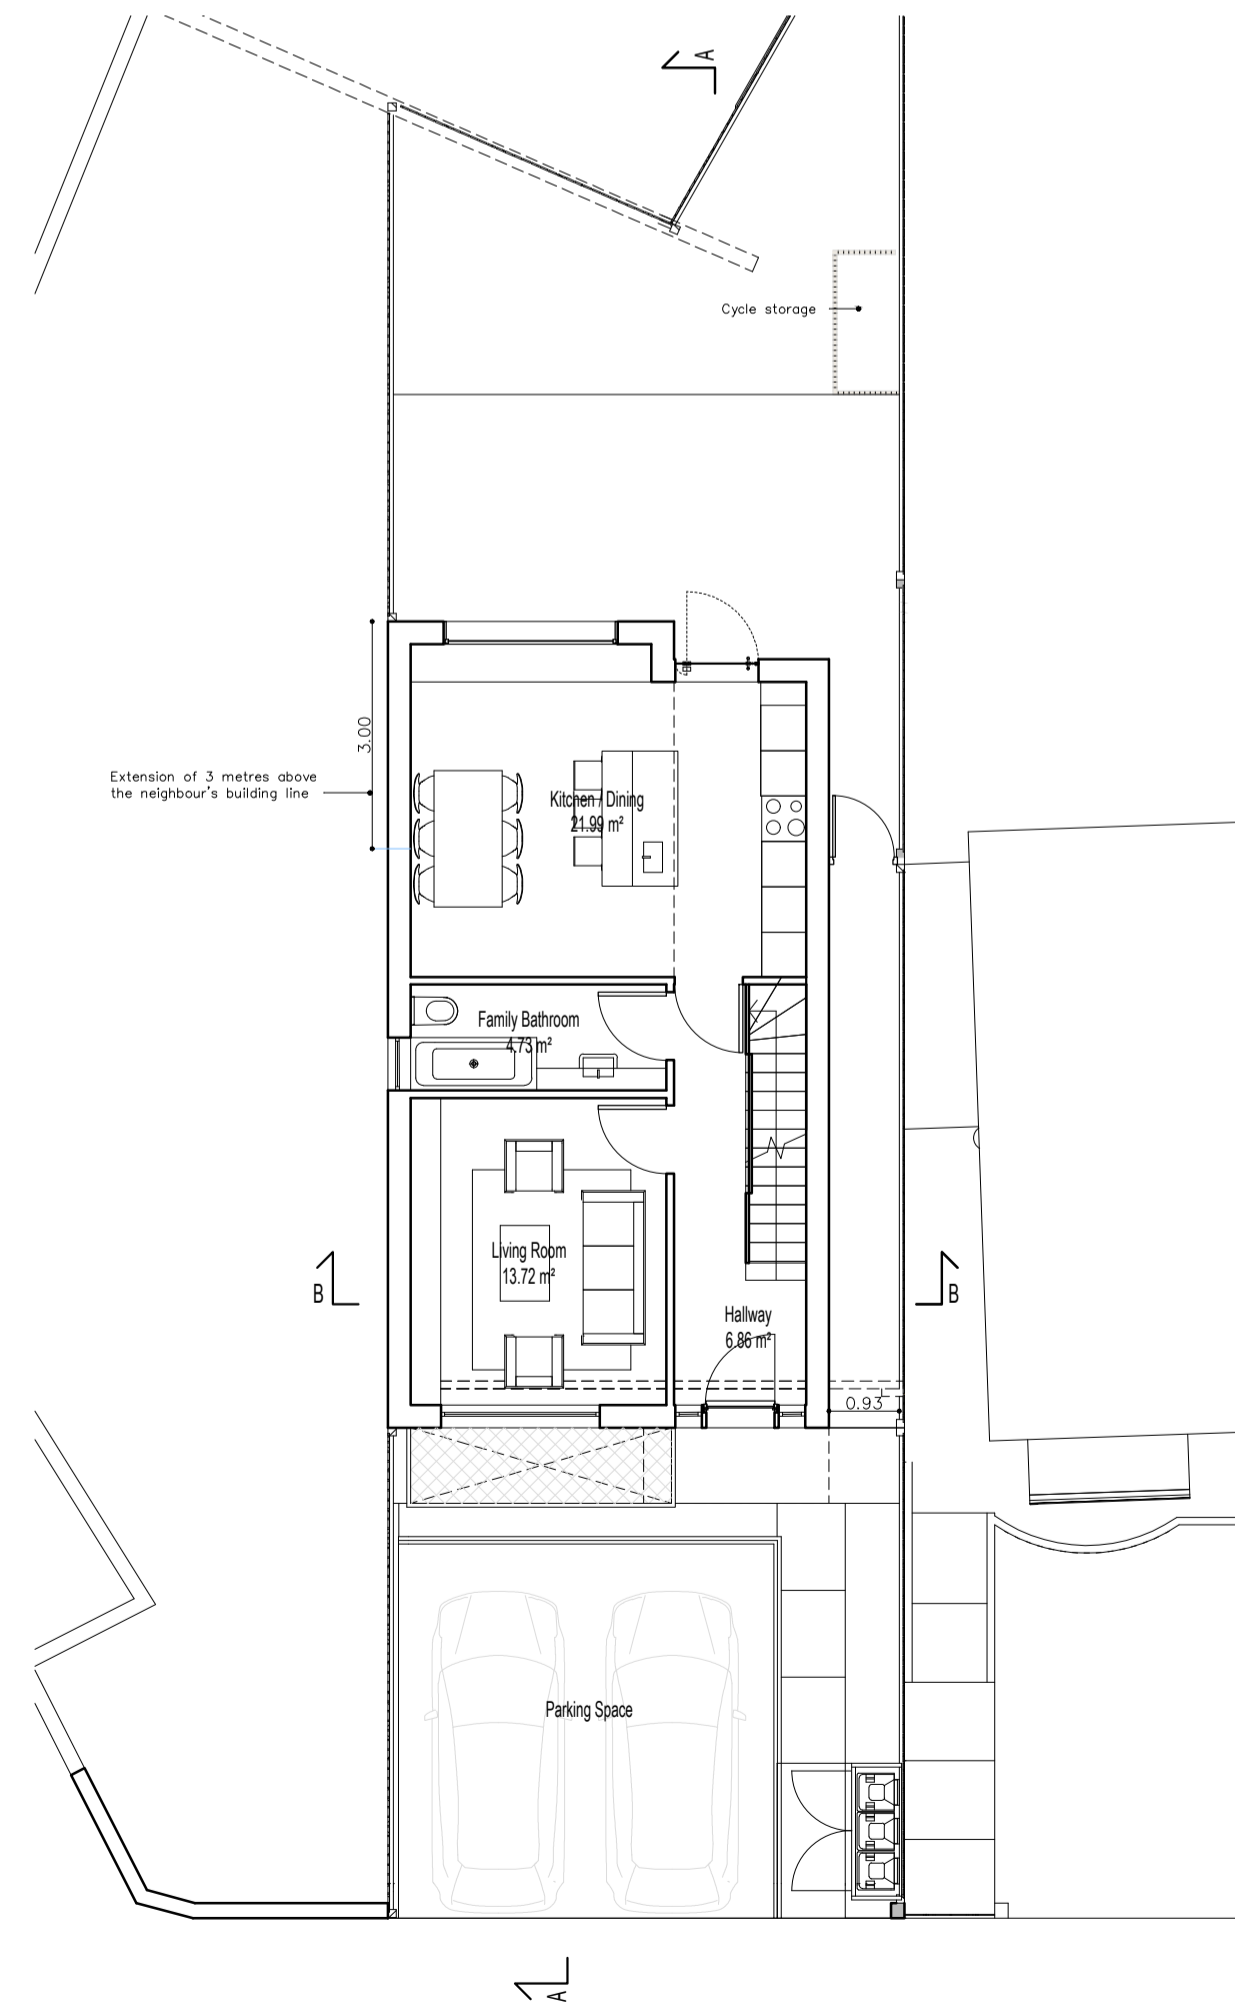

Proposed Ground Floor Plan
Scale 1:100

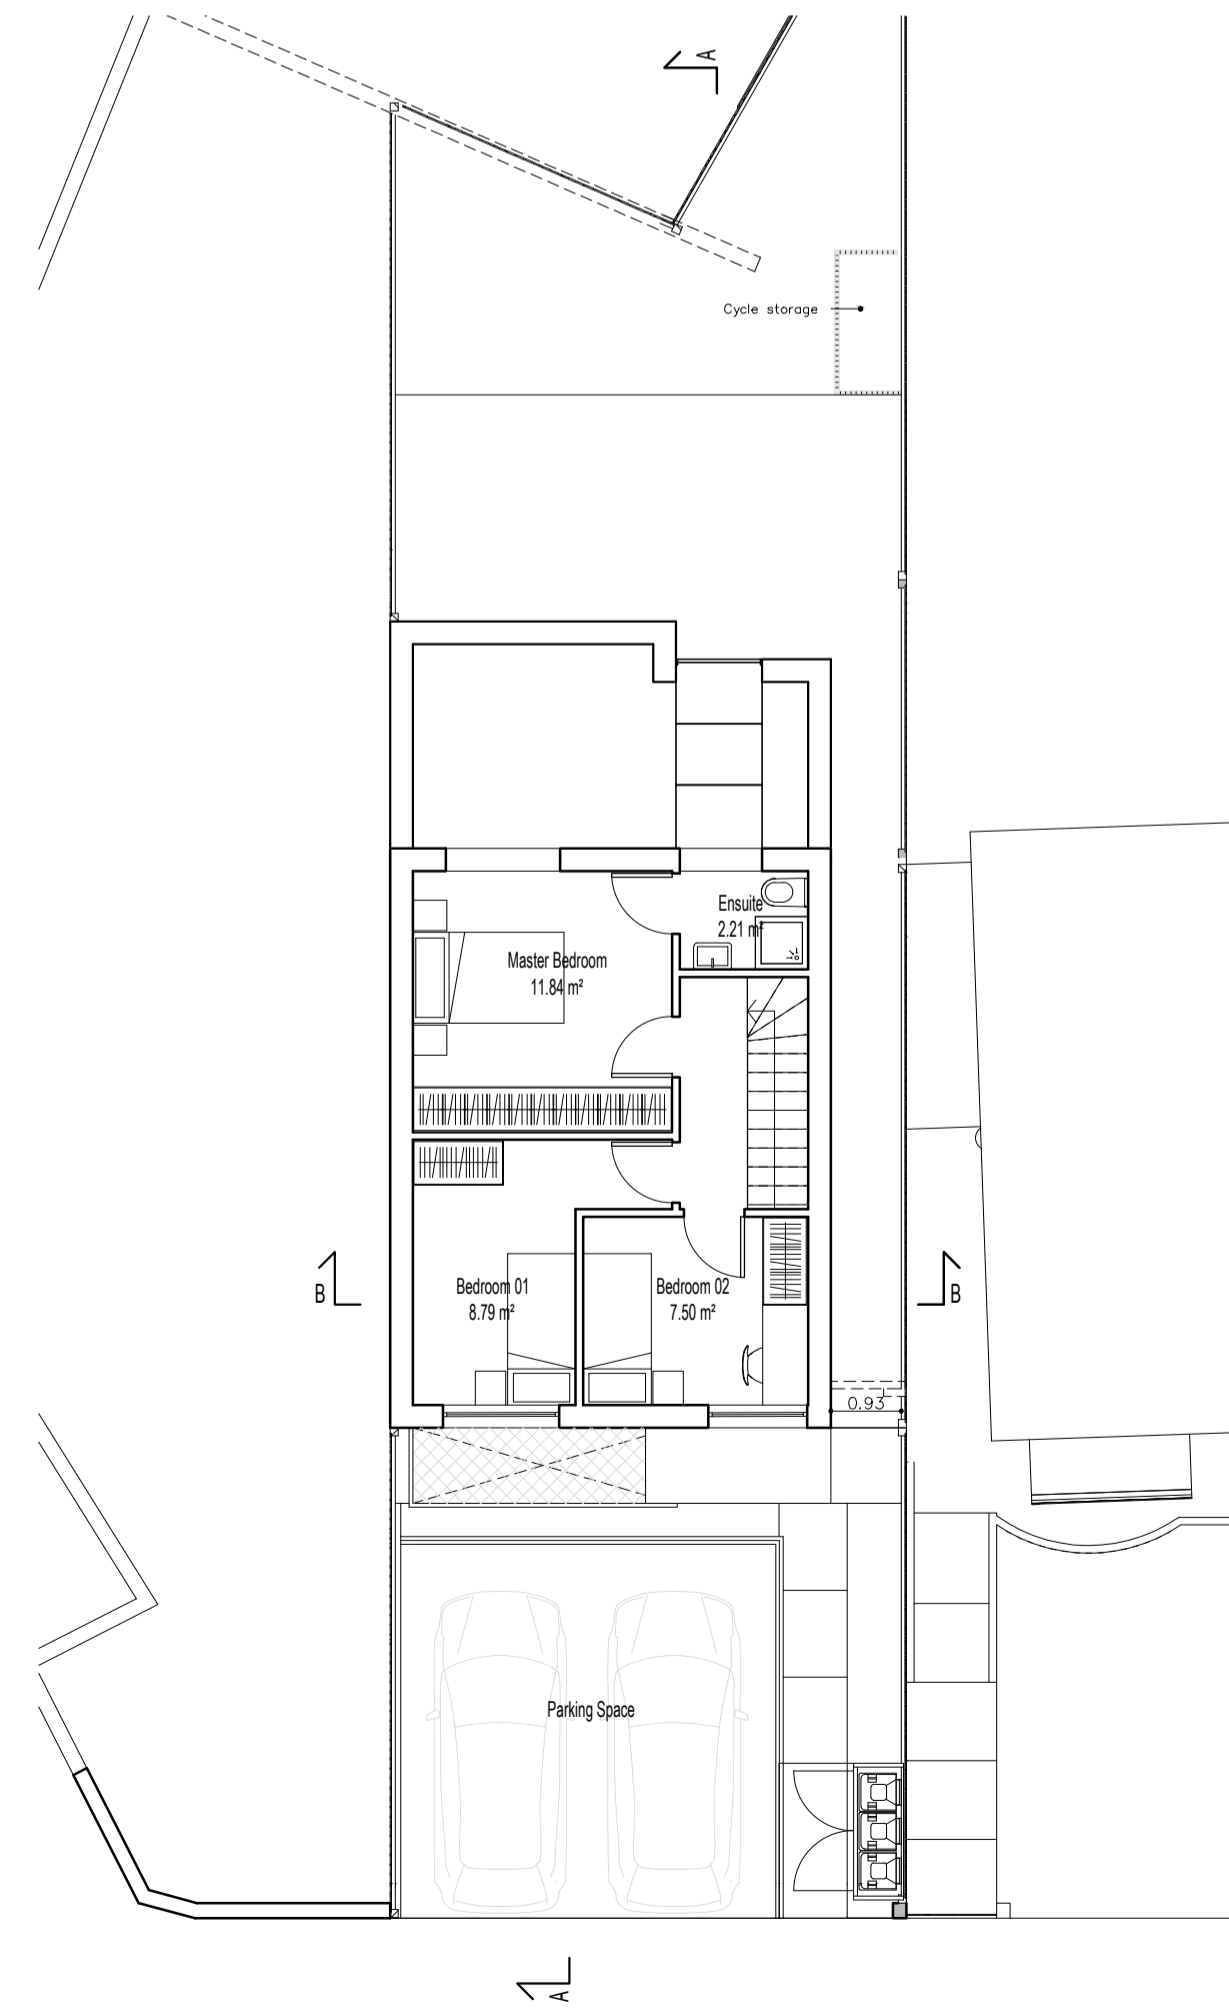

Proposed First Floor Plan
Scale 1:100

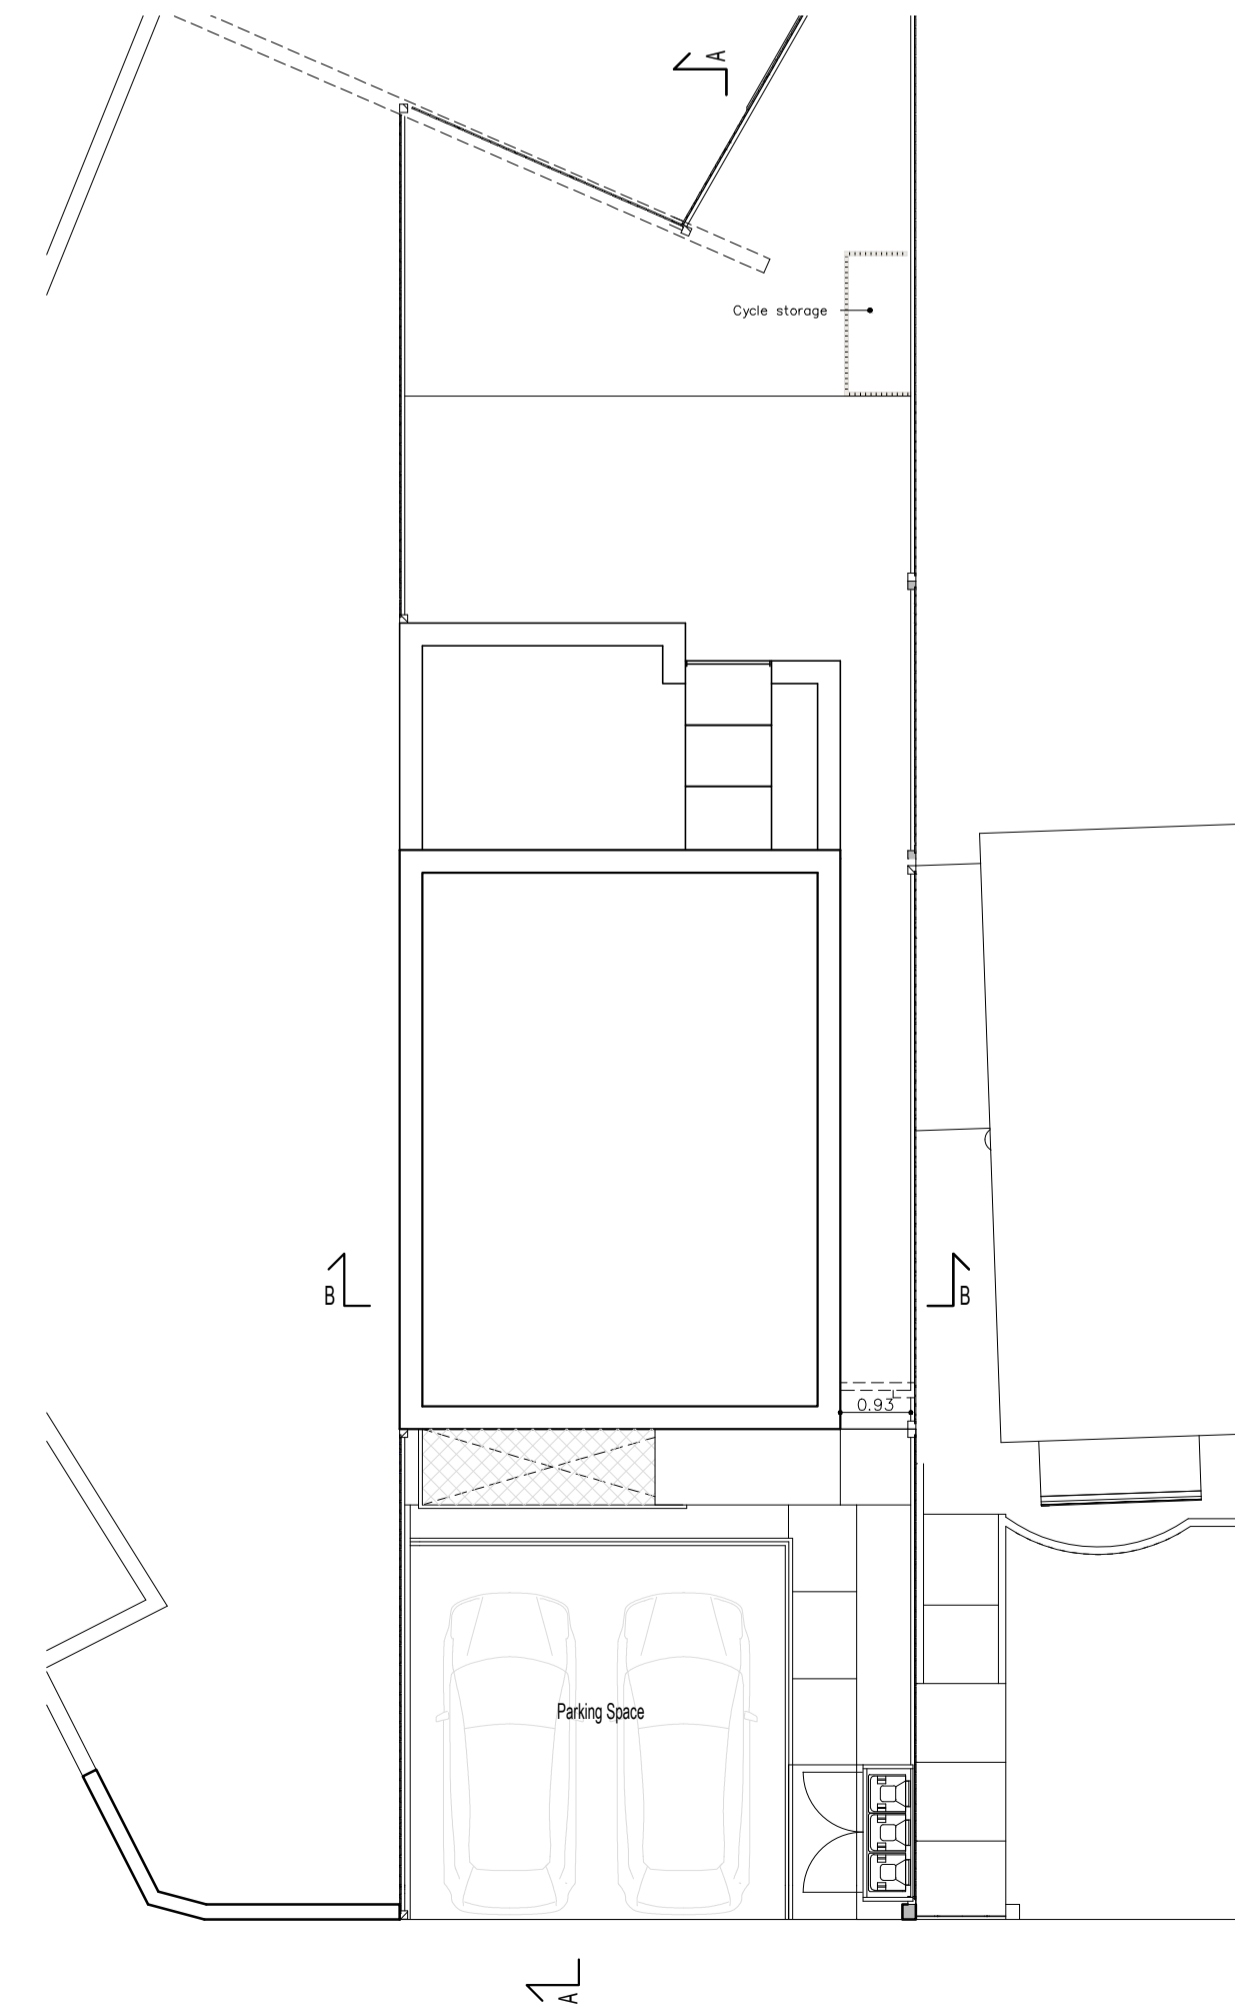

Proposed Roof Plan
Scale 1:100

Kappa Planning Ltd
46-48 Ennersdale Road, London,
SE13 6JB

www.kappa-planning.co.uk

CLIENT

PROJECT

1 Halstead Road, Erith, DA8 3HX

JOB TITLE

PROPOSED NEW BASEMENT

DRAWING

PROPOSED FLOOR PLANS, ELEVATIONS, LONG SECTION AND CROSS SECTION

DRAWN BY
LS / EO

CHECKED BY
GP

REVISION A (LS)
11.12.23

DATE
06.12.23

SCALE
1:100 @ A1

RELEASE
01

PROJECT
No
794

DRAWING
No
03