


1:200

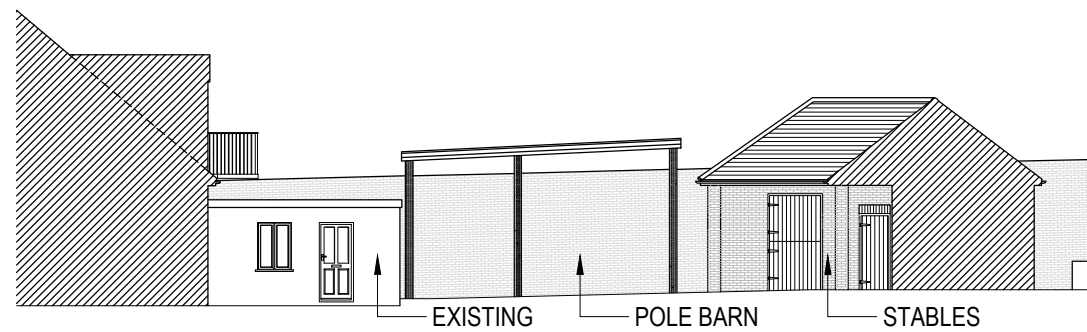


**Southern Sectional Elevation**

Scale 1:200




**East Elevation of West Building**

Scale 1:200

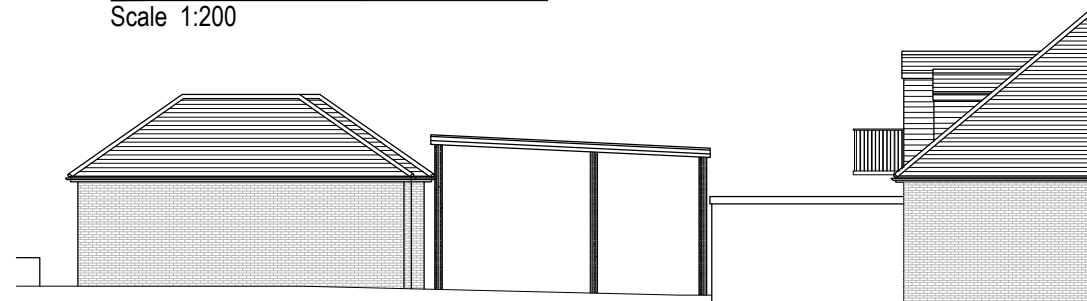

**Northern Elevation**

Scale 1:200

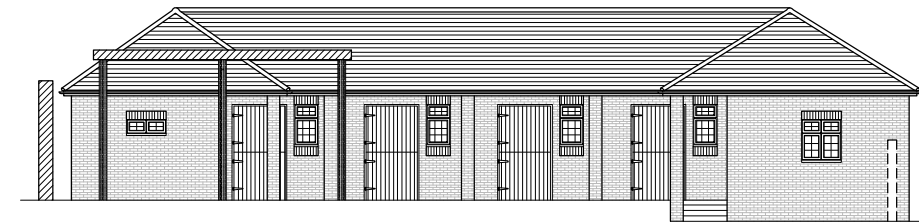

**West Elevation of East Building**

Scale 1:200

- HS DESIGN & DEVELOPMENT NOTES:**
- THIS DRAWING IS ONLY TO BE USED FOR ITS INTENDED PURPOSE
  - NO DIMENSIONS ARE TO BE SCALED AND ALL DIMENSIONS TO BE CHECKED ON SITE BEFORE ANY WORK IS COMMENCED.
  - THIS DRAWING IS TO BE READ IN CONJUNCTION WITH ALL RELEVANT DRAWINGS AND DOCUMENTS

**FOR USE OF -  
PLANNING PURPOSES  
ONLY**

B	FOR INFORMATION	HS	HS	16/11/2023
A	FOR INFORMATION	HS	HS	01 DEC 2021

Rev	Description	Drn	Ch'kd	Date
-----	-------------	-----	-------	------

Client  
**MR. ROGER TURNER**


Project  
**HOMWOOD FARM,  
89 NORTH CRAY ROAD,  
BEXLEY, DA14 5EP**

Drawing  
**EXISTING SITE PLAN,  
SECTIONAL ELEVATIONS &  
SITE LOCATION PLAN**

Scale @ A3	Drawn By	Checked By
1:200	HS	HS


Project Name/Number.	Date
HSDD-000247	01.12.2021

Drawing Number	rev
HSDD-0247-001	B

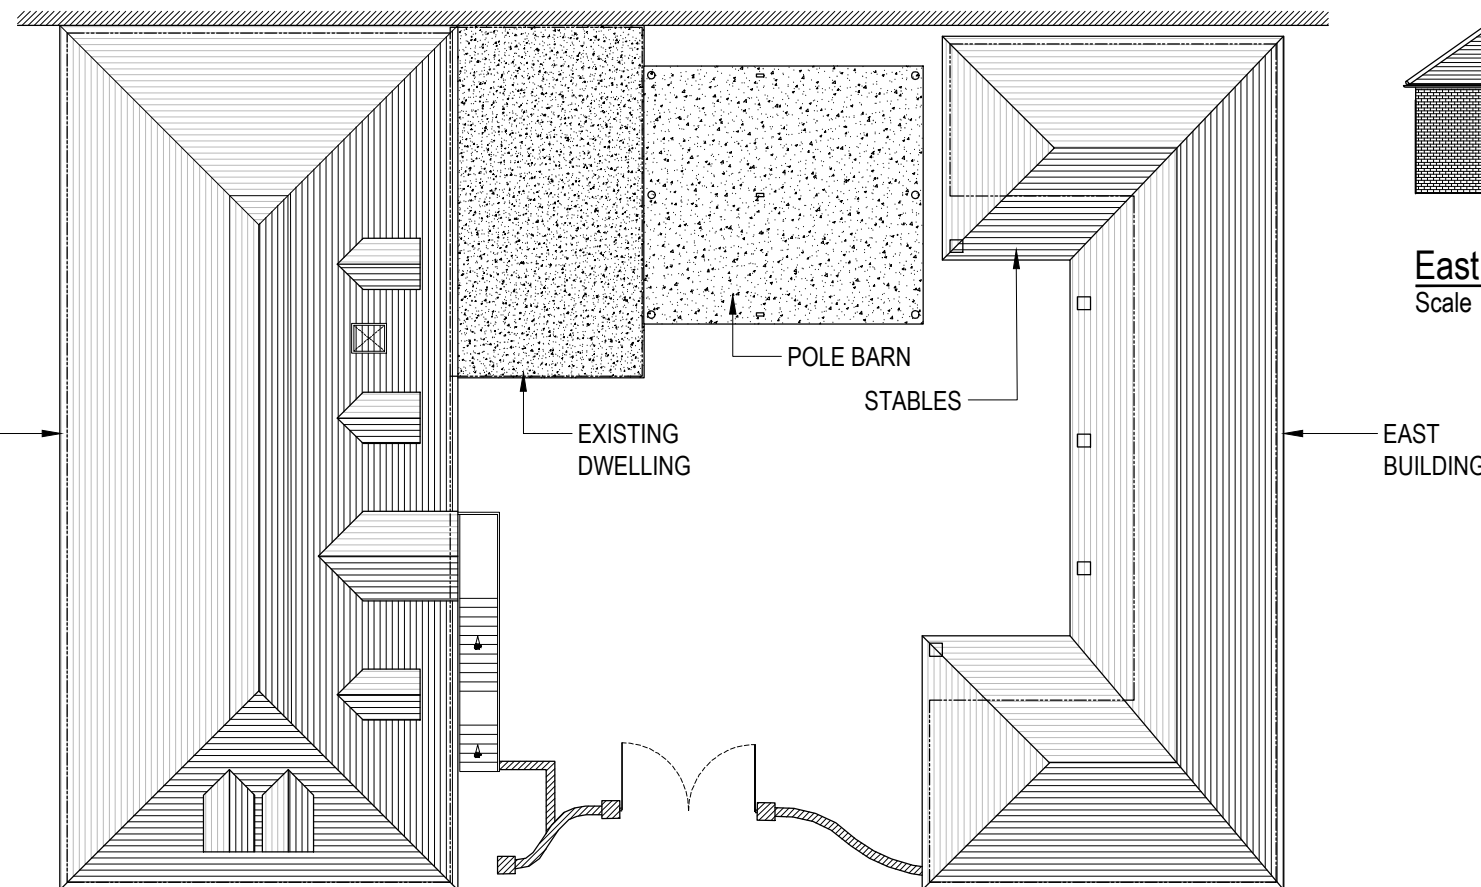

**Local Site Plan to Gated Courtyard**

Scale 1:200

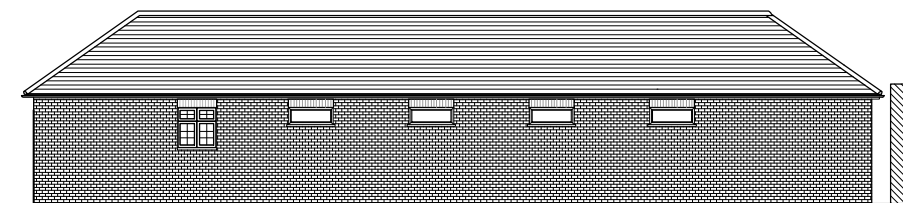

**East Elevation of East Building**

Scale 1:200

