




Proposed East Elevation of East Building
Scale 1:200

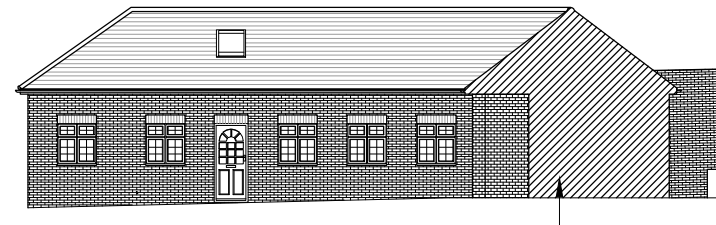


Proposed South Elevation of East Building
Scale 1:200

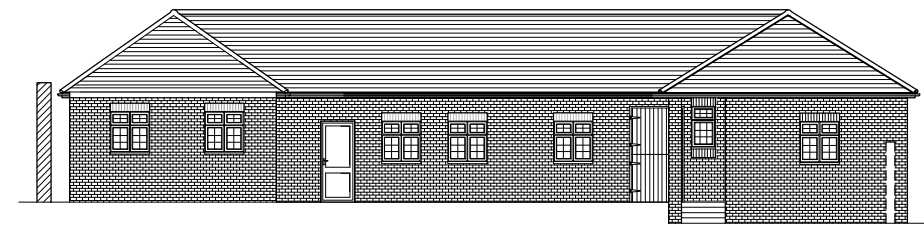


Proposed West Elevation of East Building
Scale 1:200

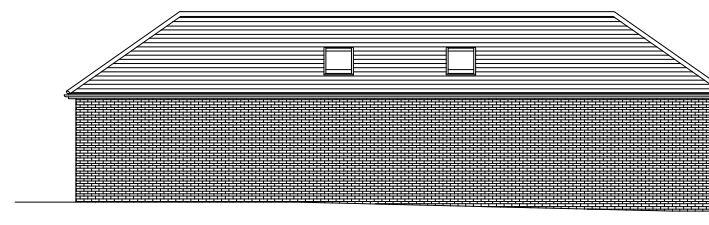

Proposed North Elevation of East Building
Scale 1:200

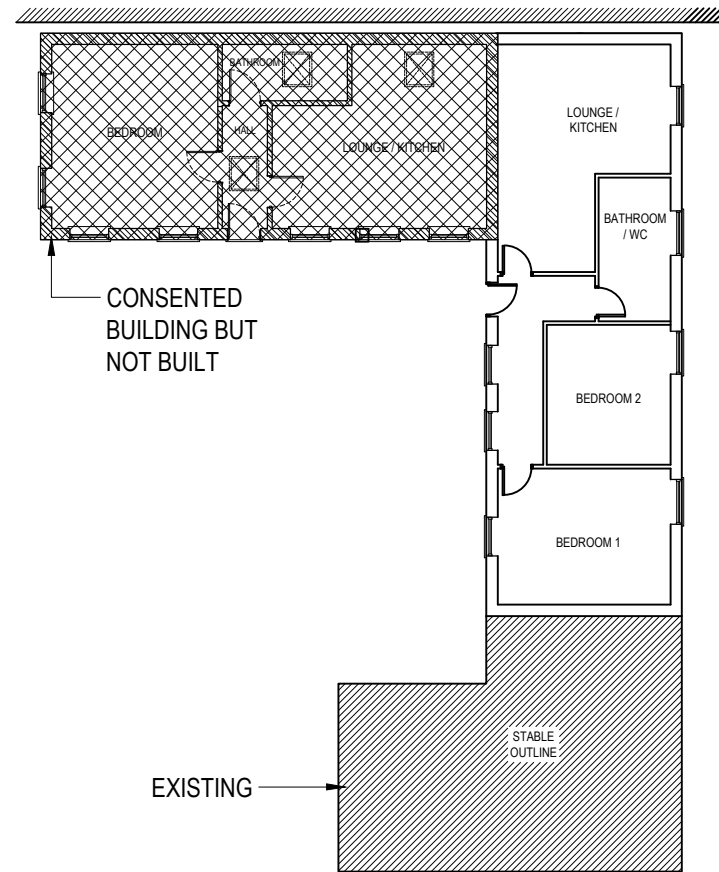

Proposed East Building Ground Floor Plan
Scale 1:200

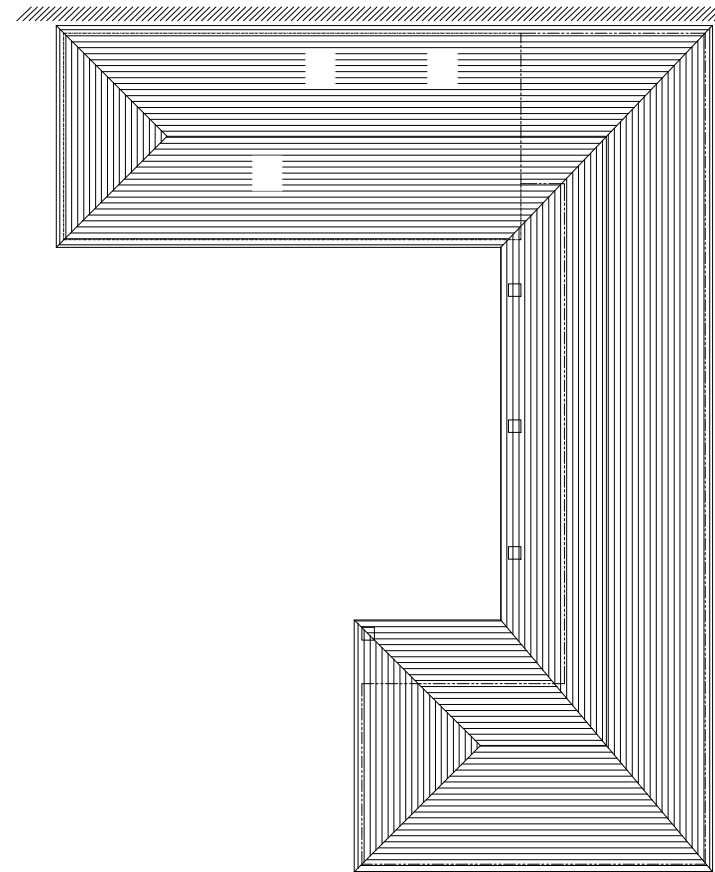

Proposed East Building Roof Plan
Scale 1:200

HS DESIGN & DEVELOPMENT NOTES:

- THIS DRAWING IS ONLY TO BE USED FOR ITS INTENDED PURPOSE
- ALL DIMENSIONS TO BE CHECKED ON SITE BEFORE ANY WORK IS COMMENCED.
- THIS DRAWING IS TO BE READ IN CONJUNCTION WITH ALL RELEVANT DRAWINGS AND DOCUMENTS

**FOR USE OF -
PLANNING PURPOSES
ONLY**

A	FOR INFORMATION	HS	HS	27/10/23
Rev	Description	Drn	Ch'kd	Date

Client
MR. ROGER TURNER

Project
**HOMWOOD FARM,
89 NORTH CRAY ROAD,
BEXLEY, DA14 5EP**

Drawing
**EAST BUILDING
PROPOSED ELEVATIONS AND
PLANS**

Scale @ A3 1:200	Drawn By HS	Checked By HS
----------------------------	-----------------------	-------------------------

Project Name/Number. HSDD-000247	Date 04.09.2023
--	---------------------------

Drawing Number HSDD-0247-016	rev A
--	-----------------



www.hsdesignanddevelopment.com
HS Design & Development Partnership. HSDD.