





Ground Floor Plan

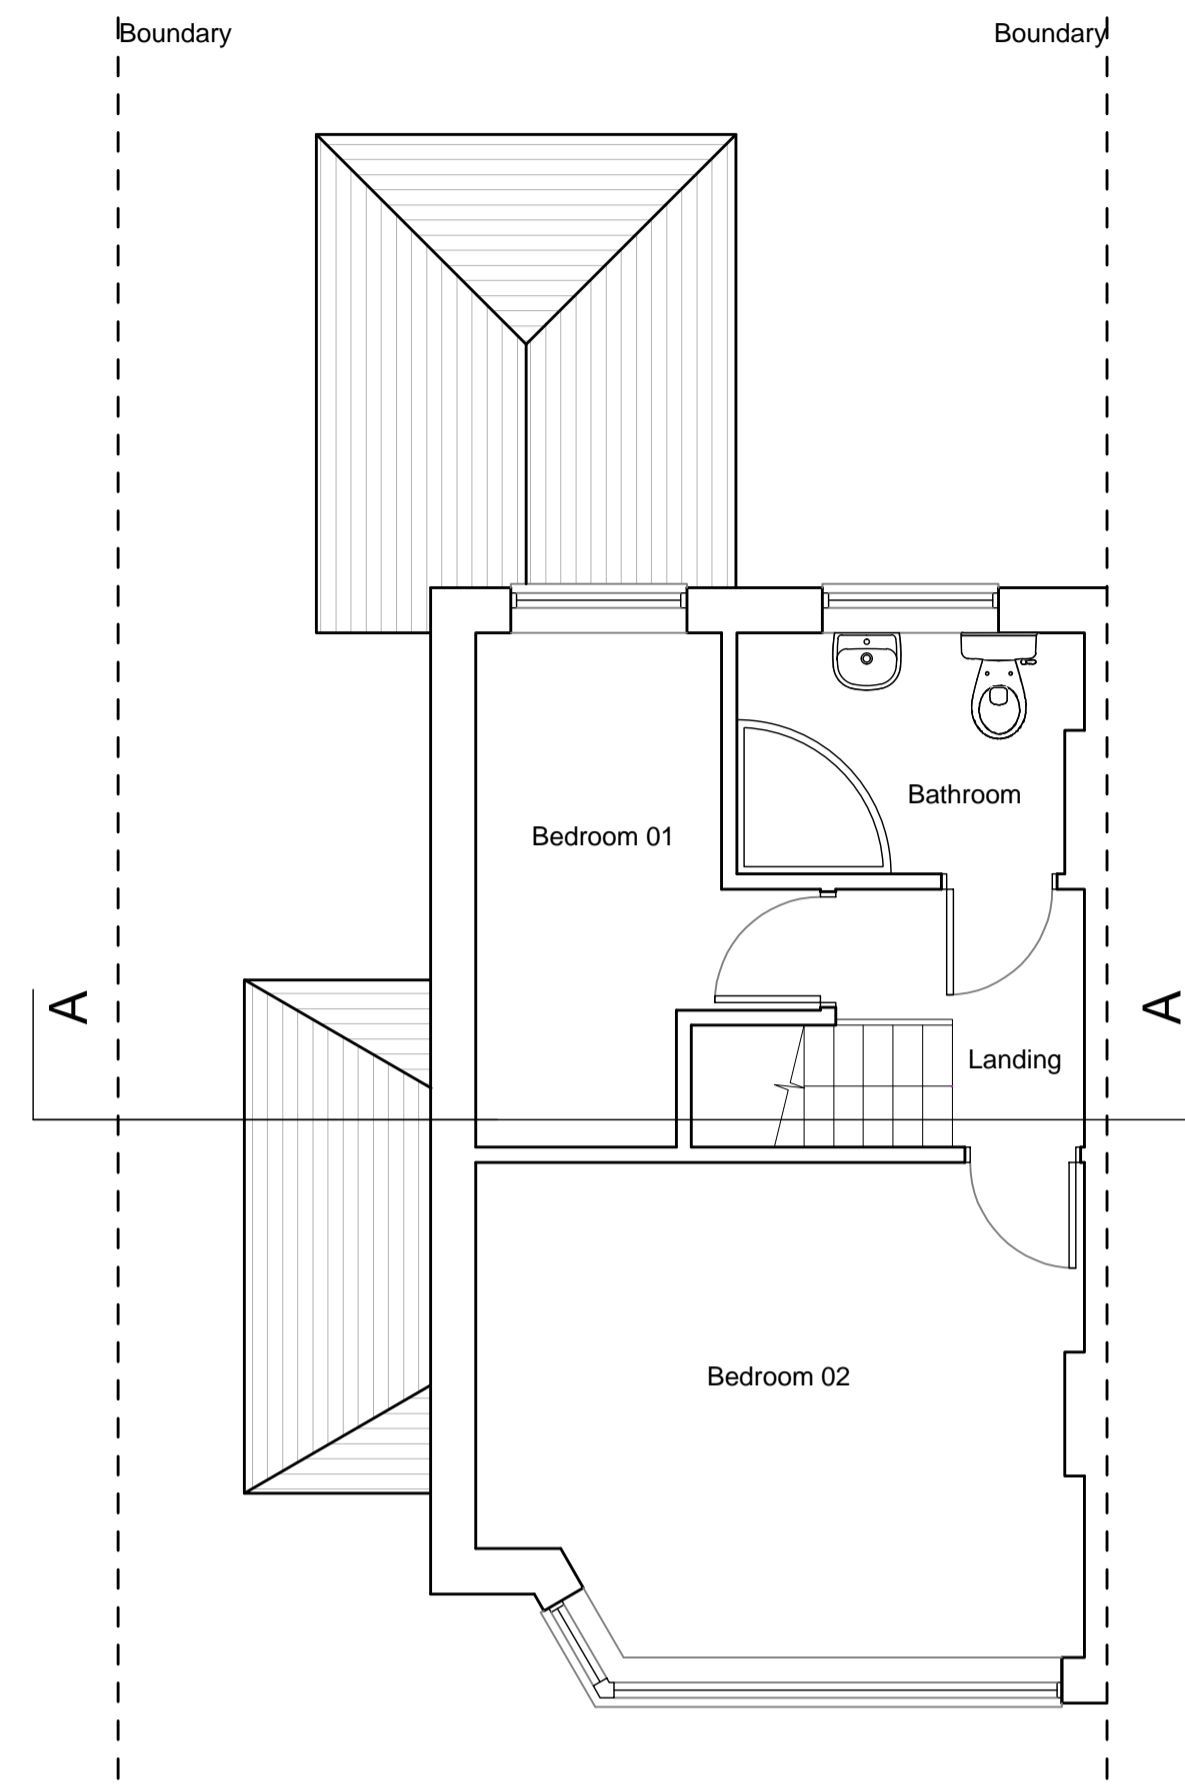


First Floor Plan

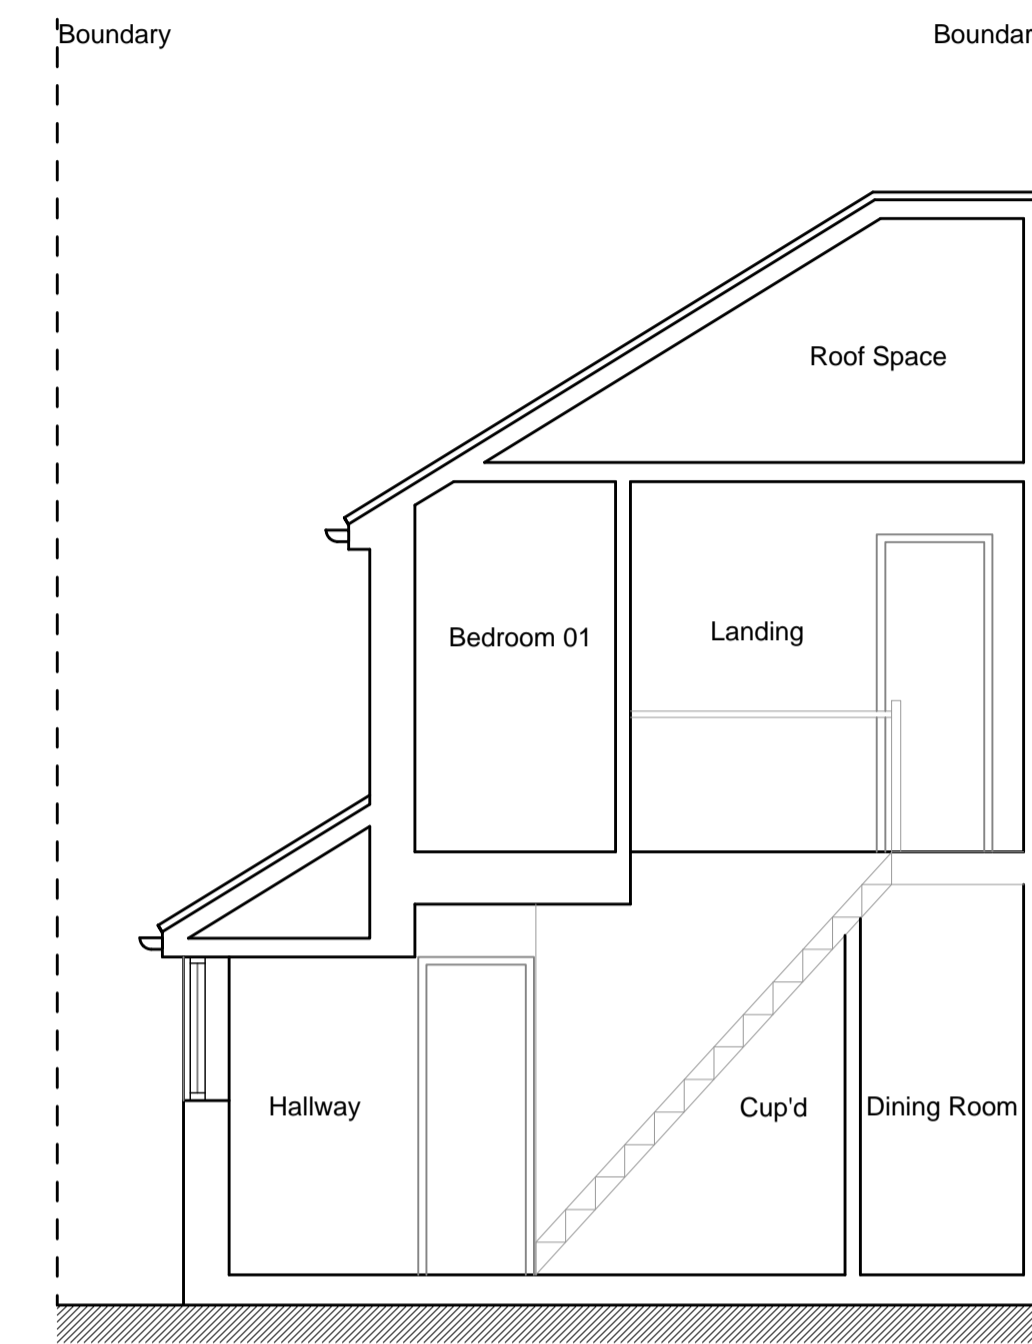


Section A-A

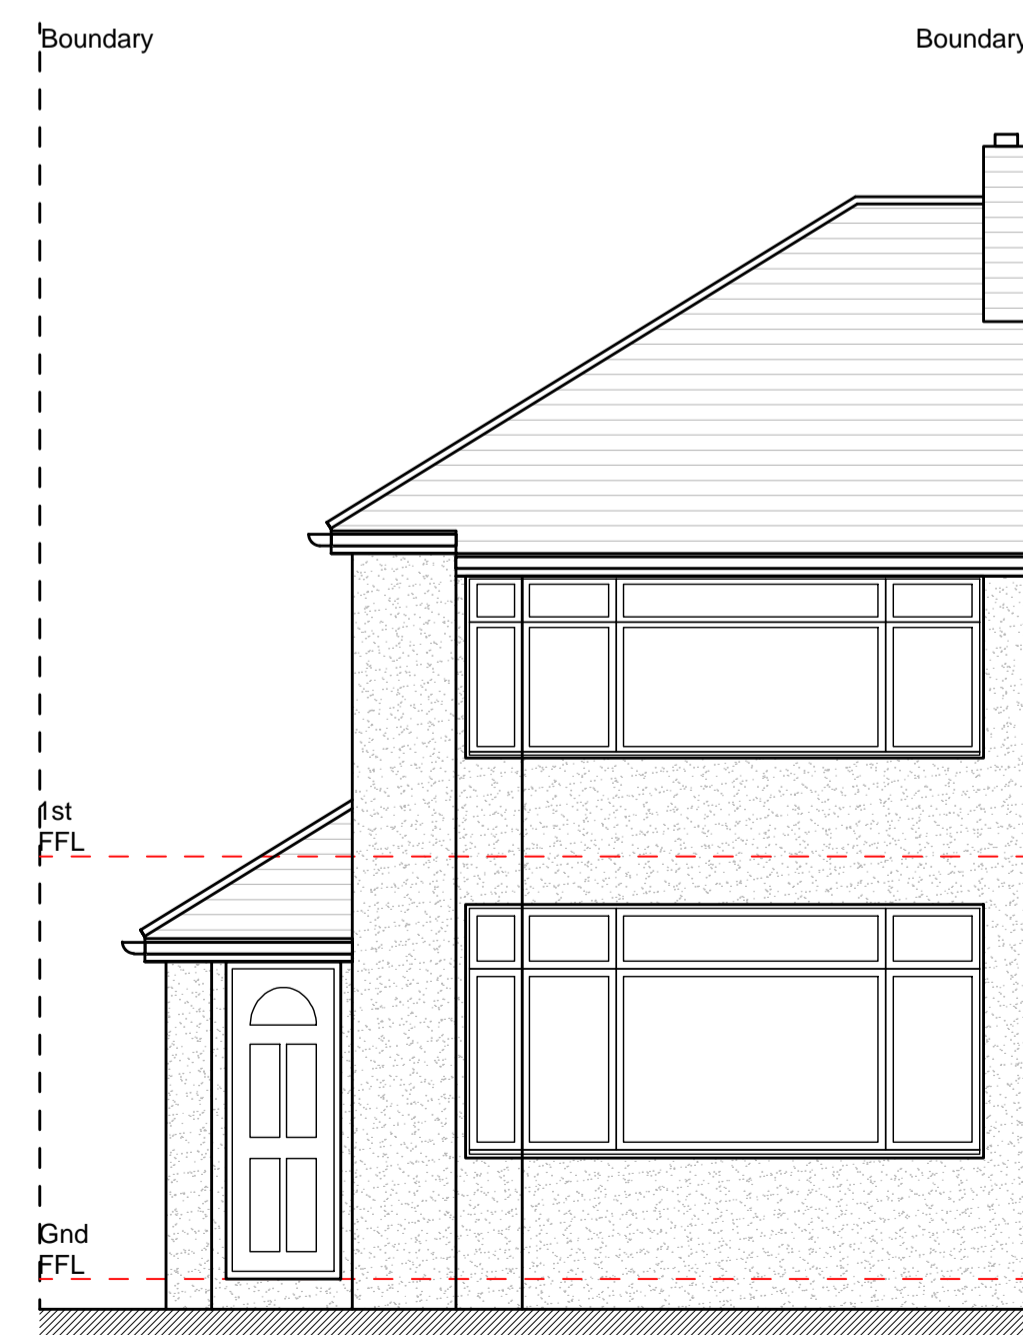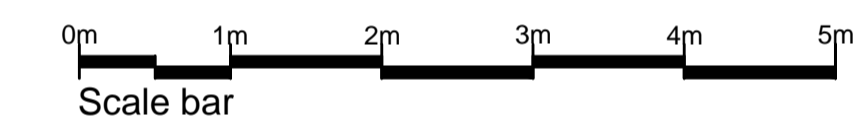

Front Elevation

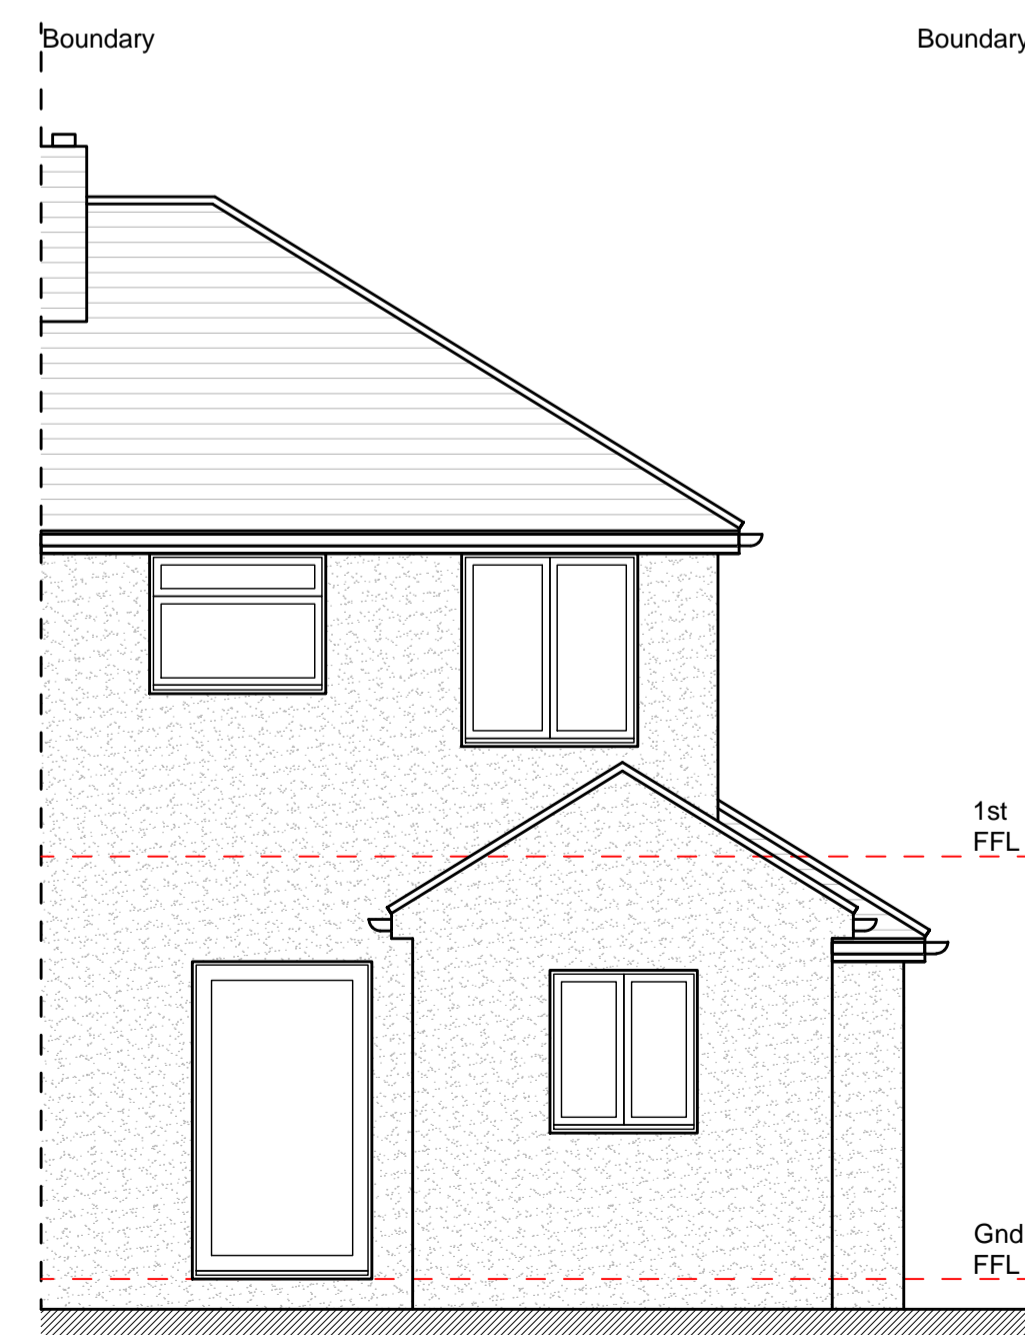

Rear Elevation

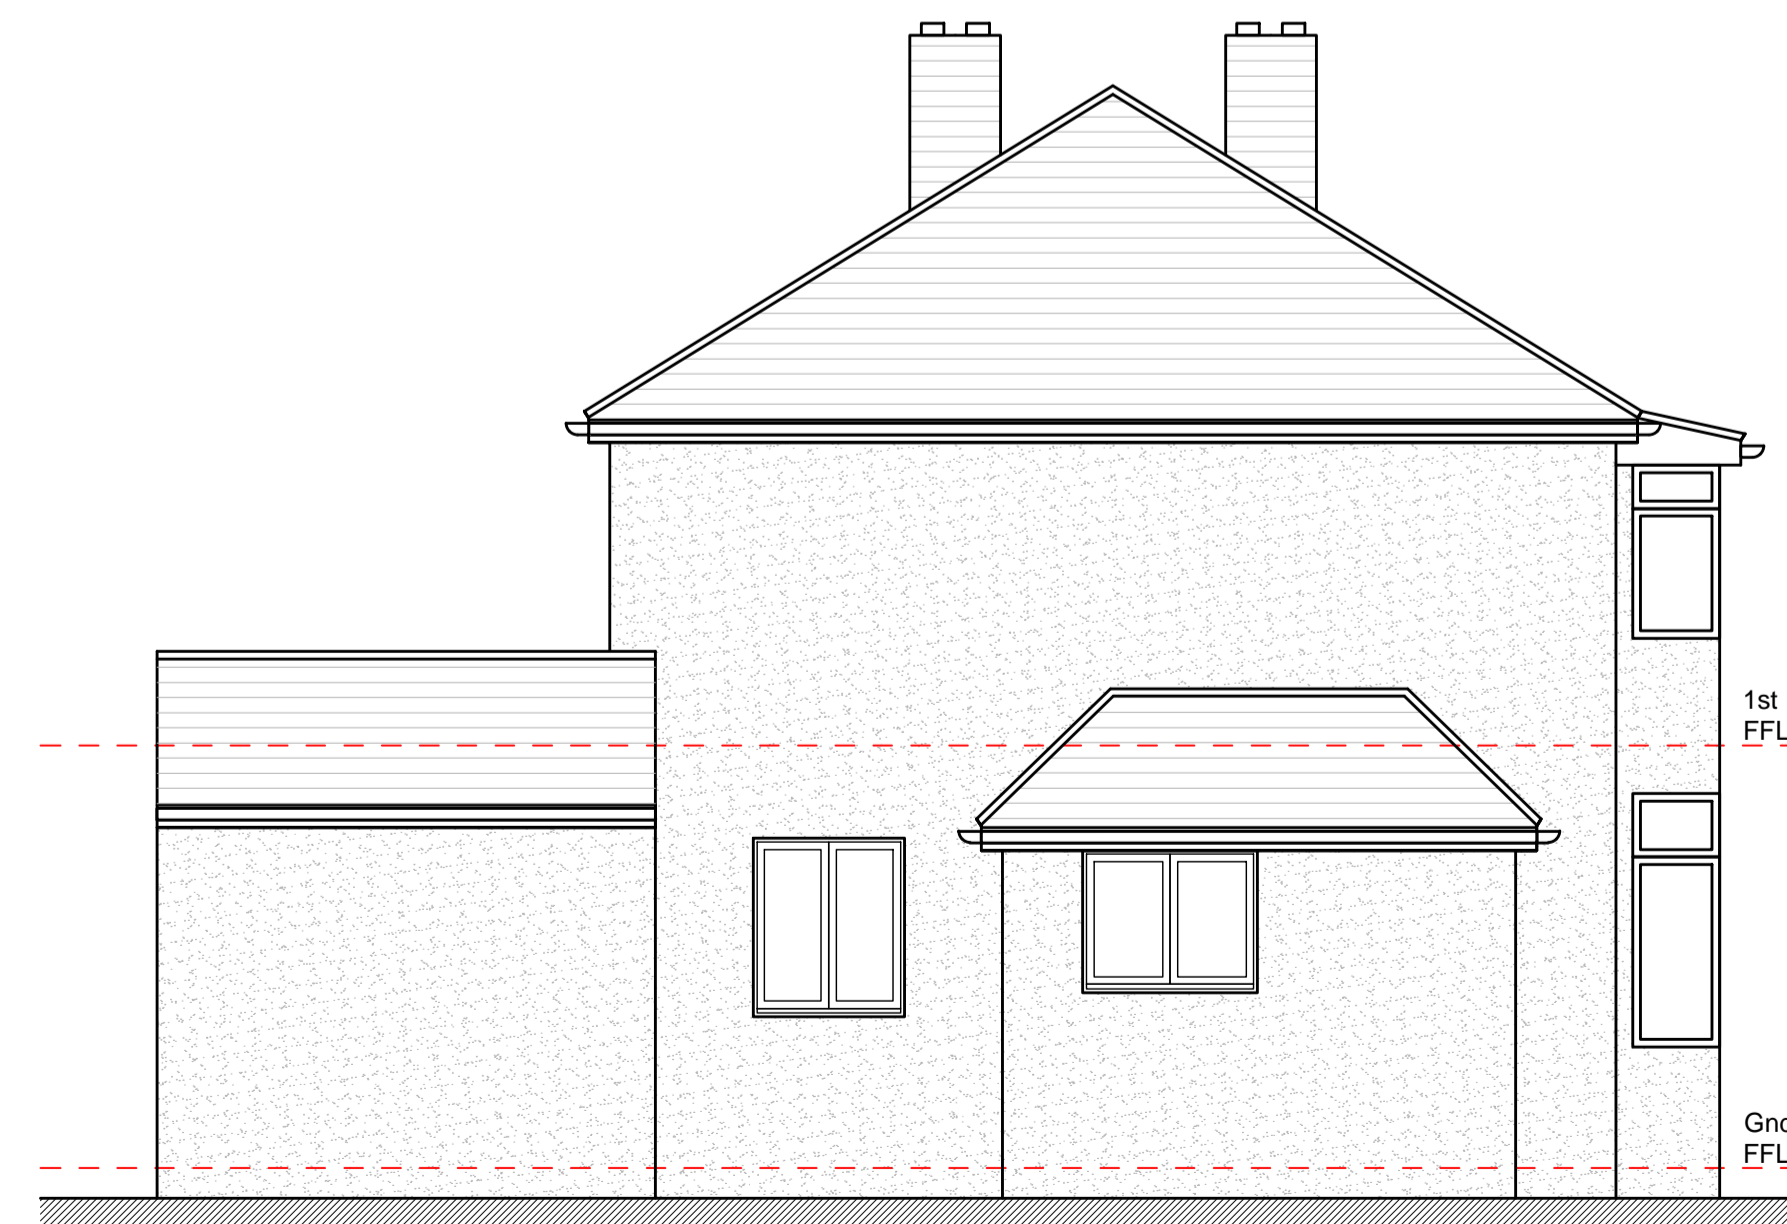

Side Elevation

REV	DESCRIPTION	DATE	INT	CHKD
STATUS				

Client

Project
27 Bradenham Avenue, Welling,
Kent. DA16 2JQ

Title
Existing Plans, Elevations
& Section

Scale	Date	Drawn	Checked
1:50@A1	25.05.23	N/A	N/A
Project No:	Drawing No.	Revision	
2023-085	002	~	