




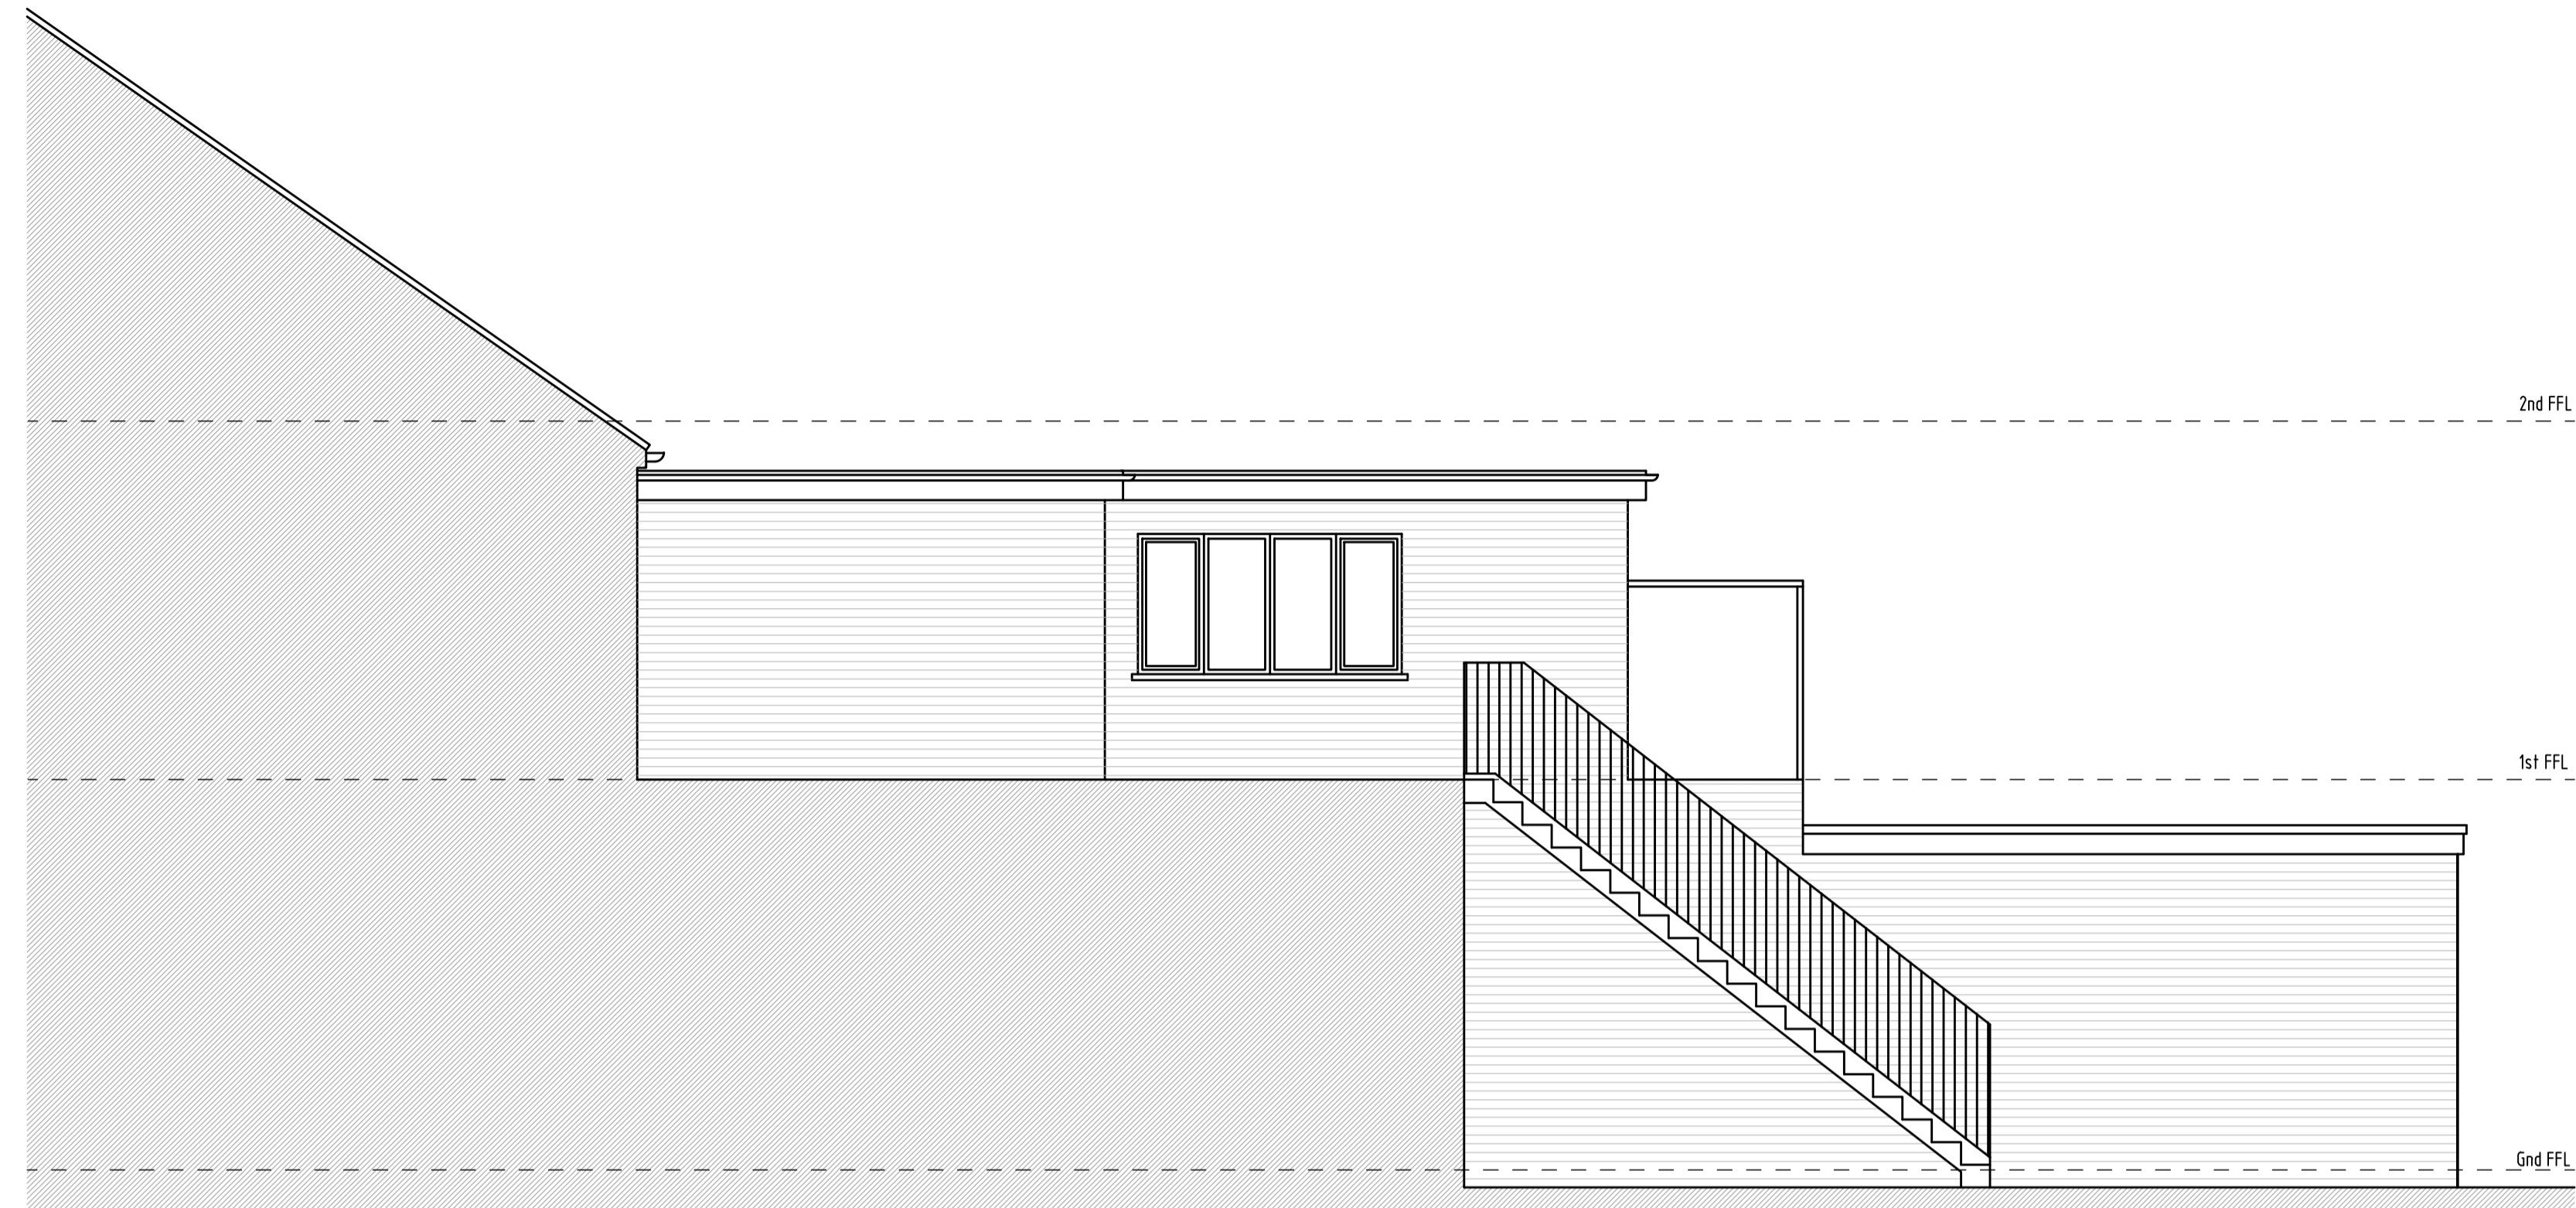


Front Elevation

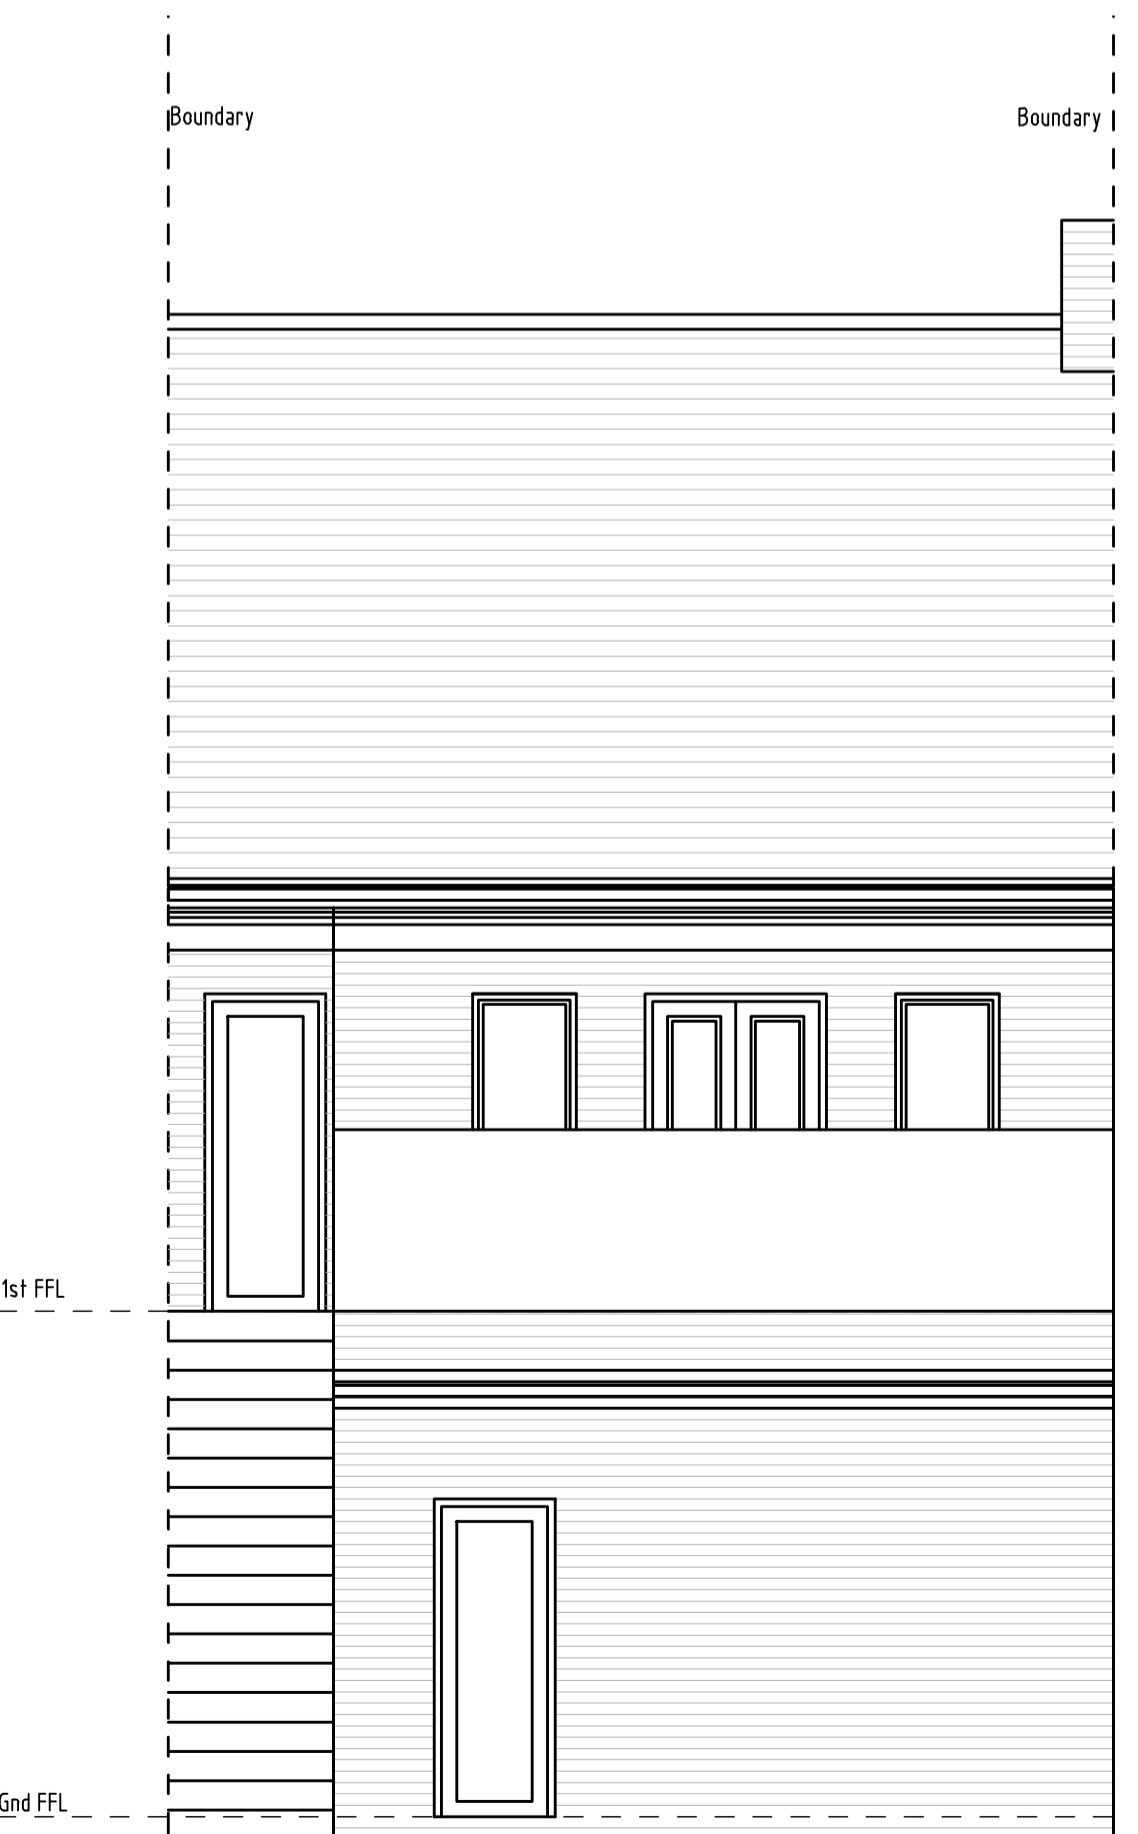

Side Elevation

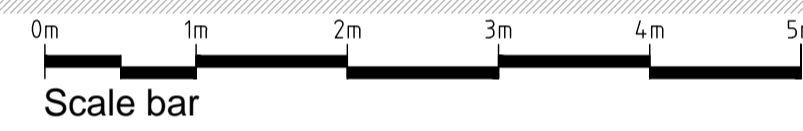

Rear Elevation

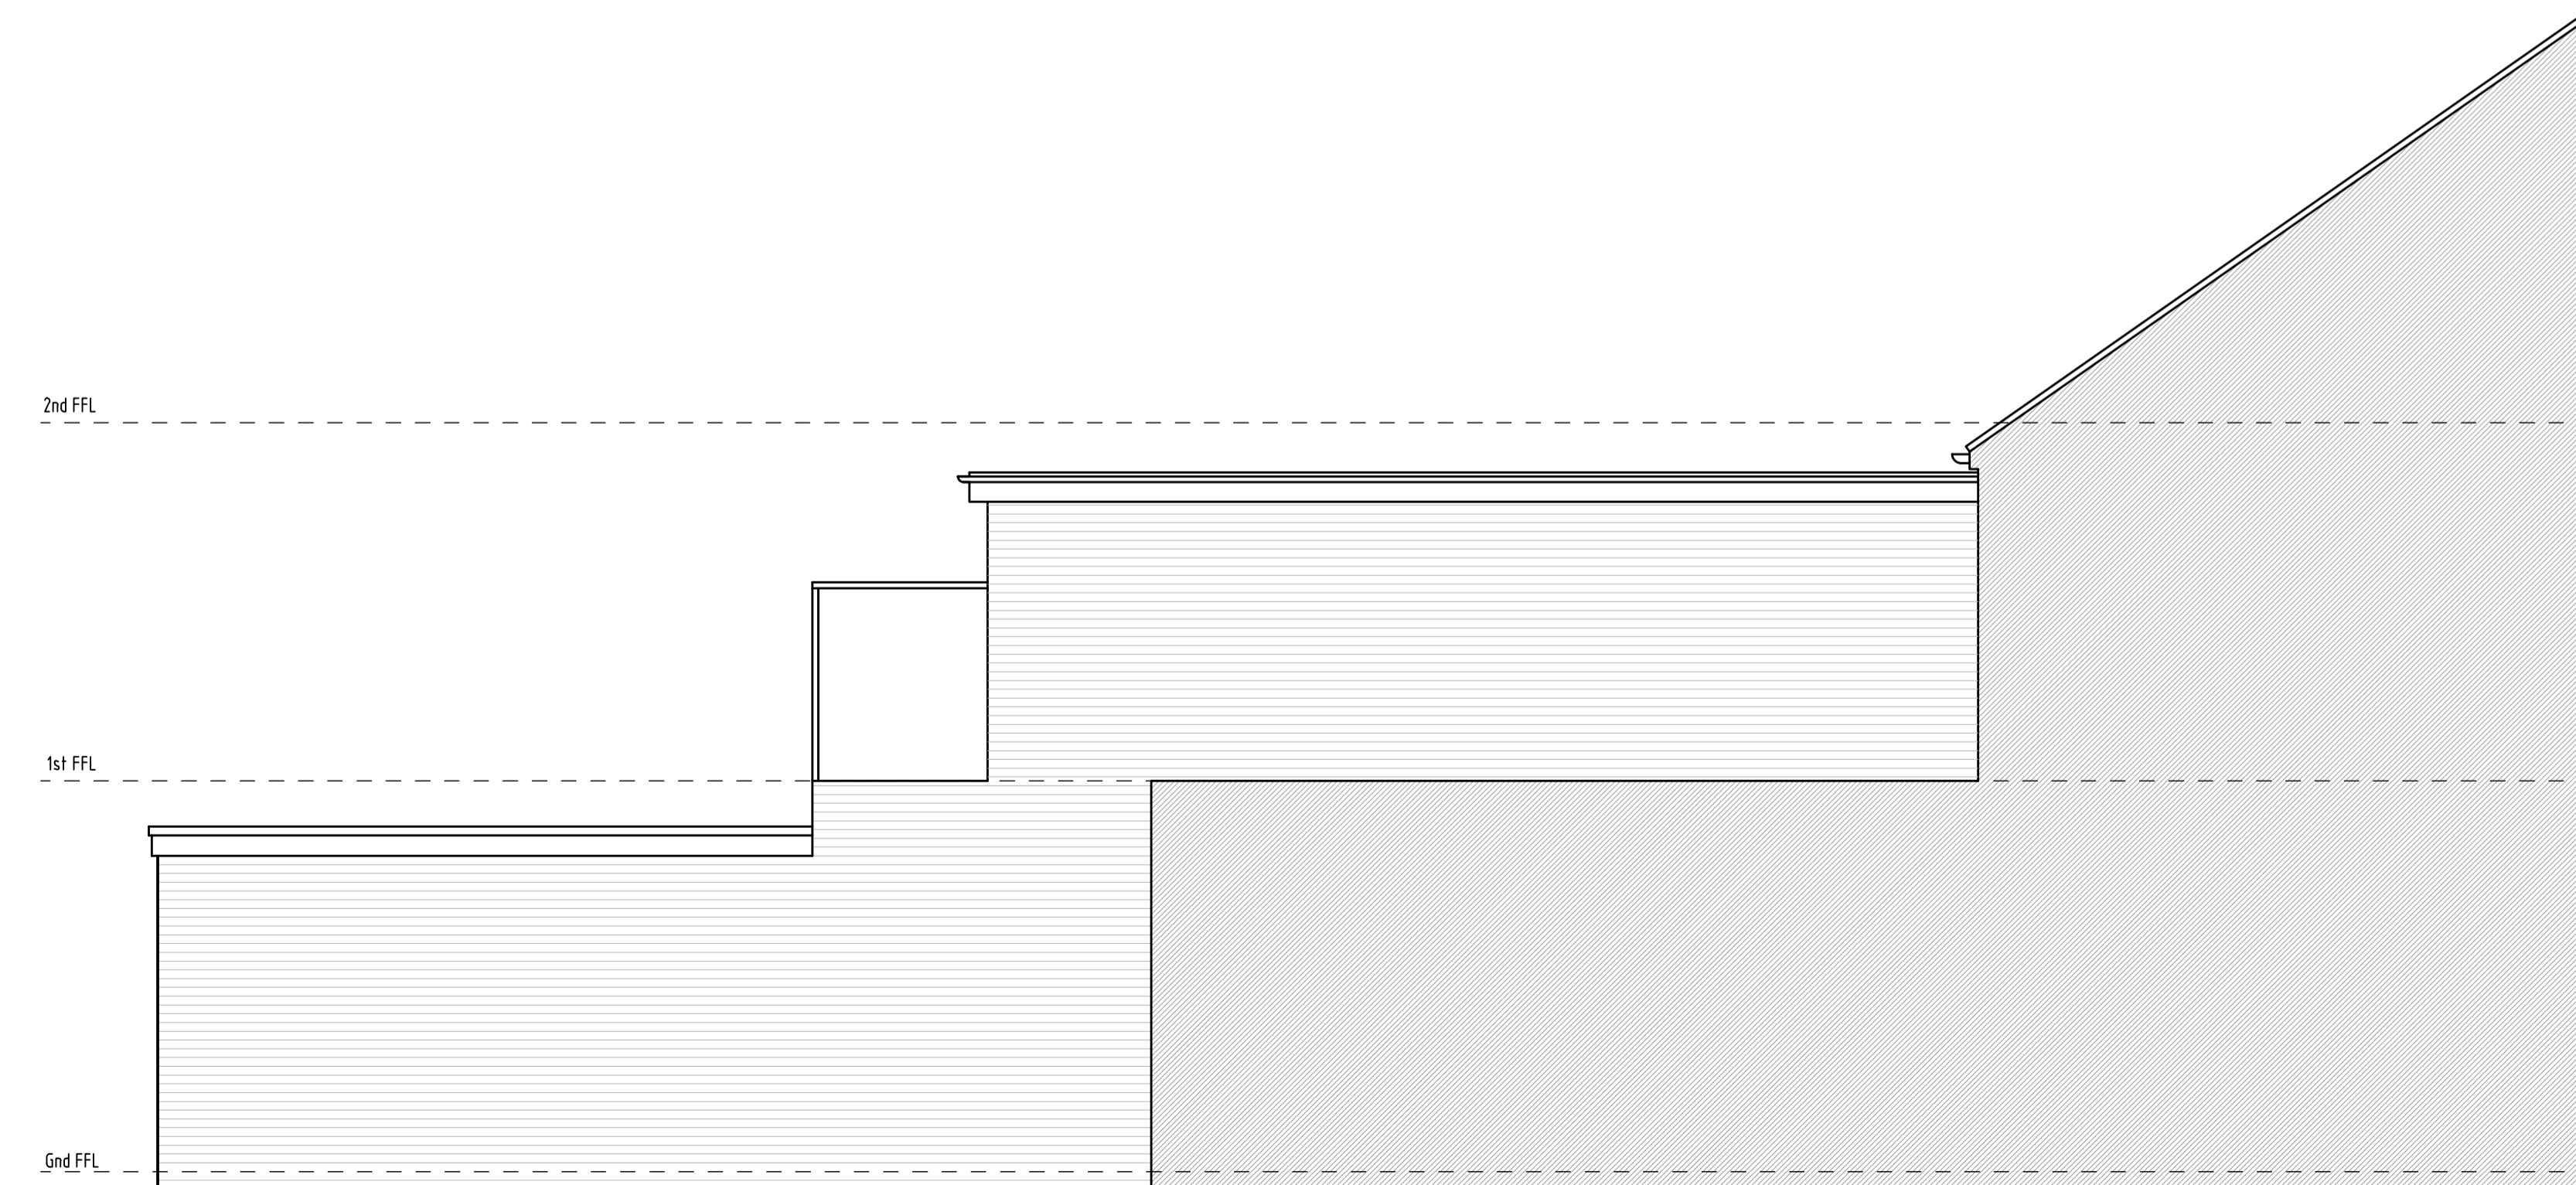

Side Elevation

REV	DESCRIPTION	DATE	INT	CHKD
STATUS	FOR INFORMATION			

Project
102 & 102D Station Road, Sidcup,
Kent. DA15 7DE

Title
Existing Elevations

Scale 1:50@A1	Date 19.11.23	Drawn N/A	Checked N/A
Project No: 2021/092	Drawing No. 103	Revision ~	