



**Note:-**



- All dimensions where indicated are approximate and are for guidance purposes only. Actual dimensions should be checked on site.
- For proposed floor plans see drawing 2021-092 - 104.
- Contractor to assume design responsibility under CDM2015.
- Note, all structural information noted should be checked against detailed structural engineers information / calculation sheets.

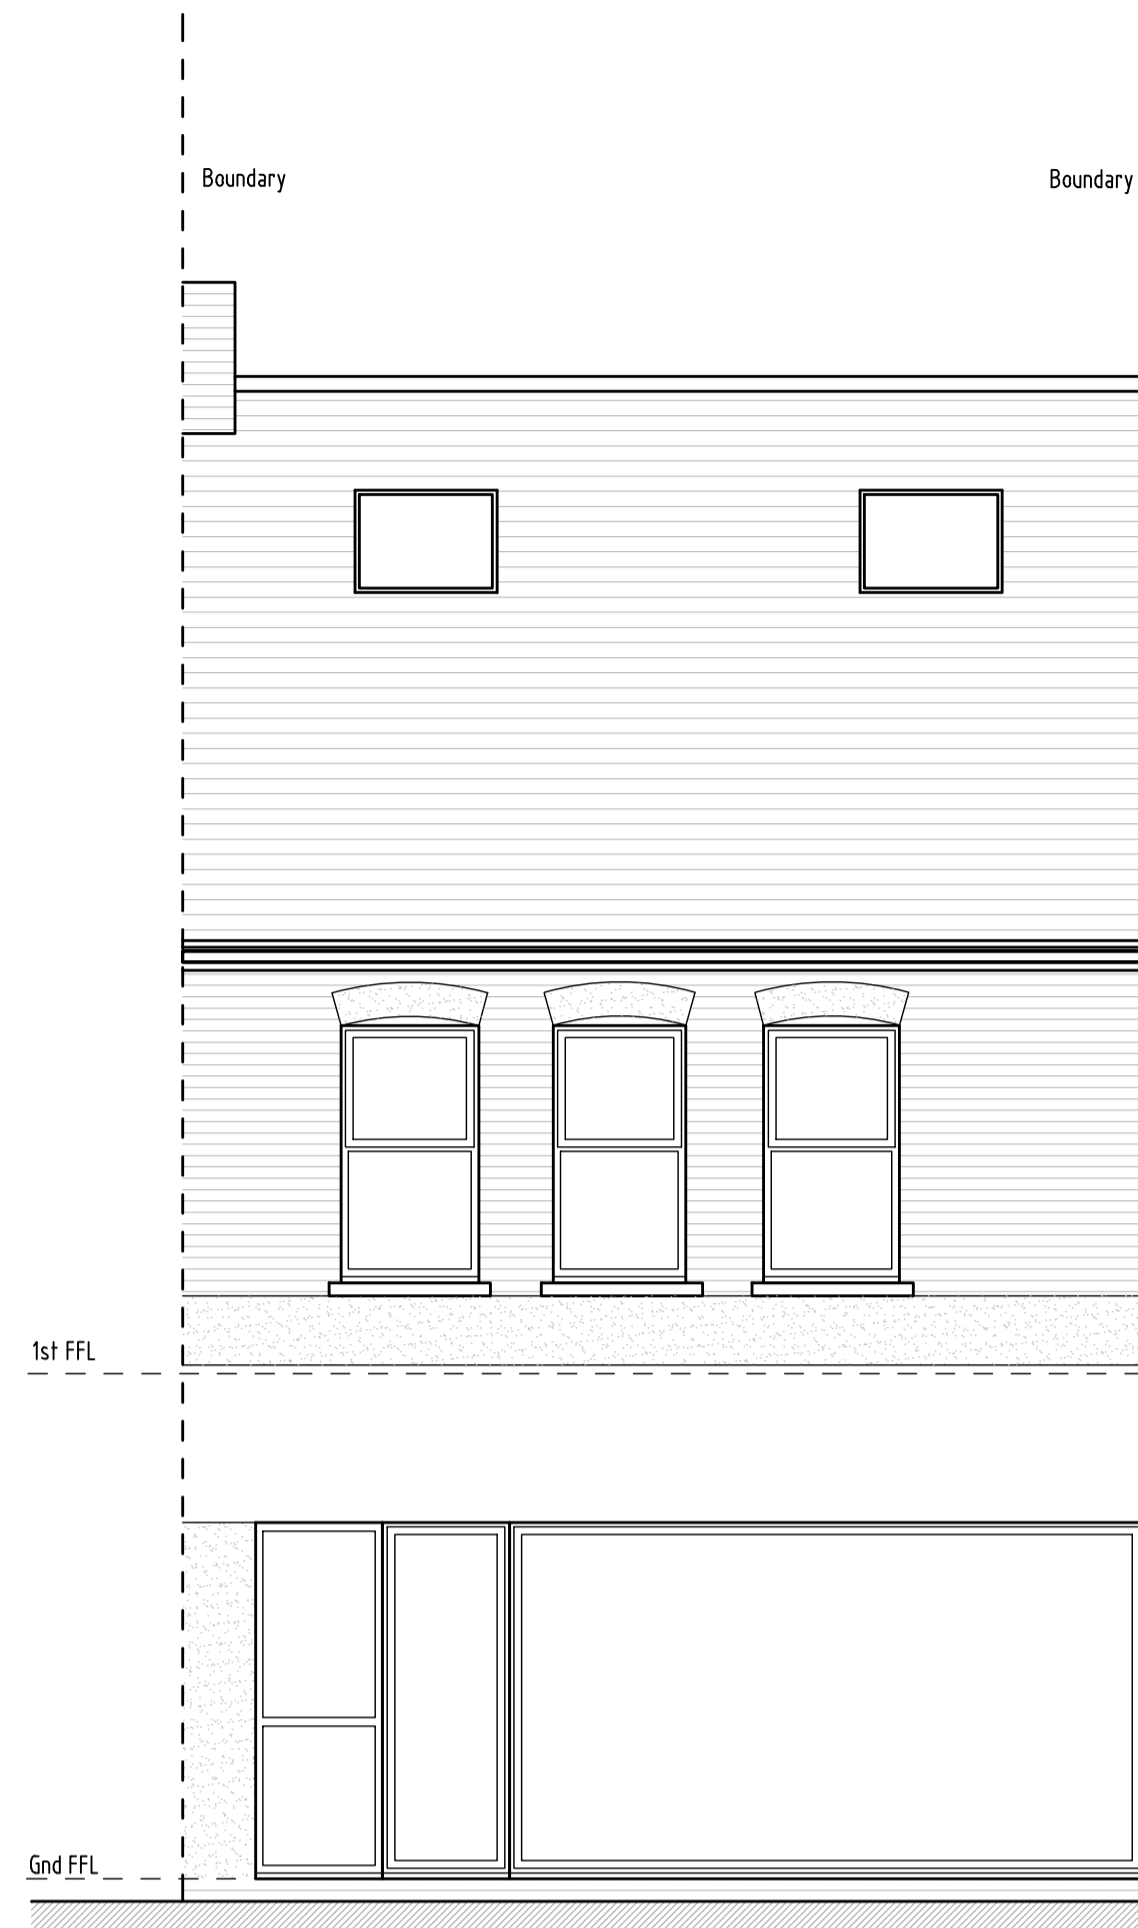

Front Elevation

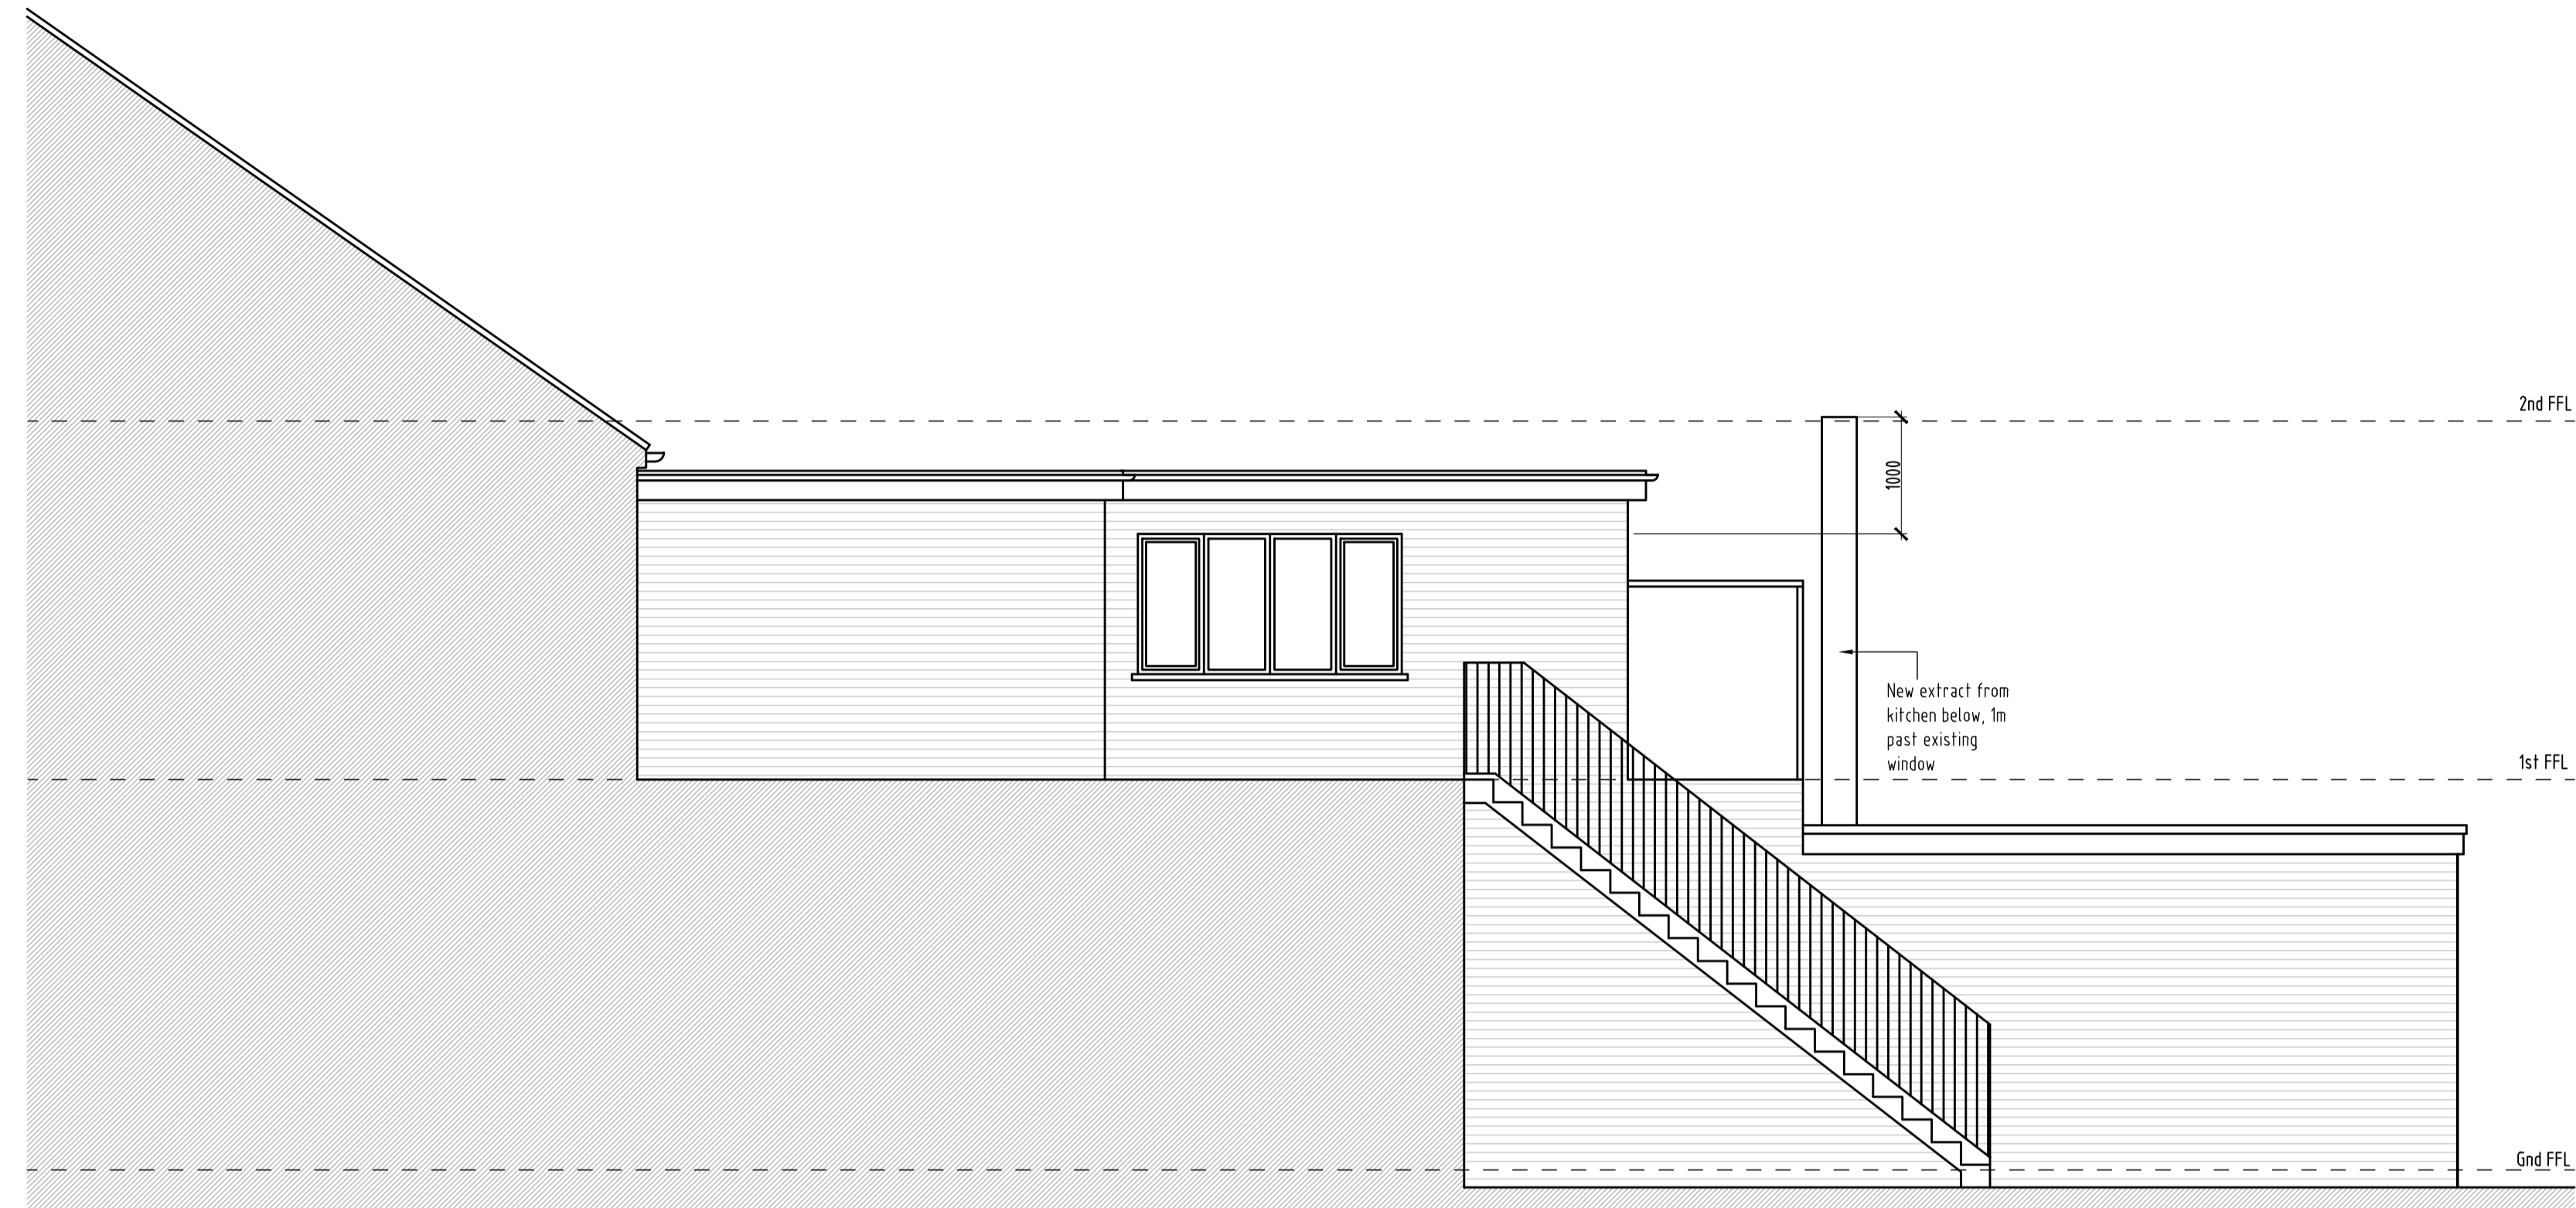


Side Elevation

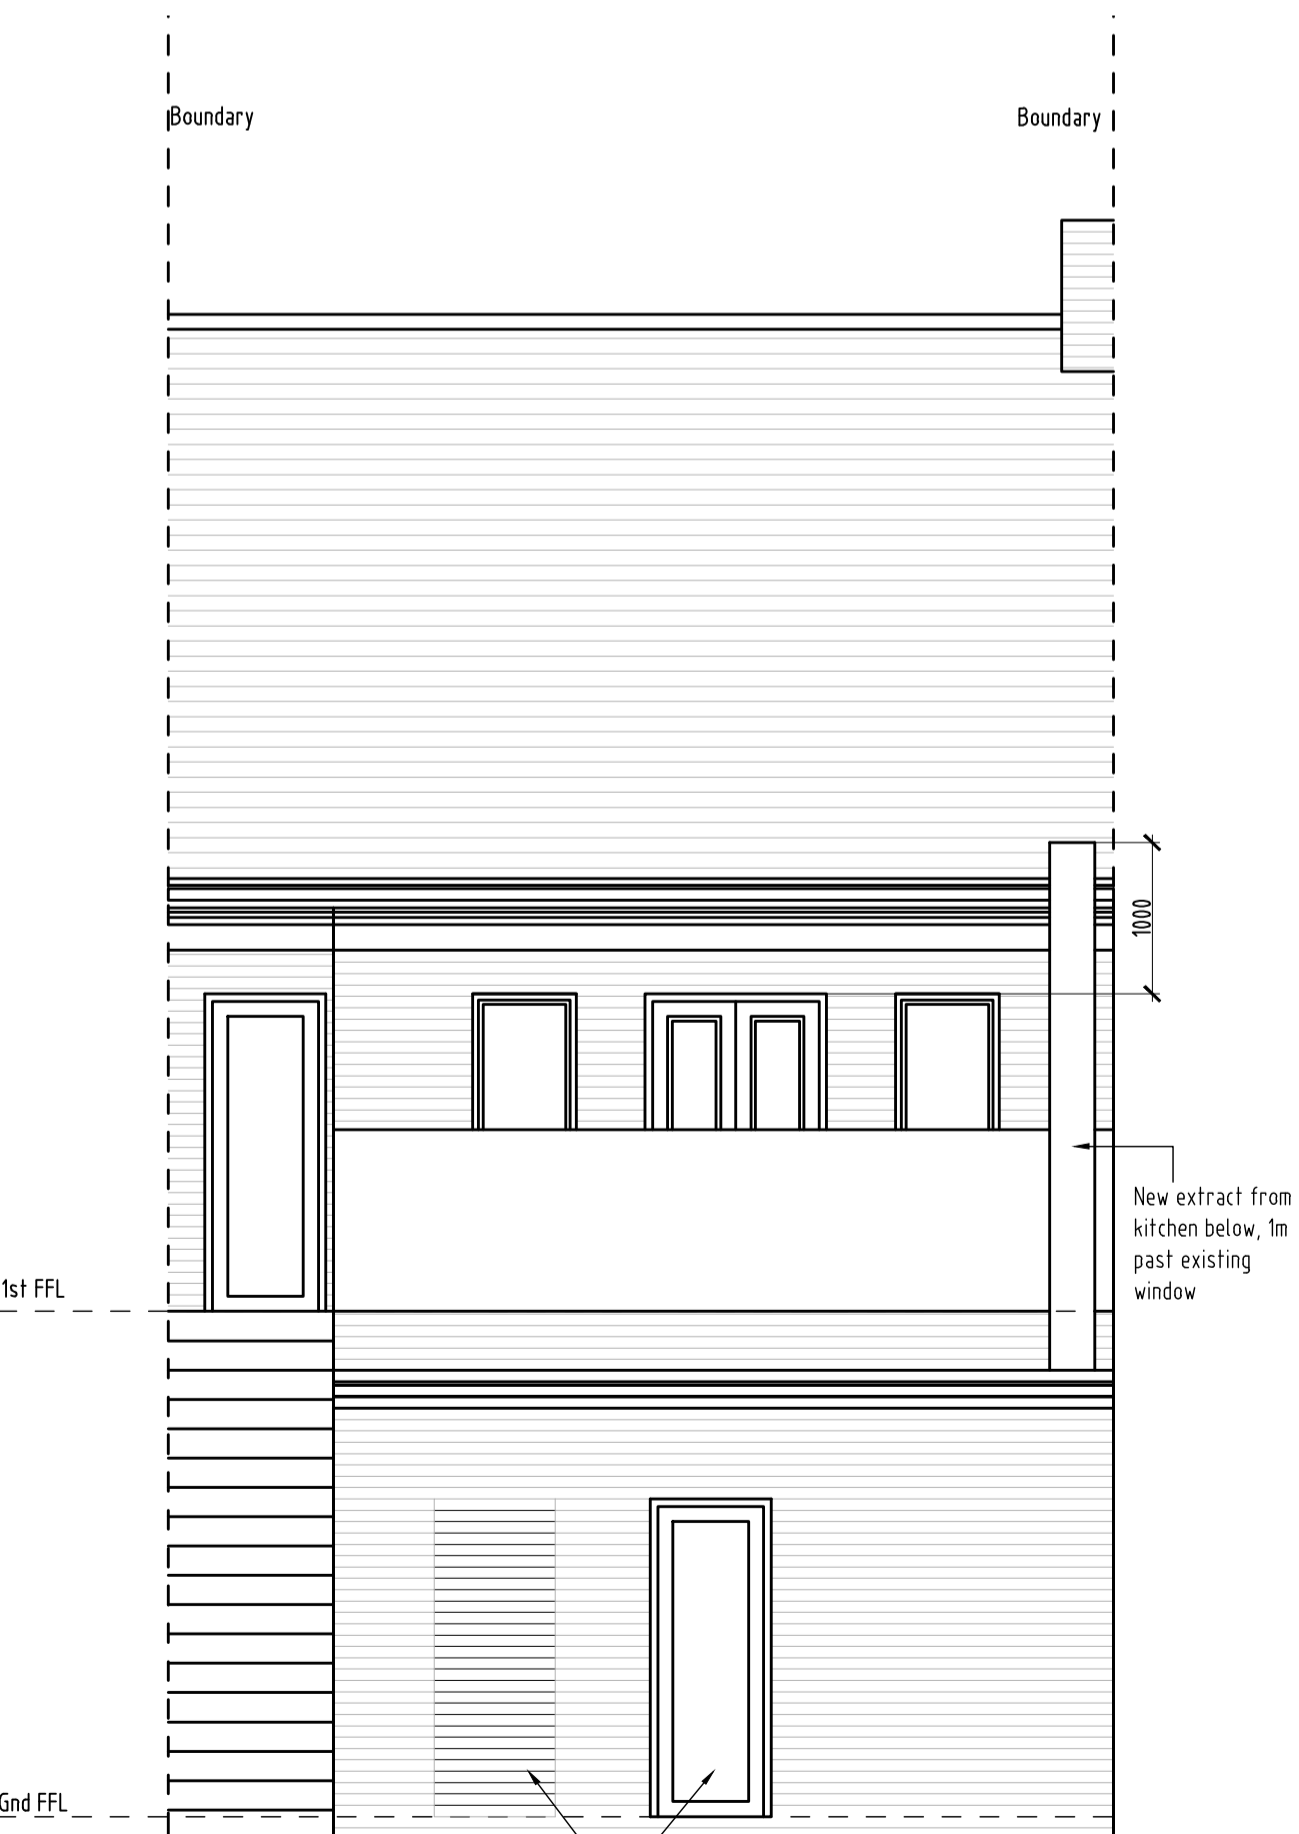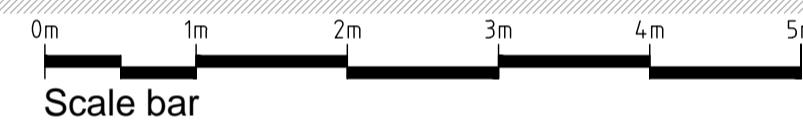

Rear Elevation

External door relocated

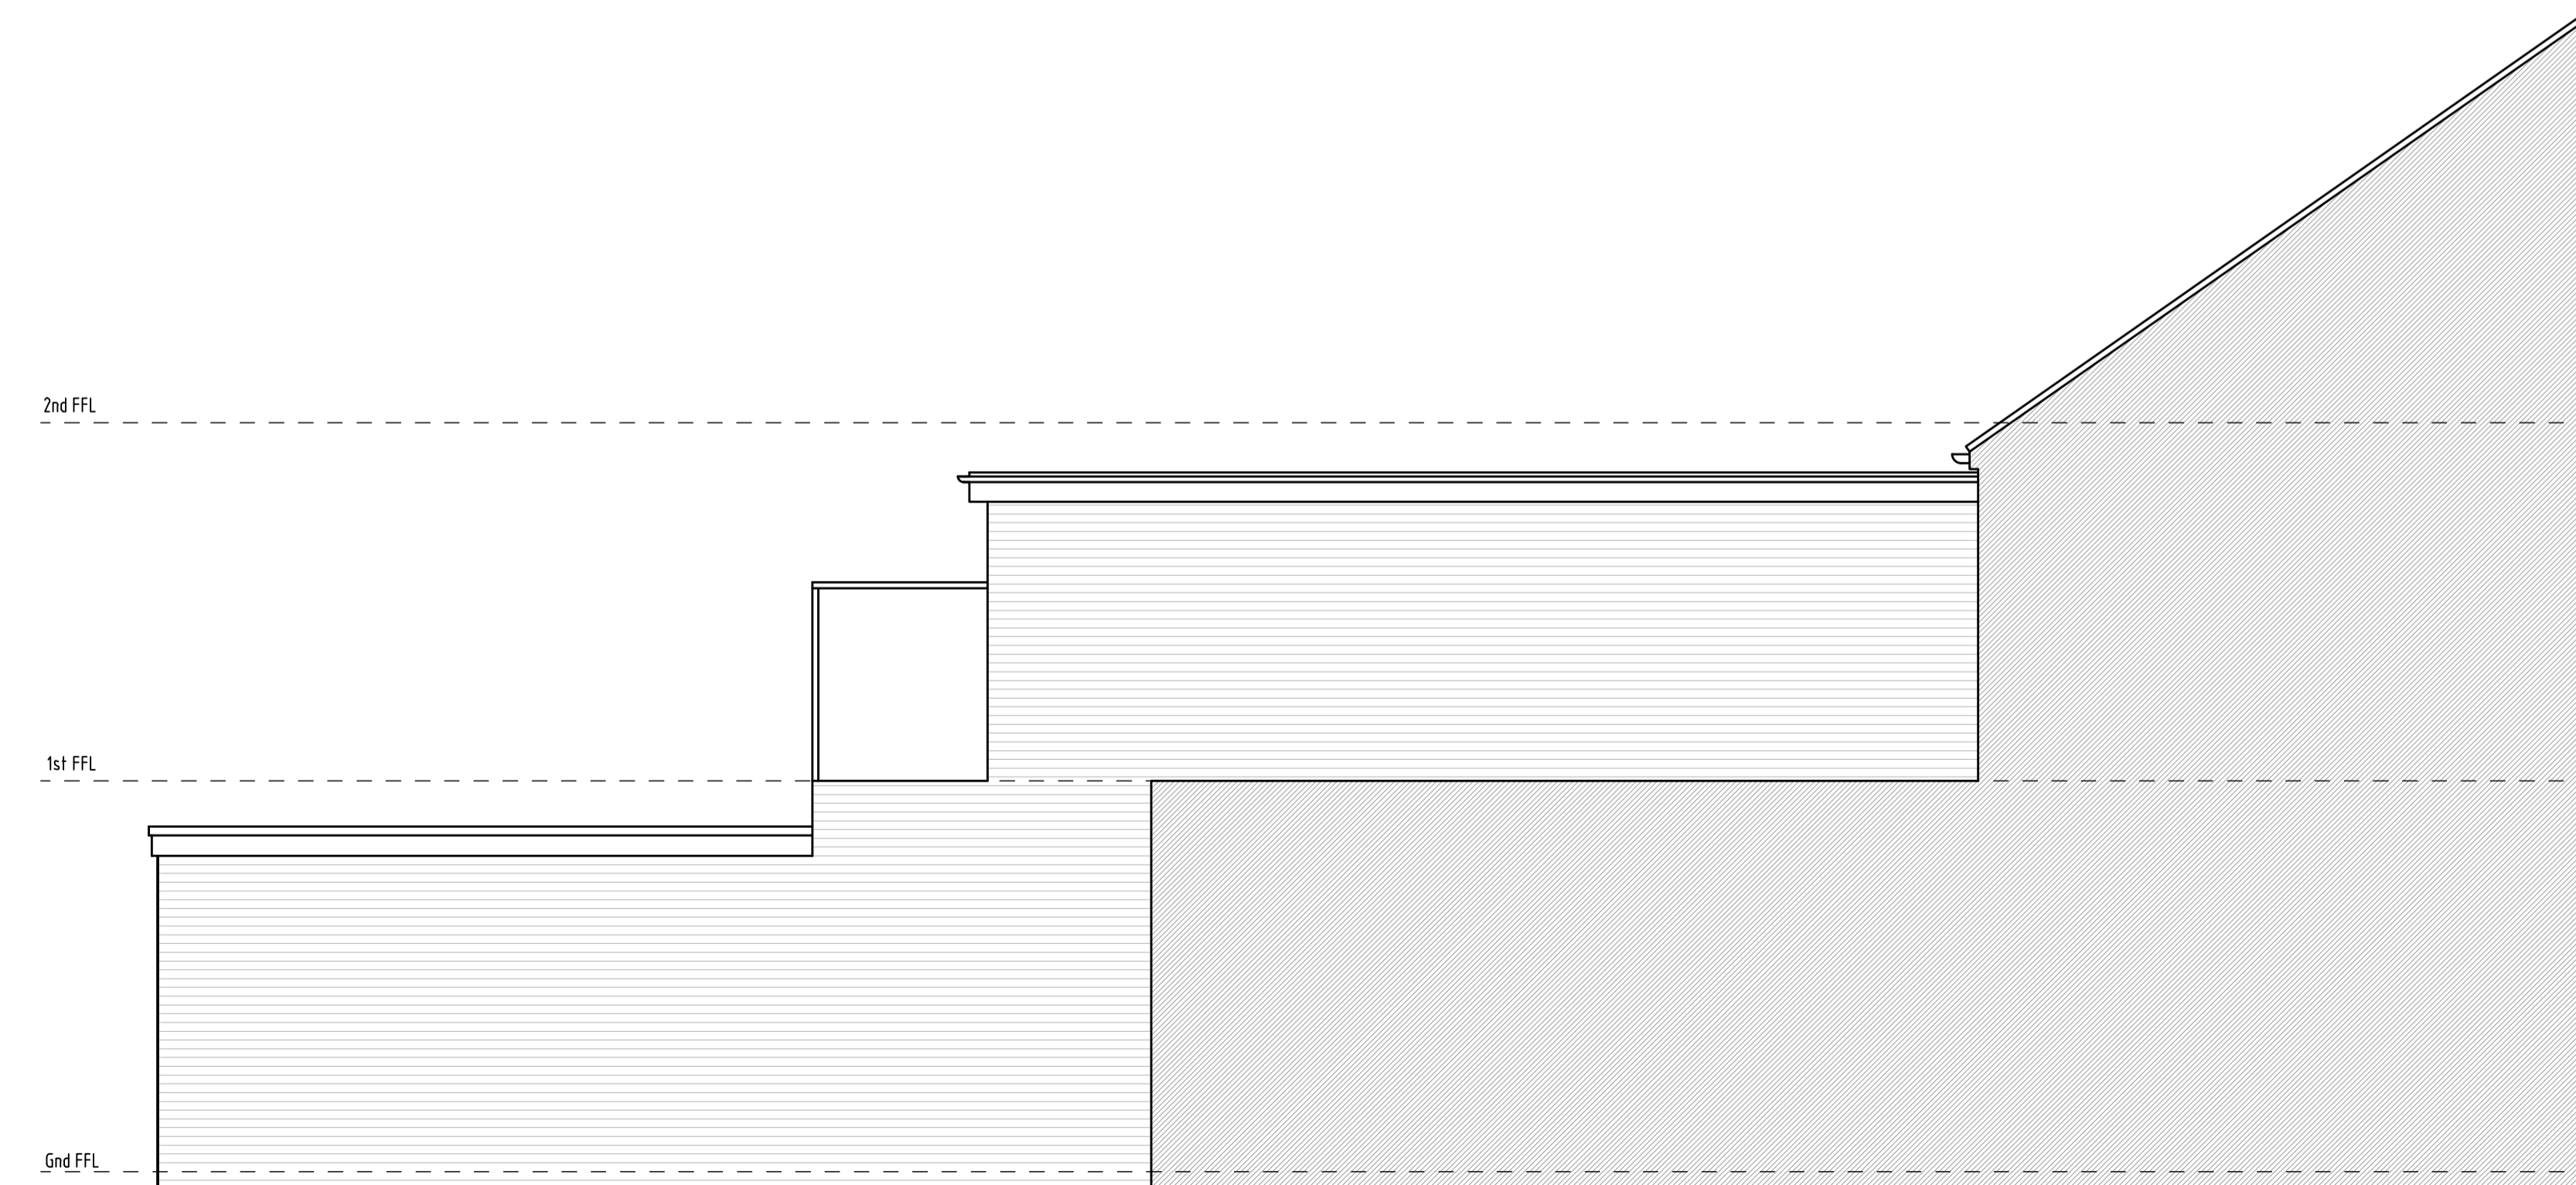

Side Elevation

REV	DESCRIPTION	DATE	INT	CHKD
STATUS	FOR INFORMATION			

Project  
102 & 102D Station Road, Sidcup,  
Kent. DA15 7DE

Title  
Proposed Elevations

Scale	Date	Drawn	Checked
1:50@A1	19.11.23	N/A	N/A
Project No:	Drawing No.	Revision	
2021/092	105	~	