




PROPOSED GROUND FLOOR PLAN

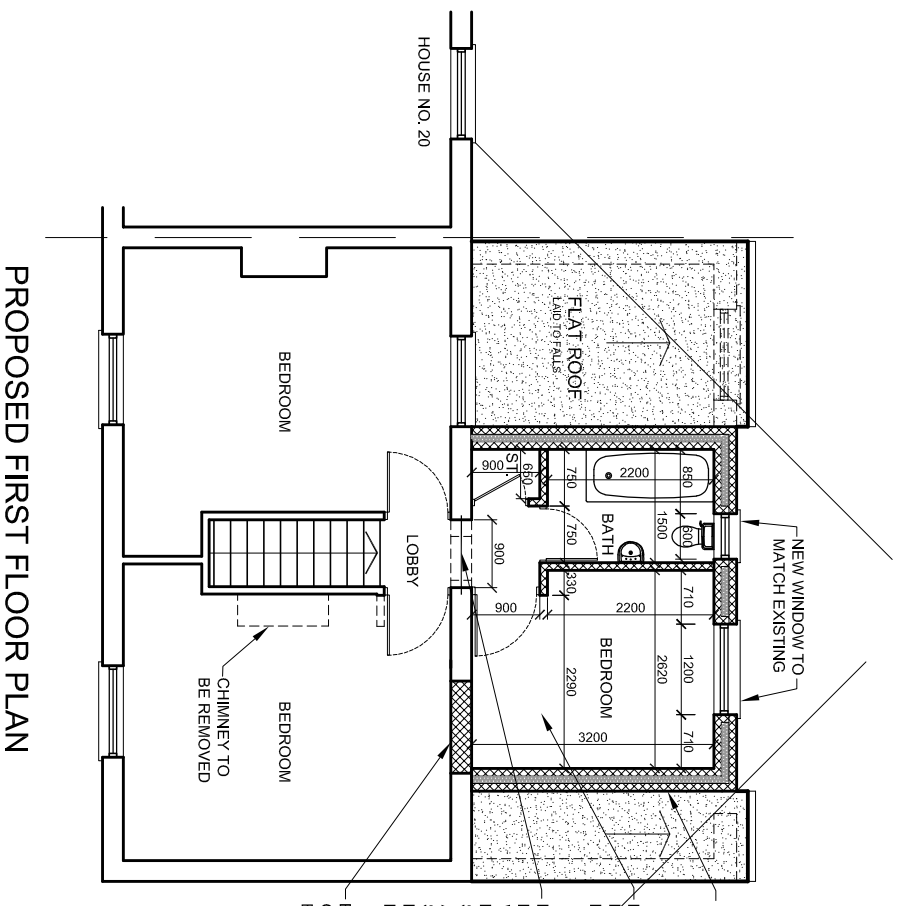


PROPOSED FIRST FLOOR PLAN

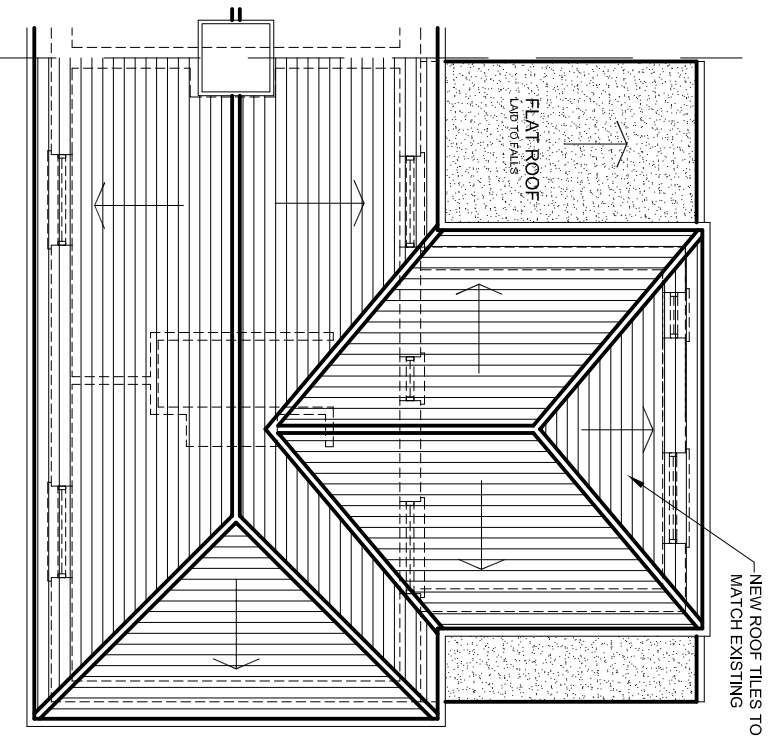

PROPOSED ROOF PLAN

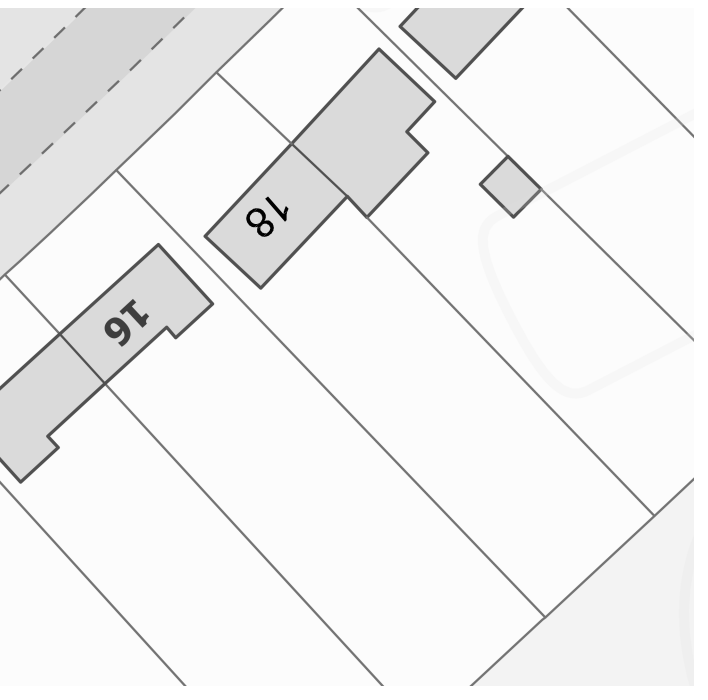

The Contractor is to check all dimensions on site and report any discrepancies to the Contract Administrator. This drawing is to be read in conjunction with all other standard documentation.

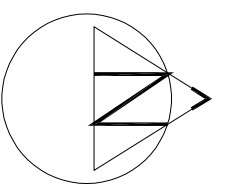

rev.	description	date	chkd.
	93 Colmandene Crescent, Orpington, Kent BR5 2RA 020 3004 9238 07931 931 035 s.nagpal@dapconsultants.co.uk www.dapconsultants.co.uk		

project : 18 Burnell Avenue  
Welling

drawing title :  
Proposed Floor Plans

drawn: MV	chkd: SS	date: 04.12.2023
status: <b>Planning</b>	scale: 1:100@A3	
proj no: 2524	dlg no: 02	rev no: