




EXISTING GROUND FLOOR PLAN

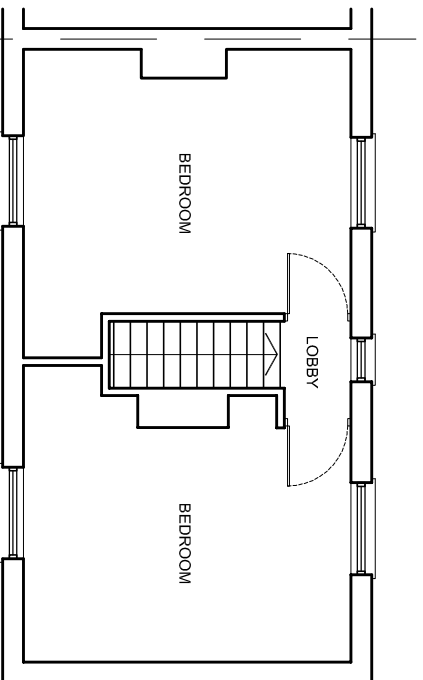


EXISTING FIRST FLOOR PLAN

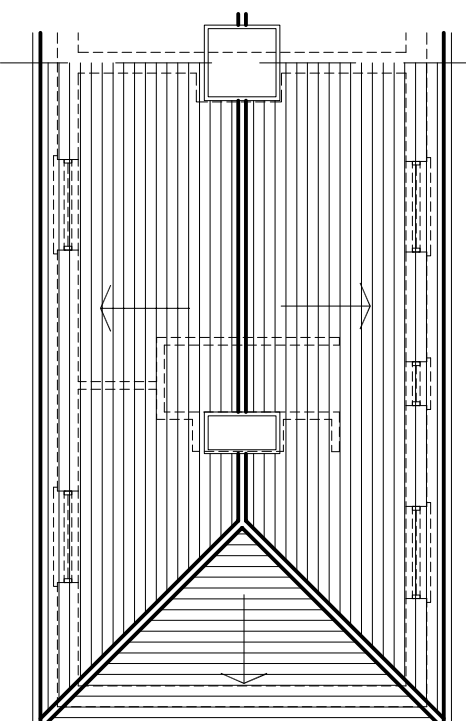



EXISTING ROOF PLAN

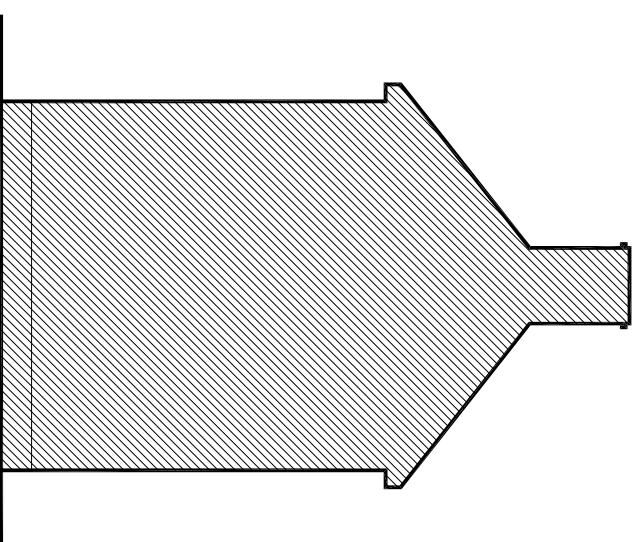


EXISTING SIDE ELEVATION

 


LOCATION PLAN - SCALE 1:1250

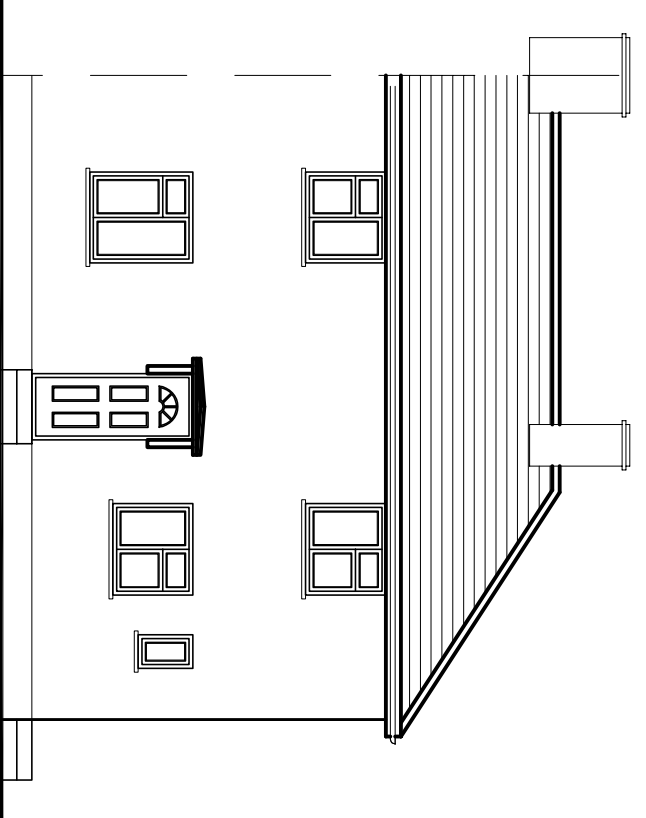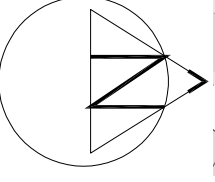

EXISTING FRONT ELEVATION

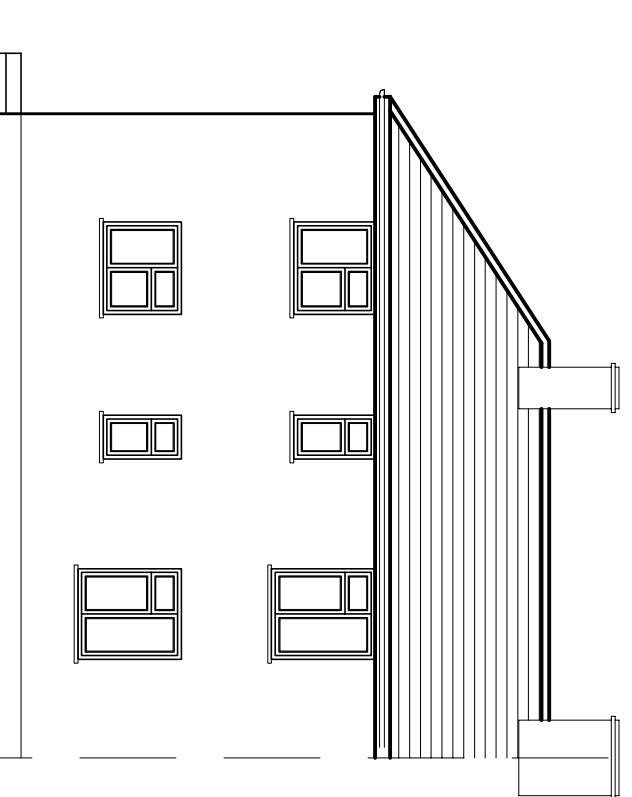

EXISTING REAR ELEVATION

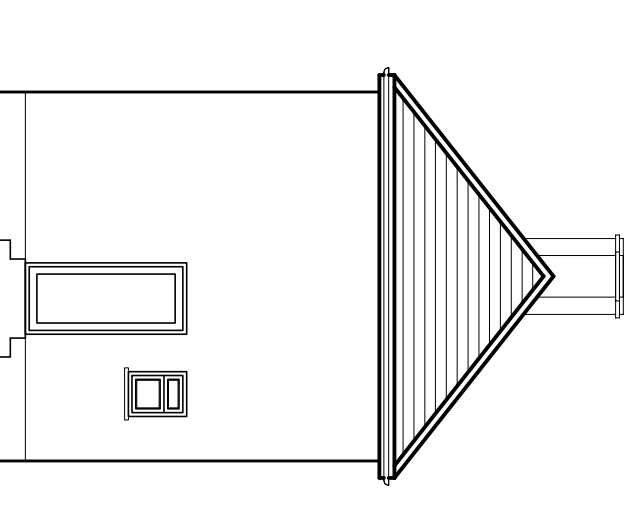

EXISTING SIDE ELEVATION

The Contractor is to check all dimensions on site and report any discrepancies to the Contract Administrator. This drawing is to be read in conjunction with all other standard documentation.

rev.	description	date	chkd.

93 Colmandene Crescent,
Orpington, Kent BR5 2RA
020 3004 9238
07931 931 035
s.nagpal@dapconsultants.co.uk
www.dapconsultants.co.uk

project : 18 Burnell Avenue
Welling

drawing title :
Existing Floor Plans and Elevations

drawn: MV	chkd : SS	date:04.12.2023
Planning		
status:	scale: 1:100@A3	

proj no : 2524	drg no: 01	rev no:
----------------	------------	---------