



1 EXISTING GROUND FLOOR PLAN
1:100

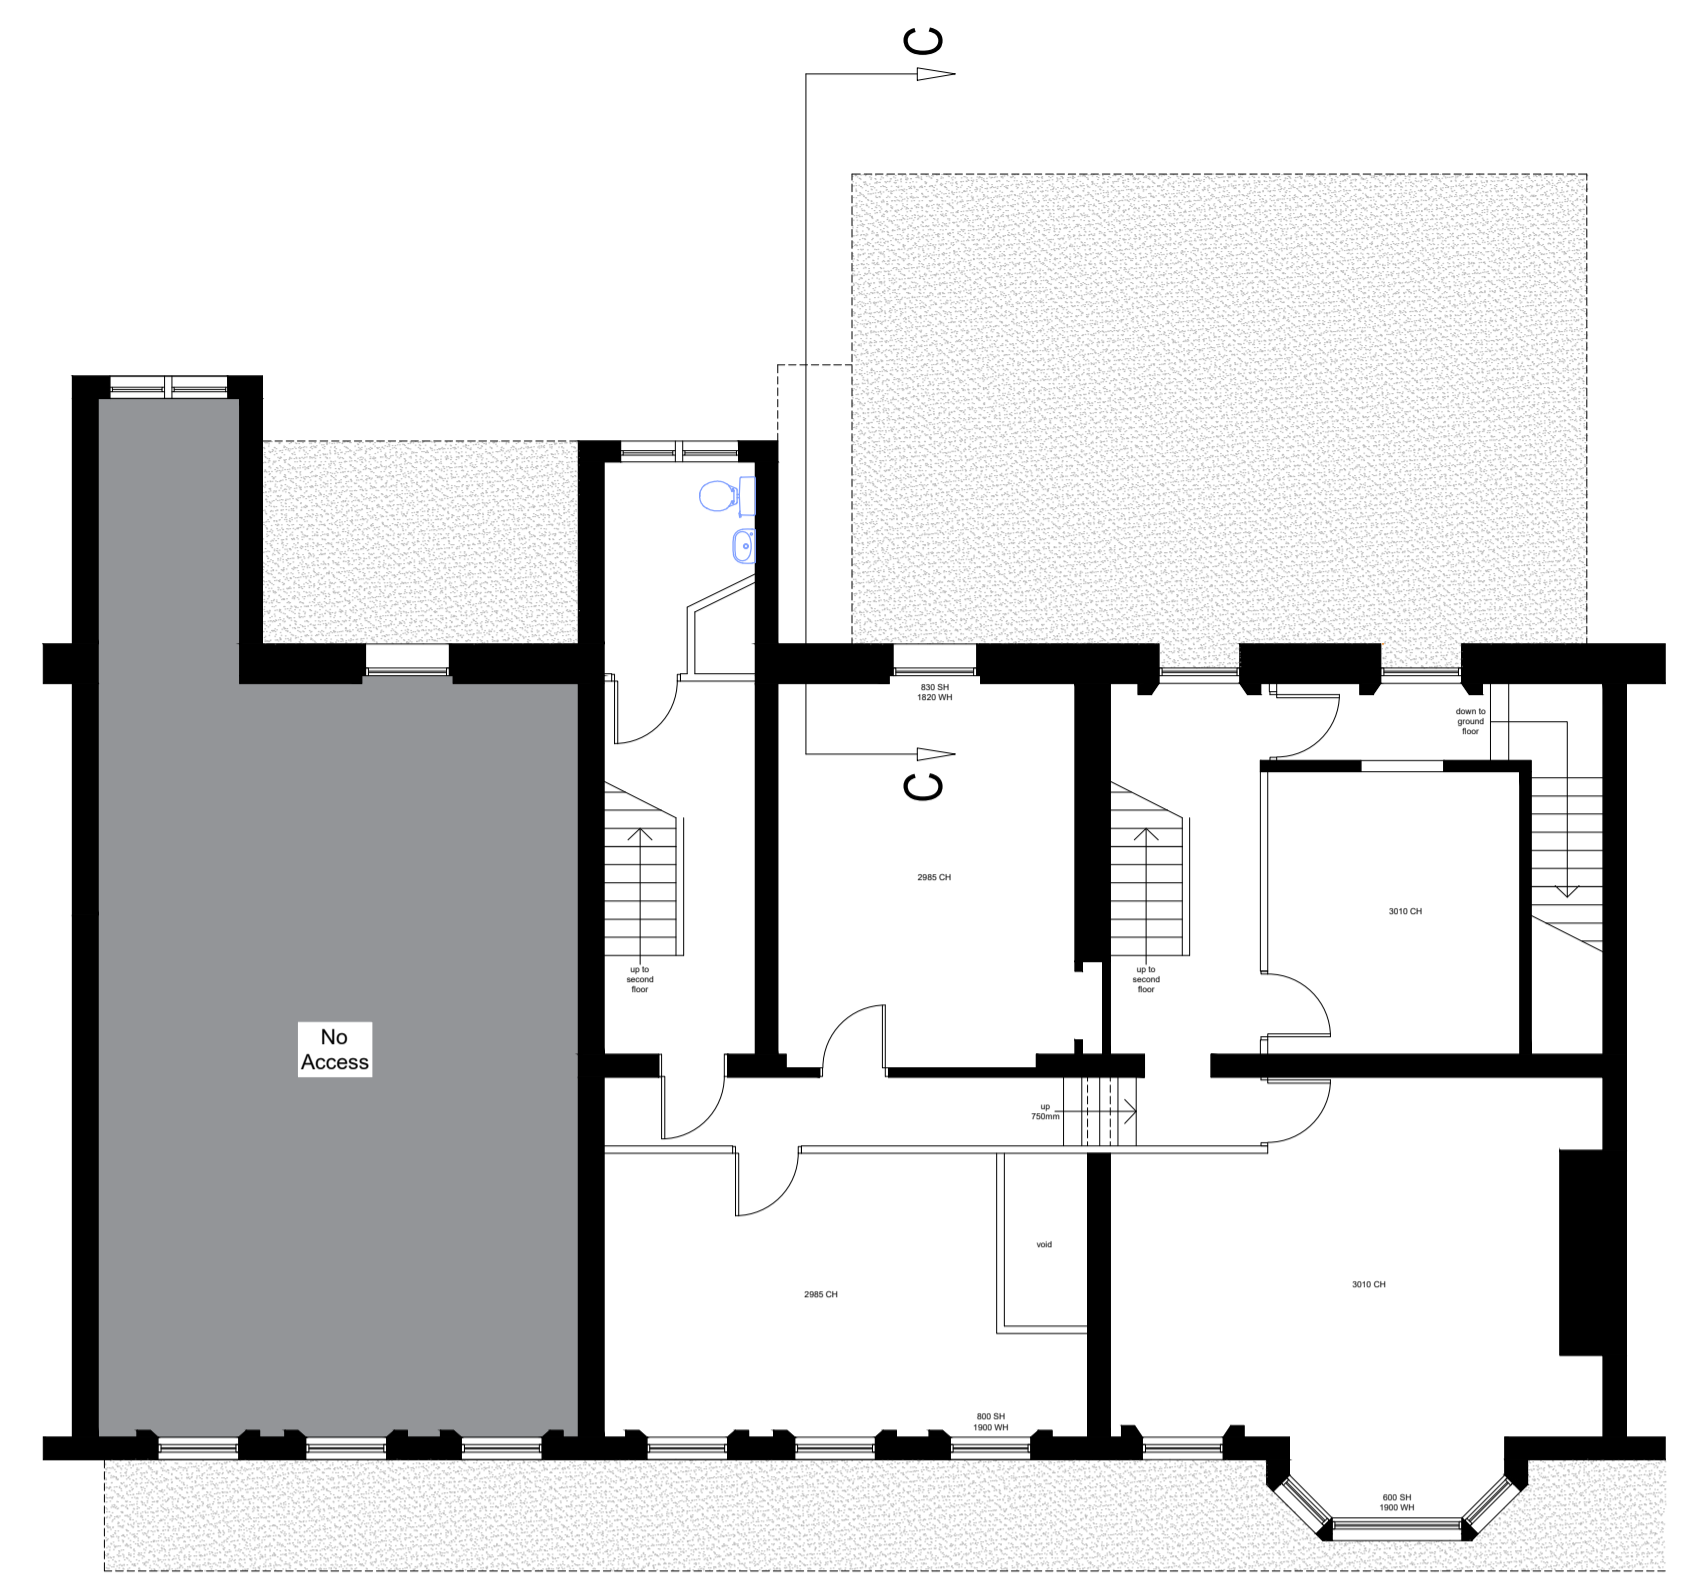

2 EXISTING FIRST FLOOR PLAN
1:100

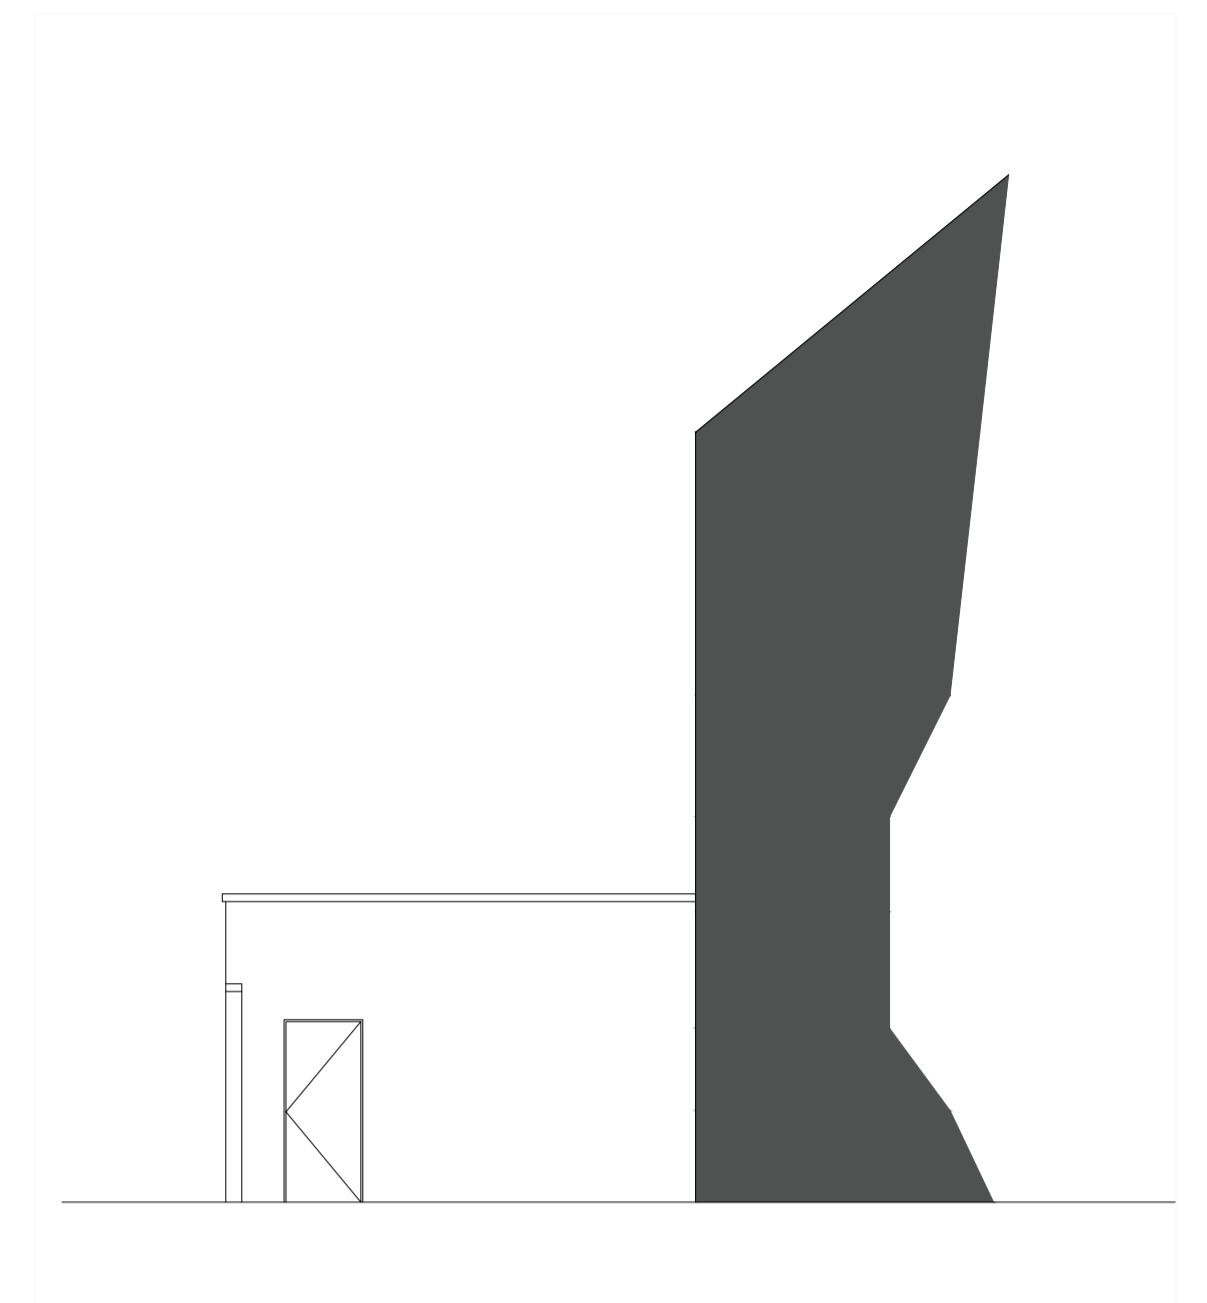


5 EXISTING SIDE ELEVATION C-C
1:100



3 EXISTING SHOP FRONT ELEVATION A-A
1:50



4 EXISTING REAR ELEVATION B-B
1:100

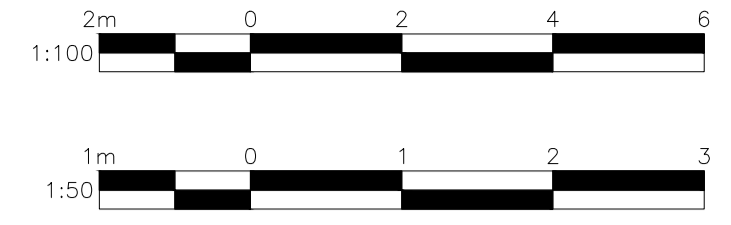

REV	DATE	DESCRIPTION	DR	ICH
-----	------	-------------	----	-----

PLANNING

DB3

LEEDS

4th Floor, 10 South Parade, Leeds LS1 5QS.
T: 0113 244 6931 www.darntonb3.com

CLIENT
The Co-operative Group

PROJECT
Tynemouth

TITLE
Existing Plan and Elevations

CREATION DATE	SCALE @ A1	DRN	CHK	STATUS
18.10.23	1:500	SN	RS	5-

SHEET NO.	REVISION
16722 - DB3 - B01 - 00 - DR - A - 20010	

PROJECT NO: ORIGINATOR / ZONE / LEVEL / TYPE / ISSUE NUMBER
 ALL DIMENSIONS MUST BE READ IN CONJUNCTION WITH ALL OTHER RELEVANT DRAWINGS AND INFORMATION
 ANY DIMENSIONS MUST BE REPORTED TO DIMENSIONS MANAGER
 DIMENSIONS OF EQUIPMENT MUST NOT BE USED FOR CONSTRUCTION UNLESS EXPRESSLY ISSUED FOR CONSTRUCTION
 DO NOT SCALE FROM THIS DRAWING WORK ONLY TO THE PRINTED DIMENSIONS