



THIS DRAWING IS ISSUED FOR THE SOLE AND EXCLUSIVE USE OF THE NAMED RECIPIENT. DISTRIBUTION TO ANY THIRD PARTY IS ON THE STRICT UNDERSTANDING THAT NO LIABILITY IS ACCEPTED BY DESIGN STUDIO ARCHITECTS LTD FOR ANY DISCREPANCIES, ERRORS OR OMISSIONS THAT MAY BE PRESENT AND NO GUARANTEE IS OFFERED AS TO THE ACCURACY OF THE INFORMATION SHOWN. THIS DRAWING IS FOR REFERENCE ONLY. PLEASE REPORT ANY DISCREPANCIES TO THE DESIGNER BEFORE ANY WORKS COMMENCE. ALL DIMENSIONS TO BE CHECKED ON SITE BEFORE ANY WORKS COMMENCE. DESIGN STUDIO ARCHITECTS LTD. COPYRIGHT RESERVED.

Rev.	Description	Drwn.	Chk.	Date
A	Amended drawings after planning refusal	MK	KS	22/05/23
B	Client Amendments	TS	KS	11/10/23
C	Client Amendments	TS	KS	13/10/23
P01	Revised for Planning	TS	KS	18/10/23

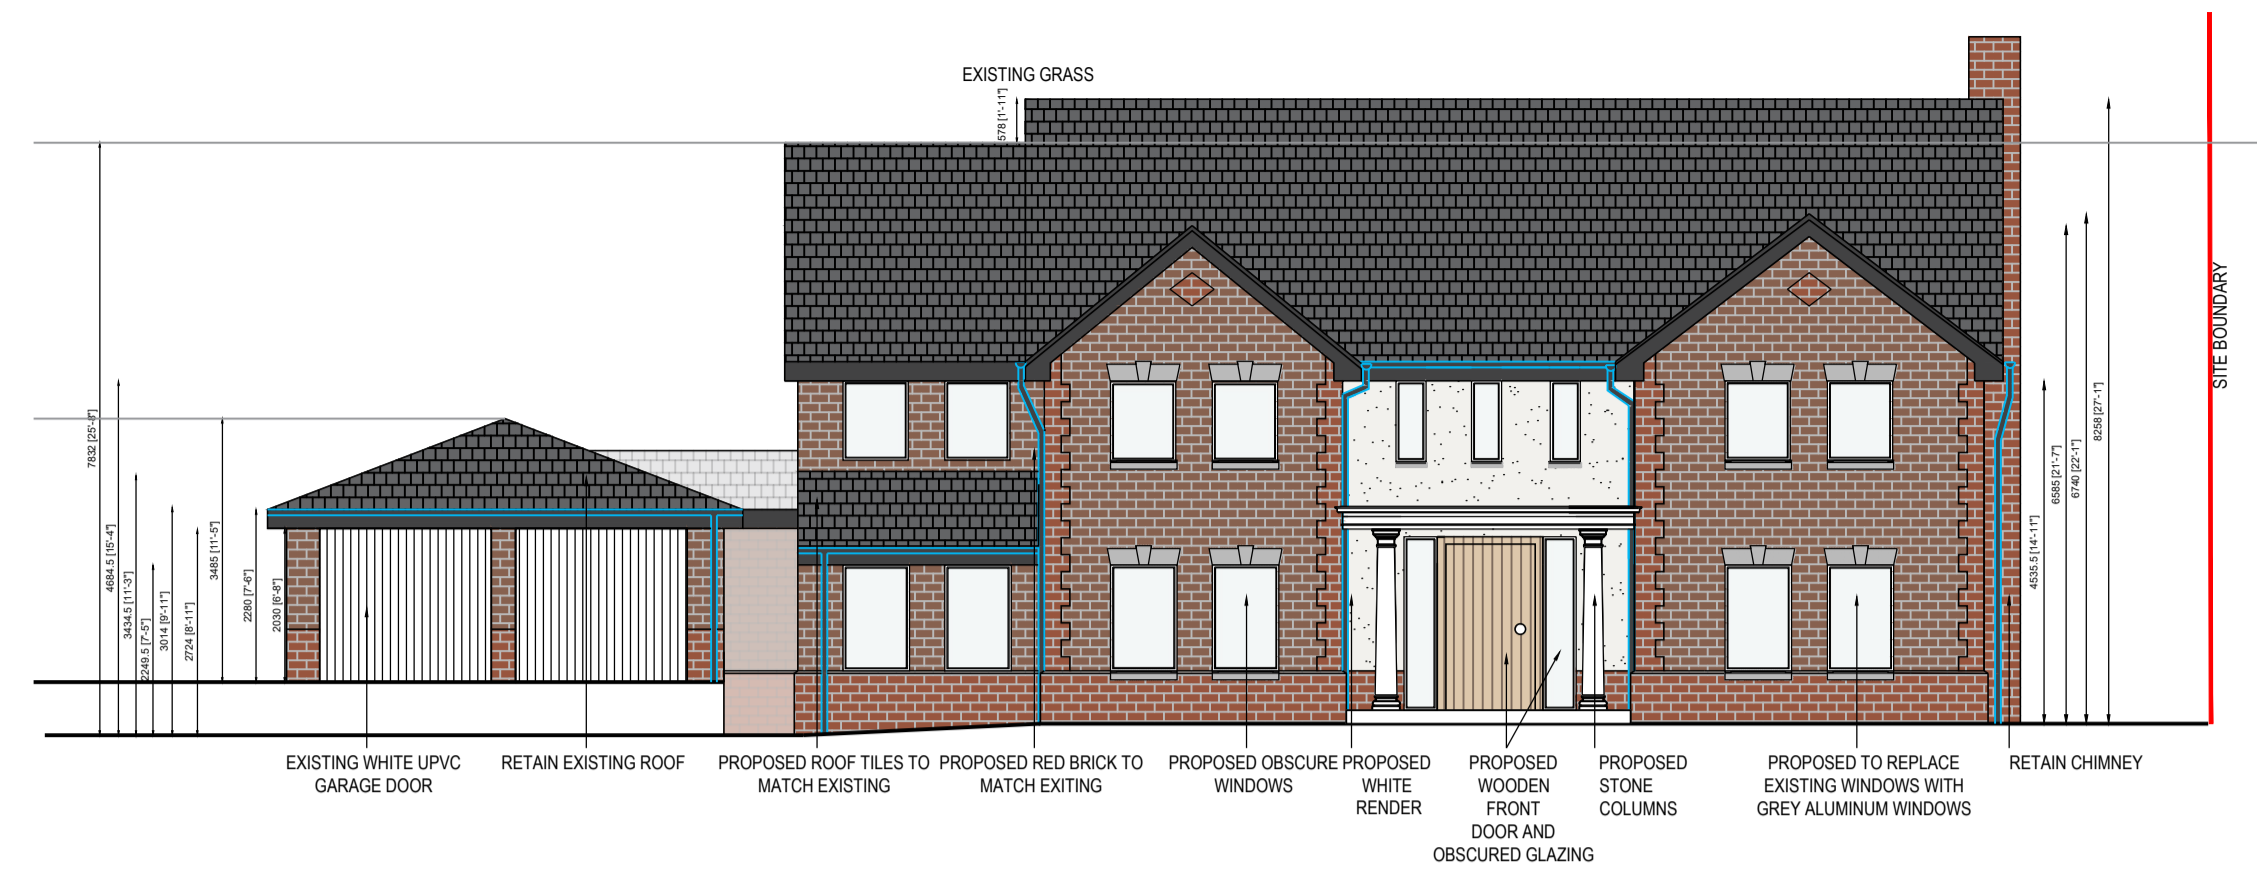


PROPOSED FRONT ELEVATION
SCALE 1/100 @A1

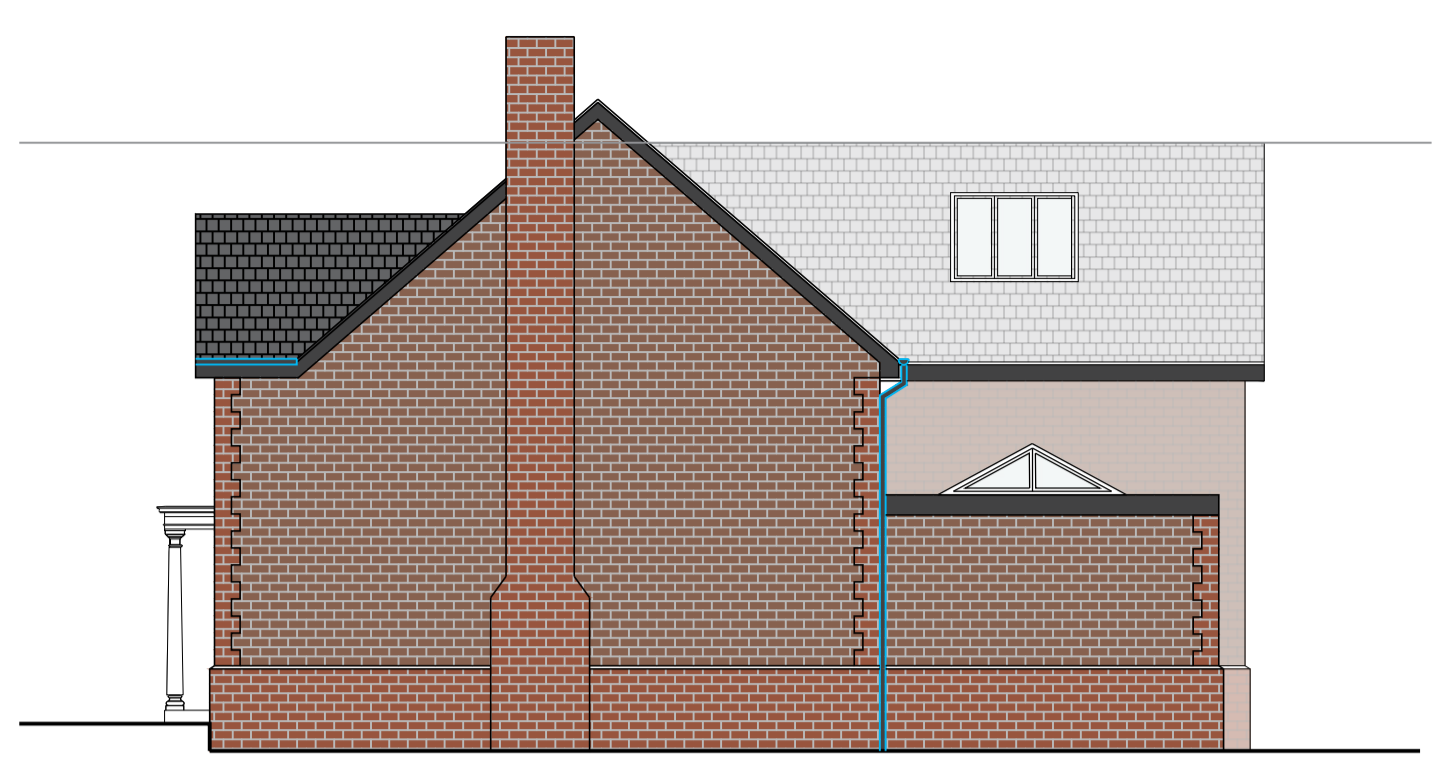


PROPOSED SIDE ELEVATION
SCALE 1/100 @A1



PROPOSED REAR ELEVATION
SCALE 1/100 @A1

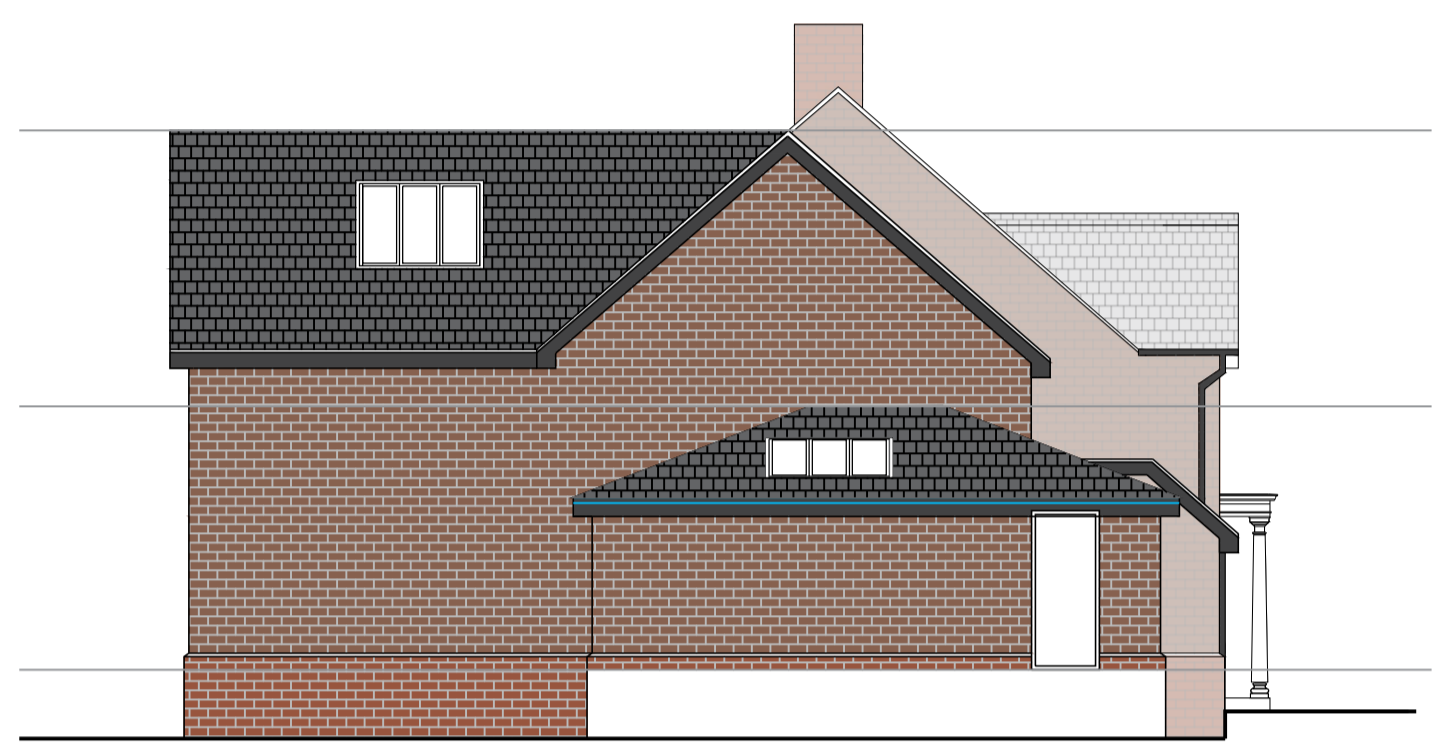

PROPOSED REAR ELEVATION
SCALE 1/100 @A1

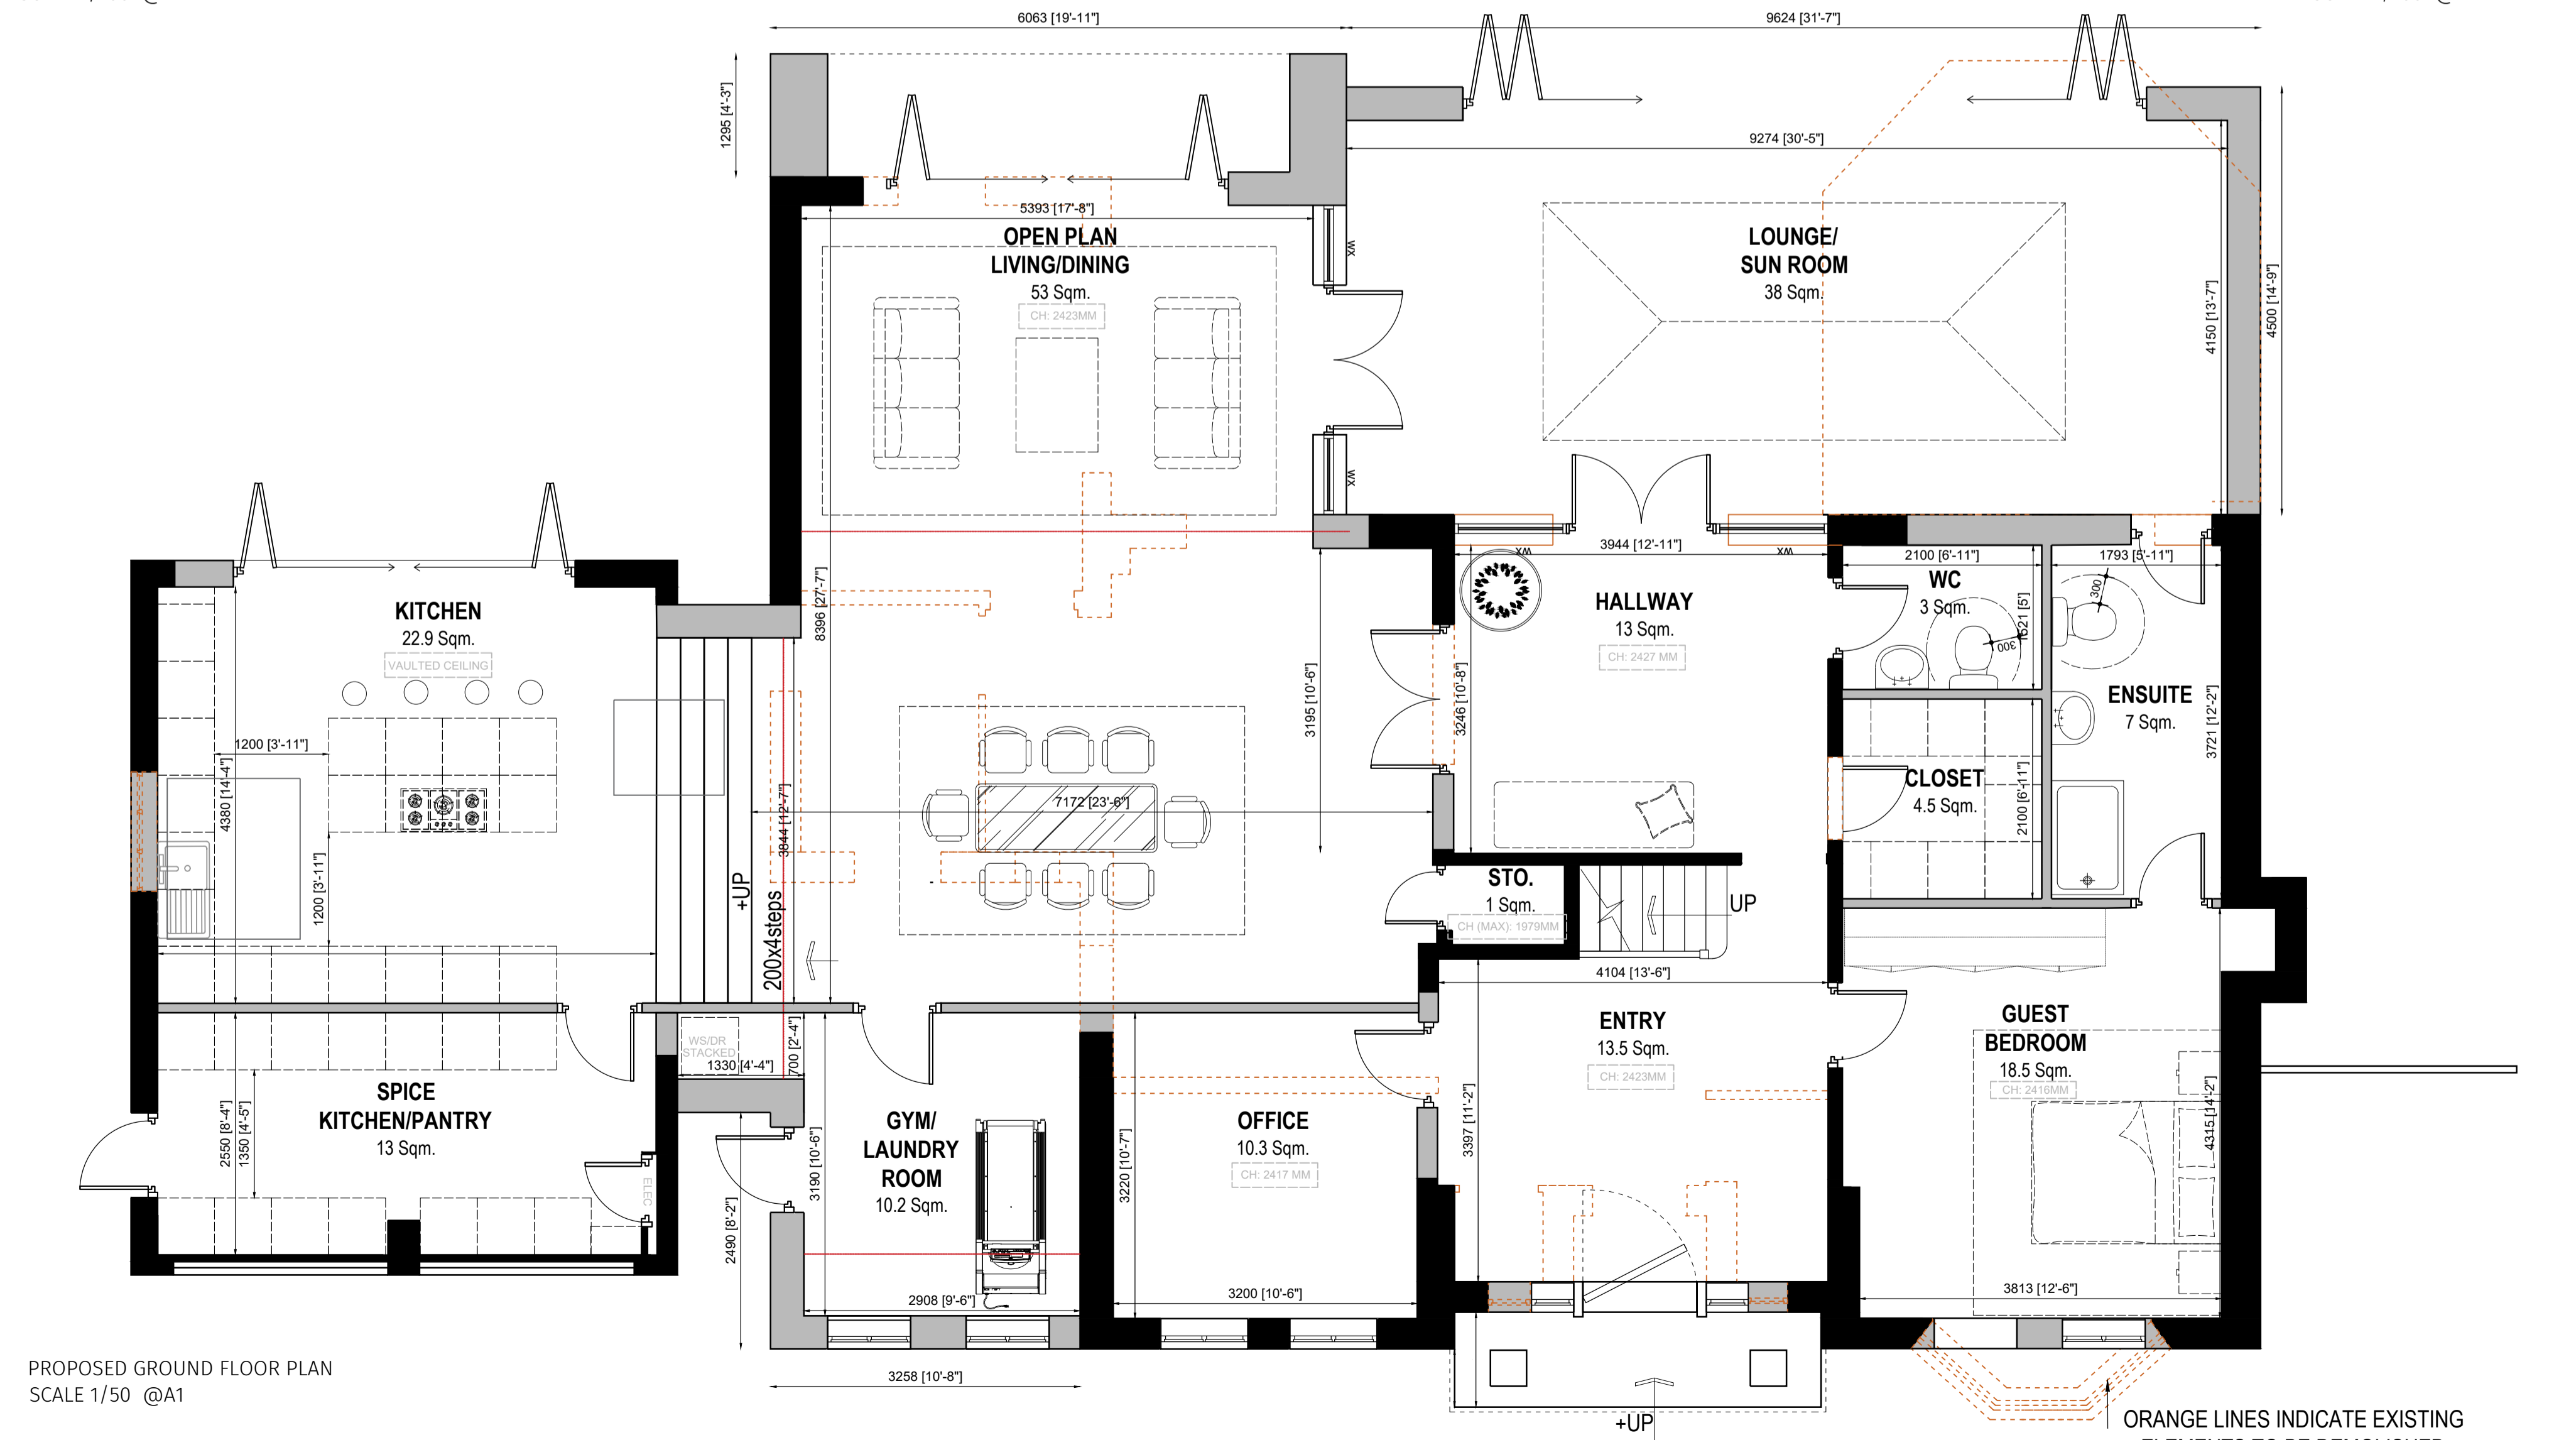

PROPOSED GROUND FLOOR PLAN
SCALE 1/50 @A1

ORANGE LINES INDICATE EXISTING ELEMENTS TO BE DEMOLISHED



Regent House, 7 Upper King Street
Leicester, LE1 6XB
t:0116 251 0606 | w:ds-a.co.uk | e:info@ds-a.co.uk

Project Details:
2 Whitebeam Road
Oadby
Leicester
LE2 4EA

Drawing Name:
PROPOSED ELEVATIONS AND GROUND FLOOR PLAN

Drawing Stage: PLANNING

Drawn: TS Check: KS Date: 18/10/23 Scale: 1:100/50

Drawing Number:
22022 DSA ZZ GF DR A 103 P01

PROJECT CODE ORIGIN ZONE LEVEL TYPE ROLE NUMBER REVISION

