




GENERAL NOTES
 Do not scale from this drawing.
 This drawing has been prepared solely
 for planning purpose only.

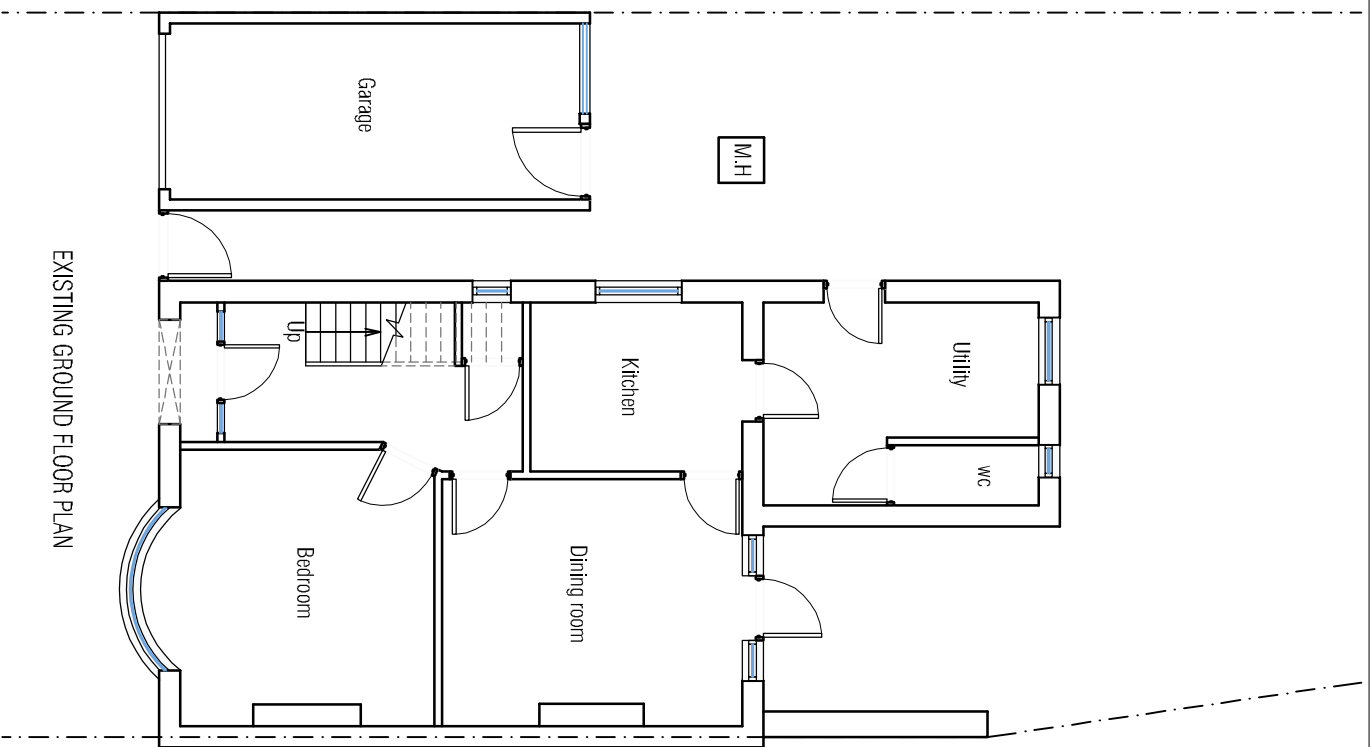

EXISTING GROUND FLOOR PLAN

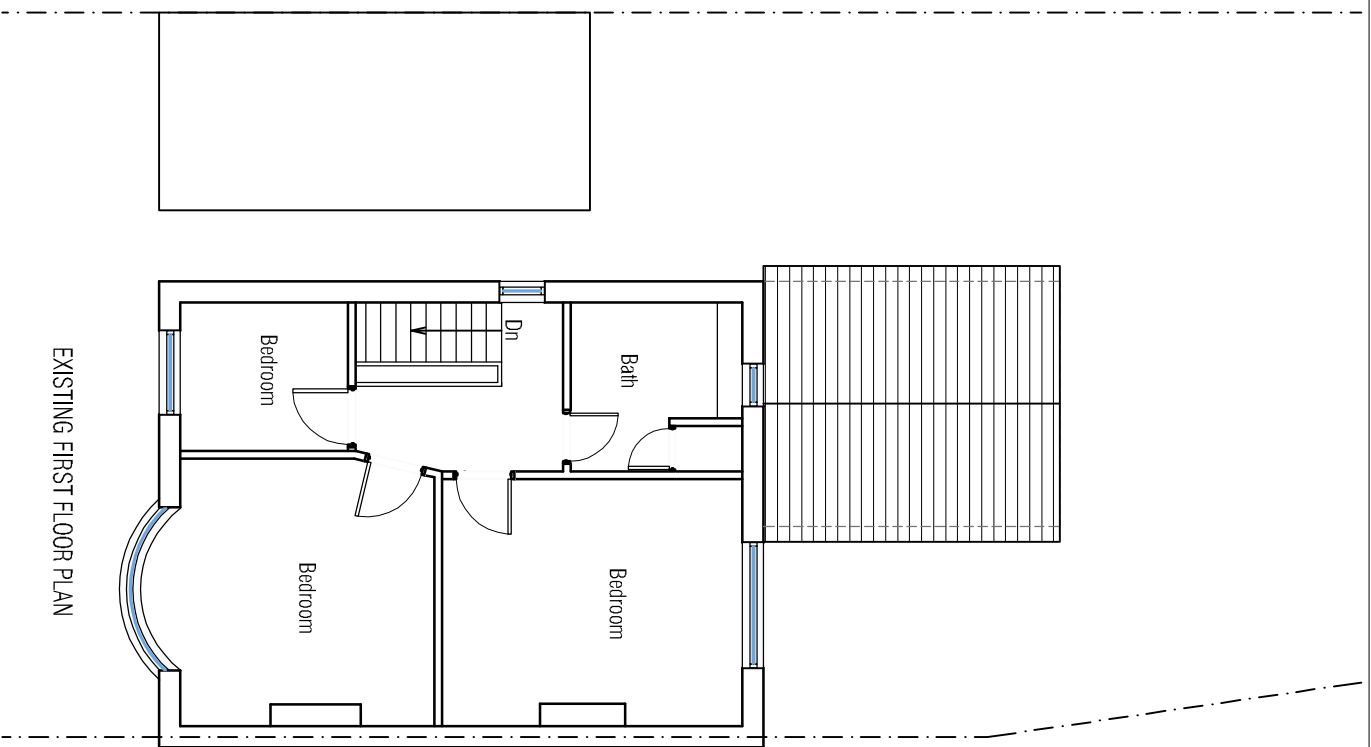

EXISTING FIRST FLOOR PLAN

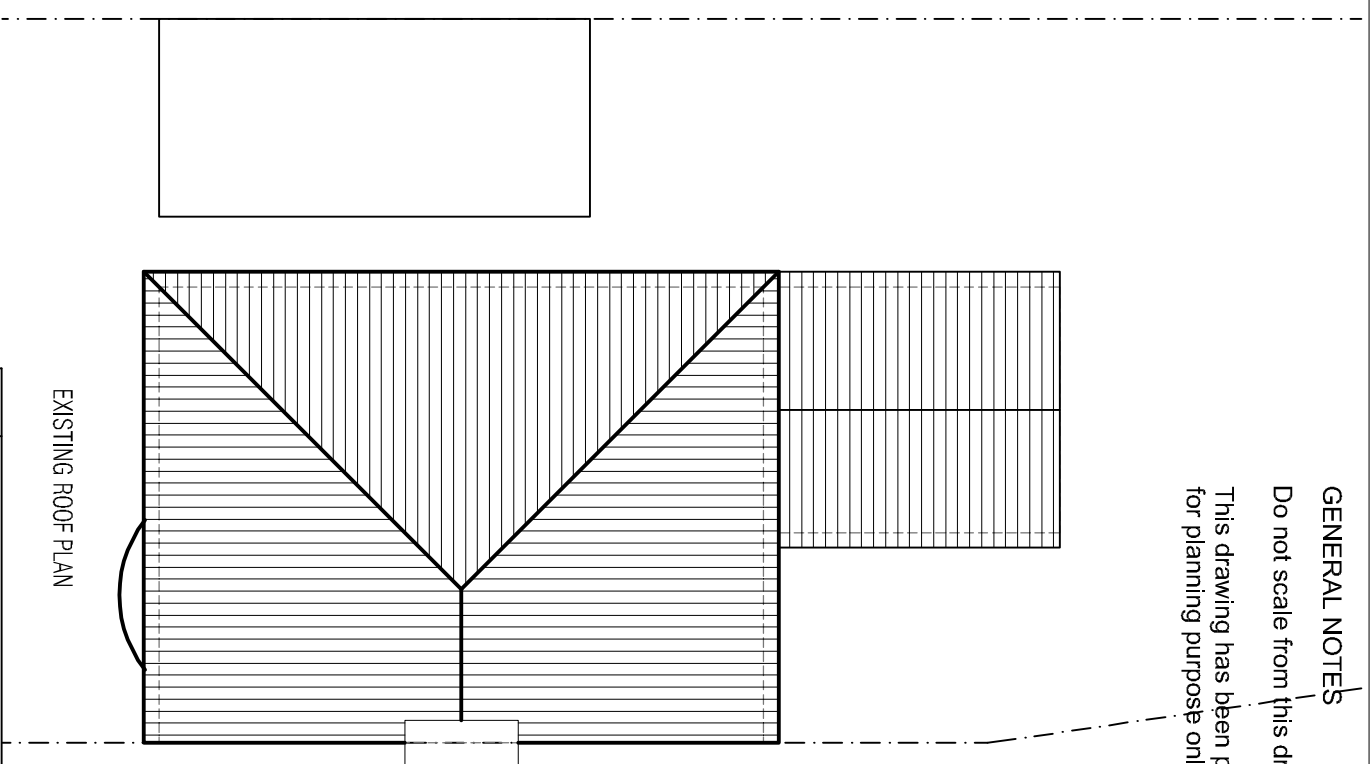

EXISTING ROOF PLAN



Scale 1:100

No.	Description	Date
A	First Issue	05.11.2023

arChitecture
365

+447983399646
 Architecture365Ltd
 contact@architecture365.co.uk
 www.architecture365.co.uk
 20 Lynnmouth Road
 Leicester
 LE5 1NA

Project
 173 AYLESTONE LANE LE18 1BE

Drawing Title	
EXISTING PLANS	
Drawing No.	Rev
PL173 A100	A
Scale @ A3	
1:100	