


GENERAL NOTES

Do not scale from this drawing.

This drawing has been prepared solely for planning purpose only.

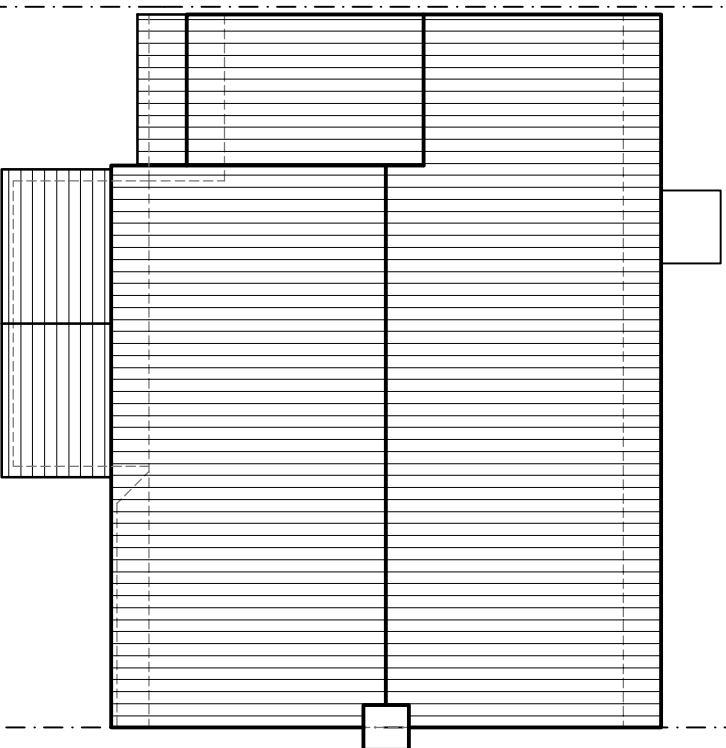

PROPOSED ROOF PLAN

Scale 1:100

0 1 2.5 5 10m

A	First Issue	22.11.2023
No.	Description	Date

**arc**hitecture  
**365**

+447983399646  
Architecture365Ltd  
contact@architecture365.co.uk  
www.architecture365.co.uk  
20 Lynmouth Road  
Leicester  
LE5 1NA

**Project**

28 SUSSEX ROAD LE18 4WP

**Drawing Title**

PROPOSED ROOF PLAN

**Drawing No.**

PL28 A201

**Rev**

A

**Scale @ A3**

1:100