


GENERAL NOTES

Do not scale from this drawing.

This drawing has been prepared solely for planning purpose only.

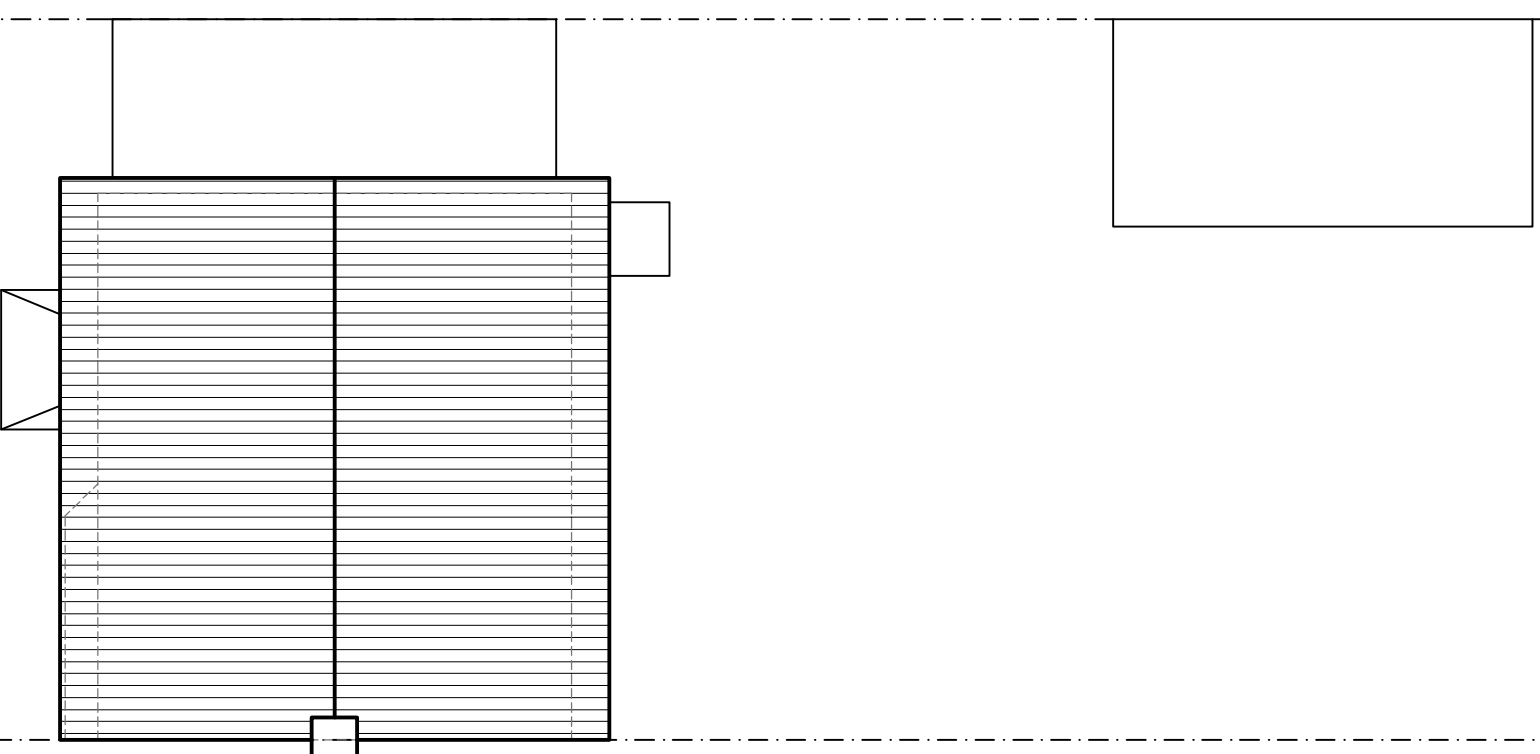

EXISTING ROOF PLAN

Scale 1:100

0 1 2.5 5 10m

No.	Description	Date
A	First Issue	22.11.2023

architecture
365

+447983399646
Architecture365Ltd
contact@architecture365.co.uk
www.architecture365.co.uk
20 Lynnmouth Road
Leicester
LE5 1NA
Project

28 SUSSEX ROAD LE18 4WP

Drawing Title

EXISTING ROOF PLAN

Drawing No.
PL28 A101

Rev
A
Scale @ A3
1:100