


EXISTING GROUND FLOOR PLAN

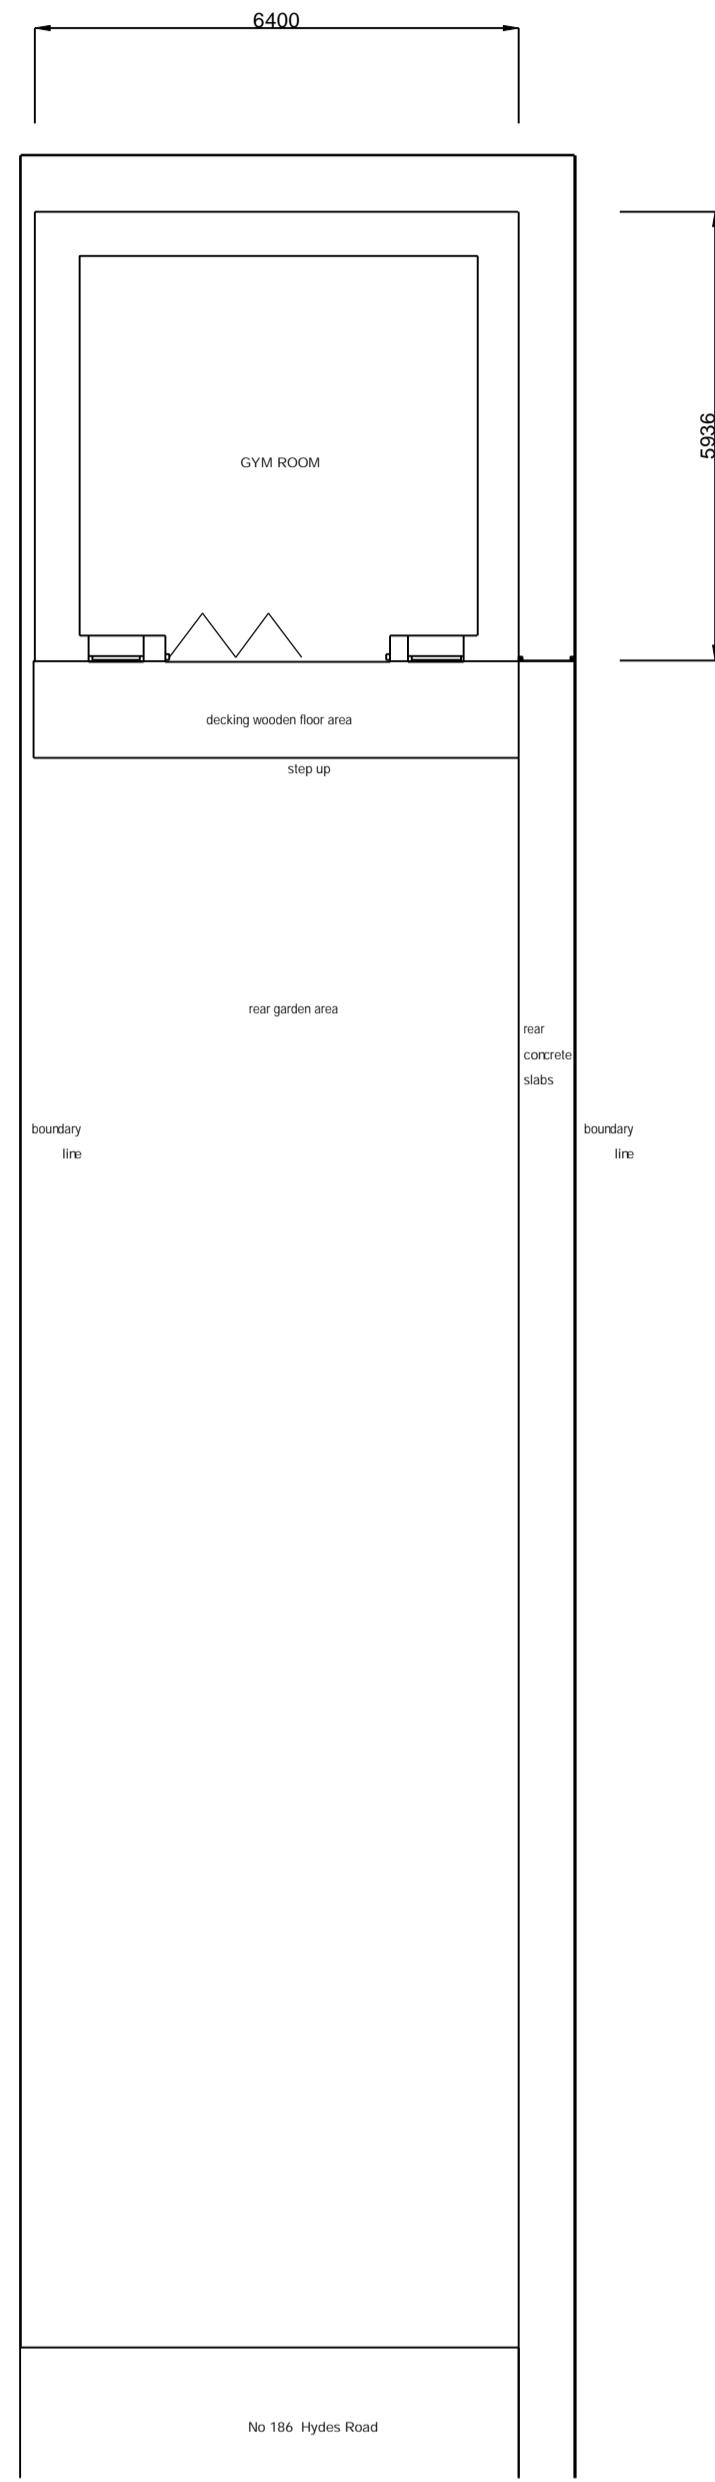

PROPOSED GROUND FLOOR PLAN

PROPOSED ALTERATION TO 186 HYDES ROAD
 SCALE 1:100

Drawing no 186/2A