



SIDE ELEVATION

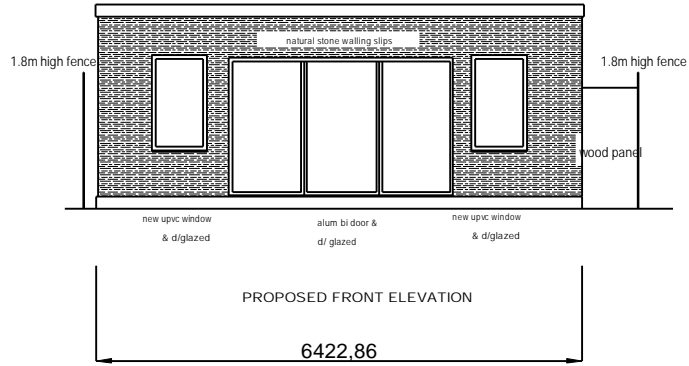

PROPOSED FRONT ELEVATION

6422.86

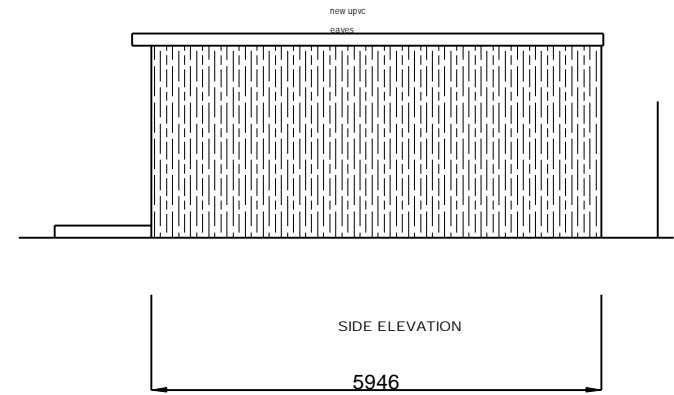

SIDE ELEVATION

5946

PROPOSED ALTERATION TO 186 HYDES ROAD
 [REDACTED] SCALE 1:100

Drawing no 186/1A