


Front Elevation



Right Elevation

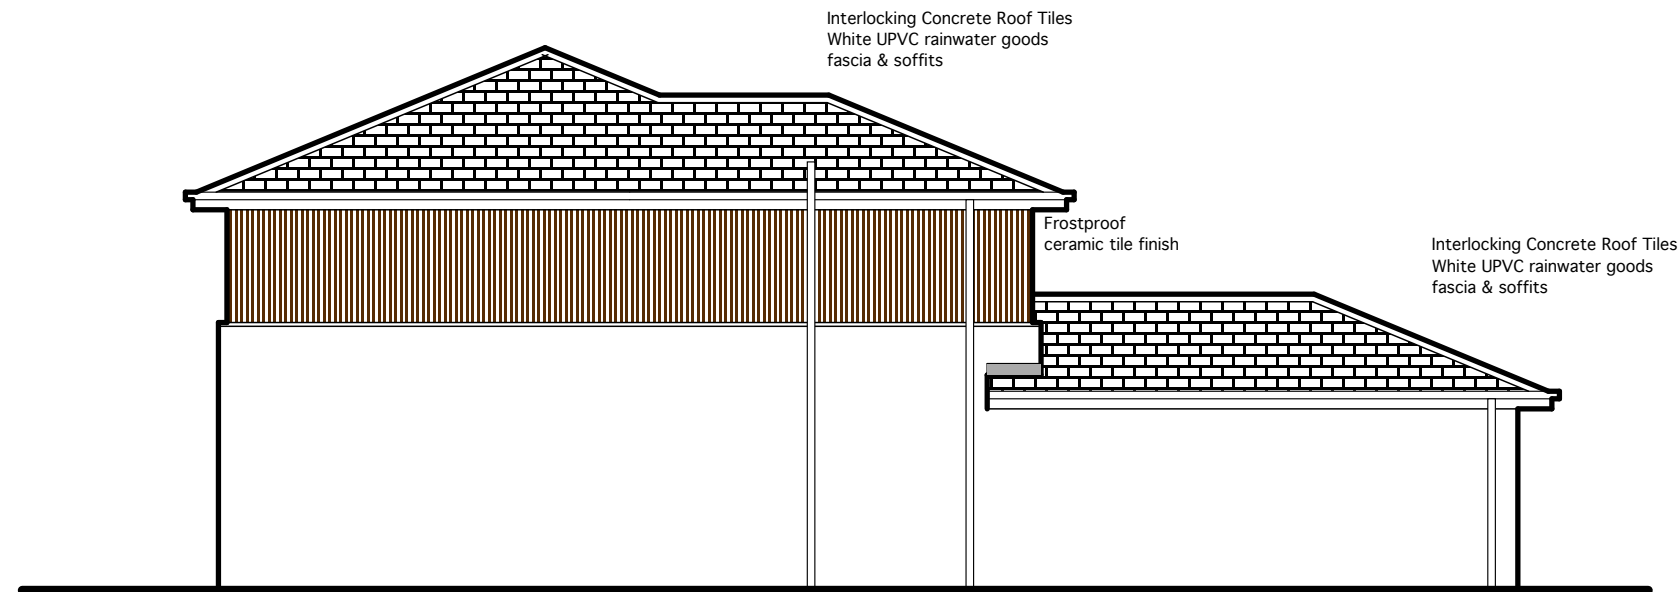

Left Elevation



Rear Elevation



The Wright Business Centre  
1 Lonmay Road  
GLASGOW  
G33 4EL

tel. 0141 762 2000  
fax. 0141 762 2001

design@padrino.co.uk  
www.padrino.co.uk

DRAWING Elevations	PROJECT 44 John Street Blantyre G72 0JF	CLIENT Robson Turner	DATE Nov 2023	DRAWN DN	SCALE 1:100 @ A3
			JOB No. 2341	DRAWING No. 09	REVISION