




GENERAL NOTES


- 1. Do not scale drawing for construction purposes.
- 2. All dimensions are in millimetres unless noted otherwise.
- 3. All dimensions shall be verified on site before proceeding.
- 4. The author shall be notified in writing of any discrepancies.
- 5. This drawing is protected by copyright.

NORTH

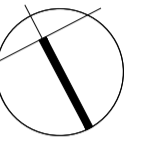

PURPOSE OF ISSUE

PLANNING

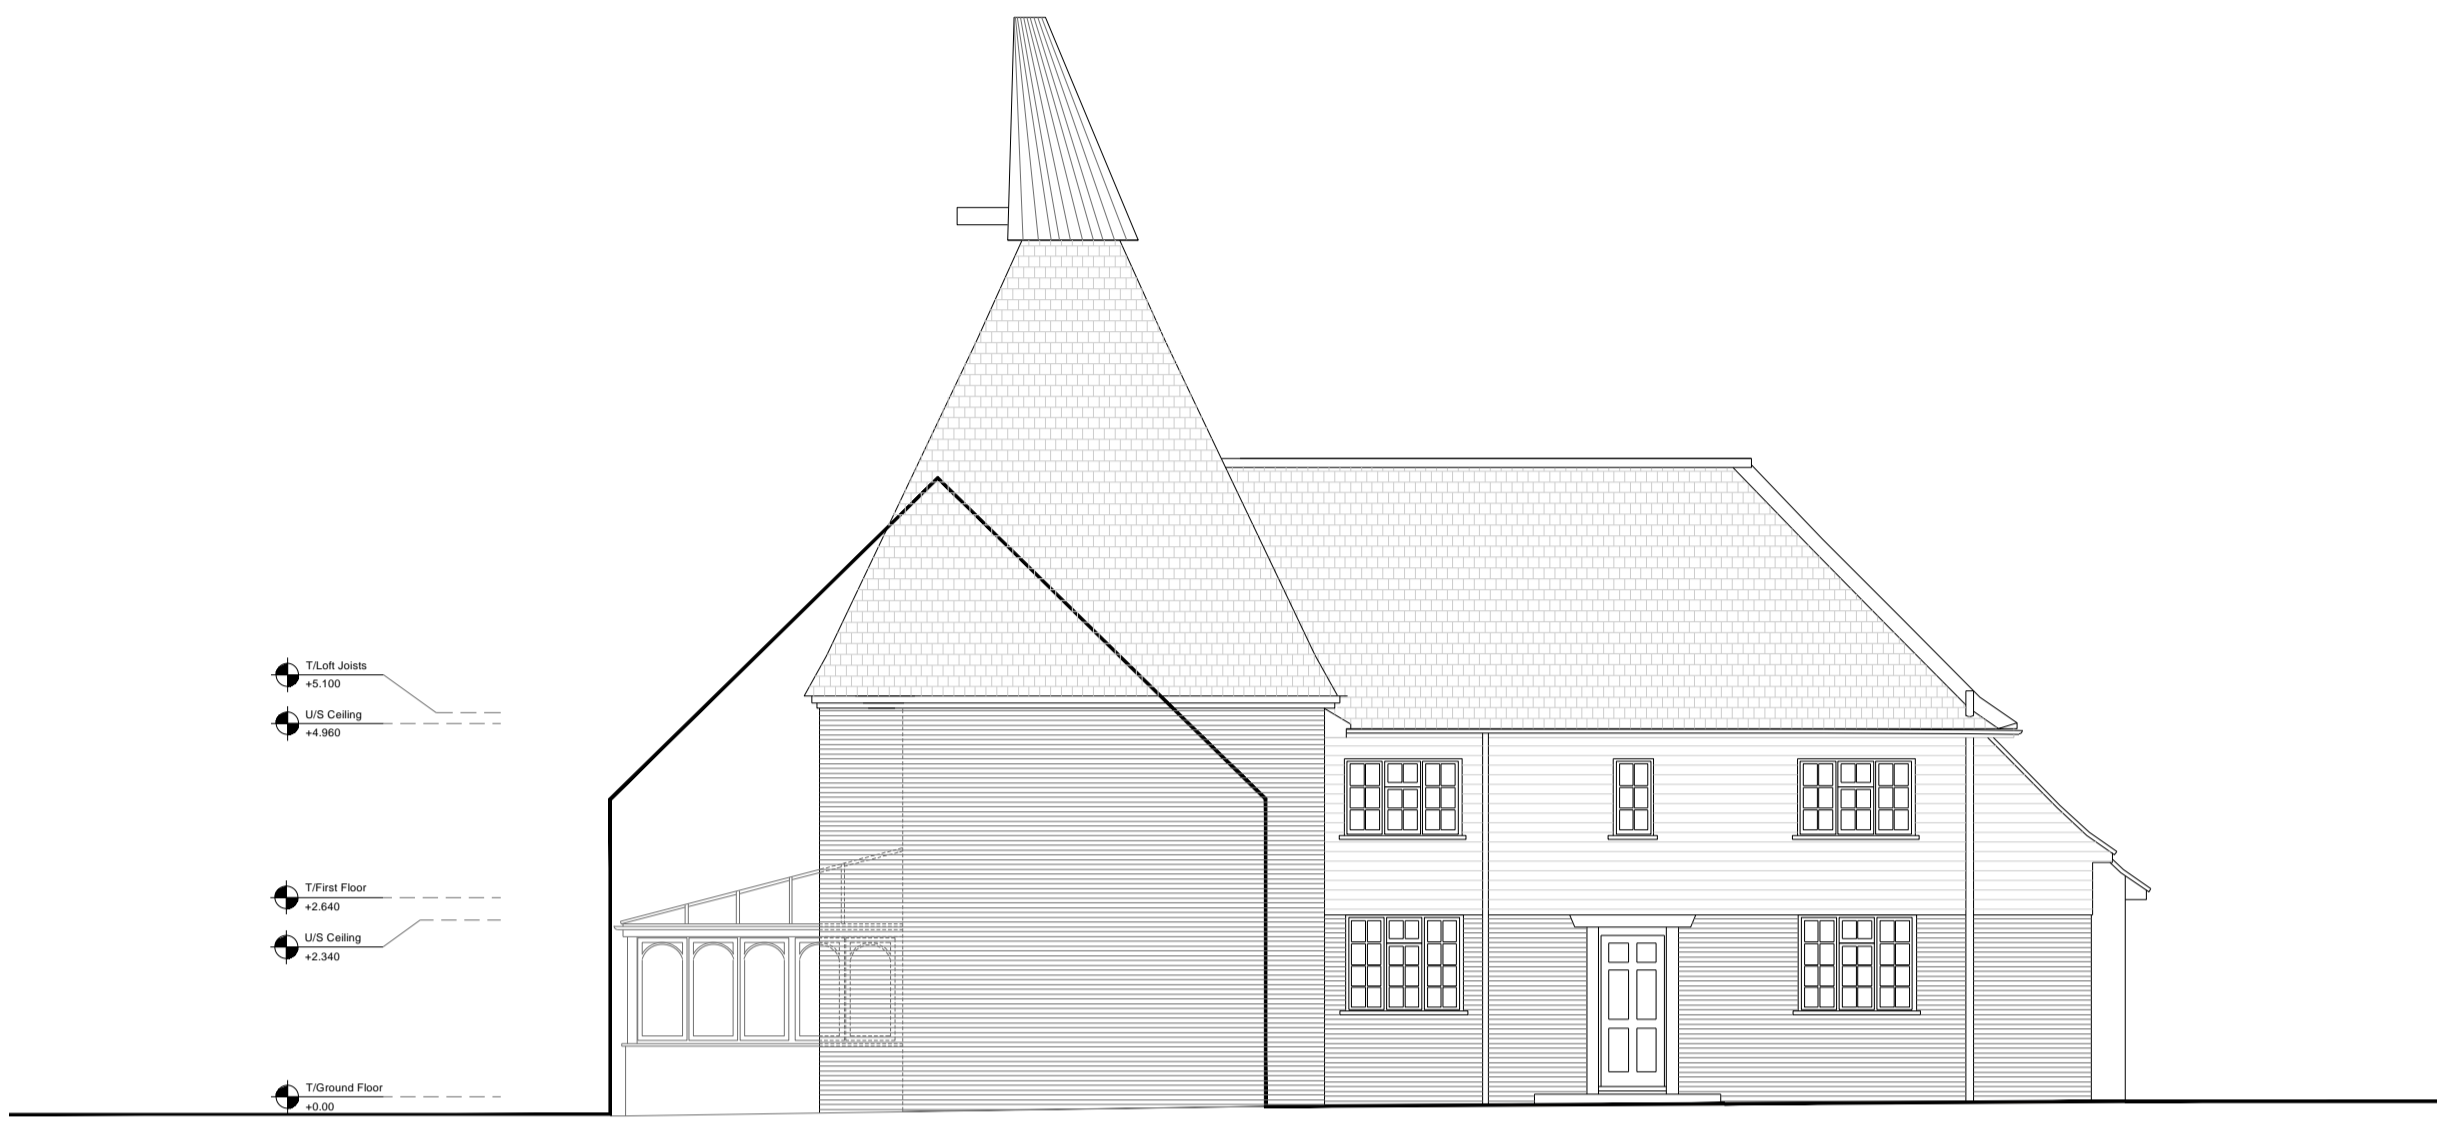

SOUTH EAST SECTIONAL ELEVATION

1:100

4



SOUTH WEST ELEVATION

1:100

2



NORTH WEST ELEVATION

1:100


3



NORTH EAST ELEVATION

1:100

1

 


ISSUED FOR PLANNING APPROVAL    DEC 2023  
 Rev No.    Description    Date

PROJECT NAME

Ringle Oast  
 Crouch Lane  
 Sandhurst, Kent  
 TN18 5PA

DRAWING TITLE

Existing Elevations

CLIENT

Mr & Mrs Whittle

SCALE @ A1    DATE  
 1:100    DEC 2023

PROJECT NO.    DRAWN BY    CHECKED  
 2023    TT   

DRAWING NO.    REVISION NO.  
**A-0101**    **00**