


Doc 3
EXISTING FLOOR PLAN

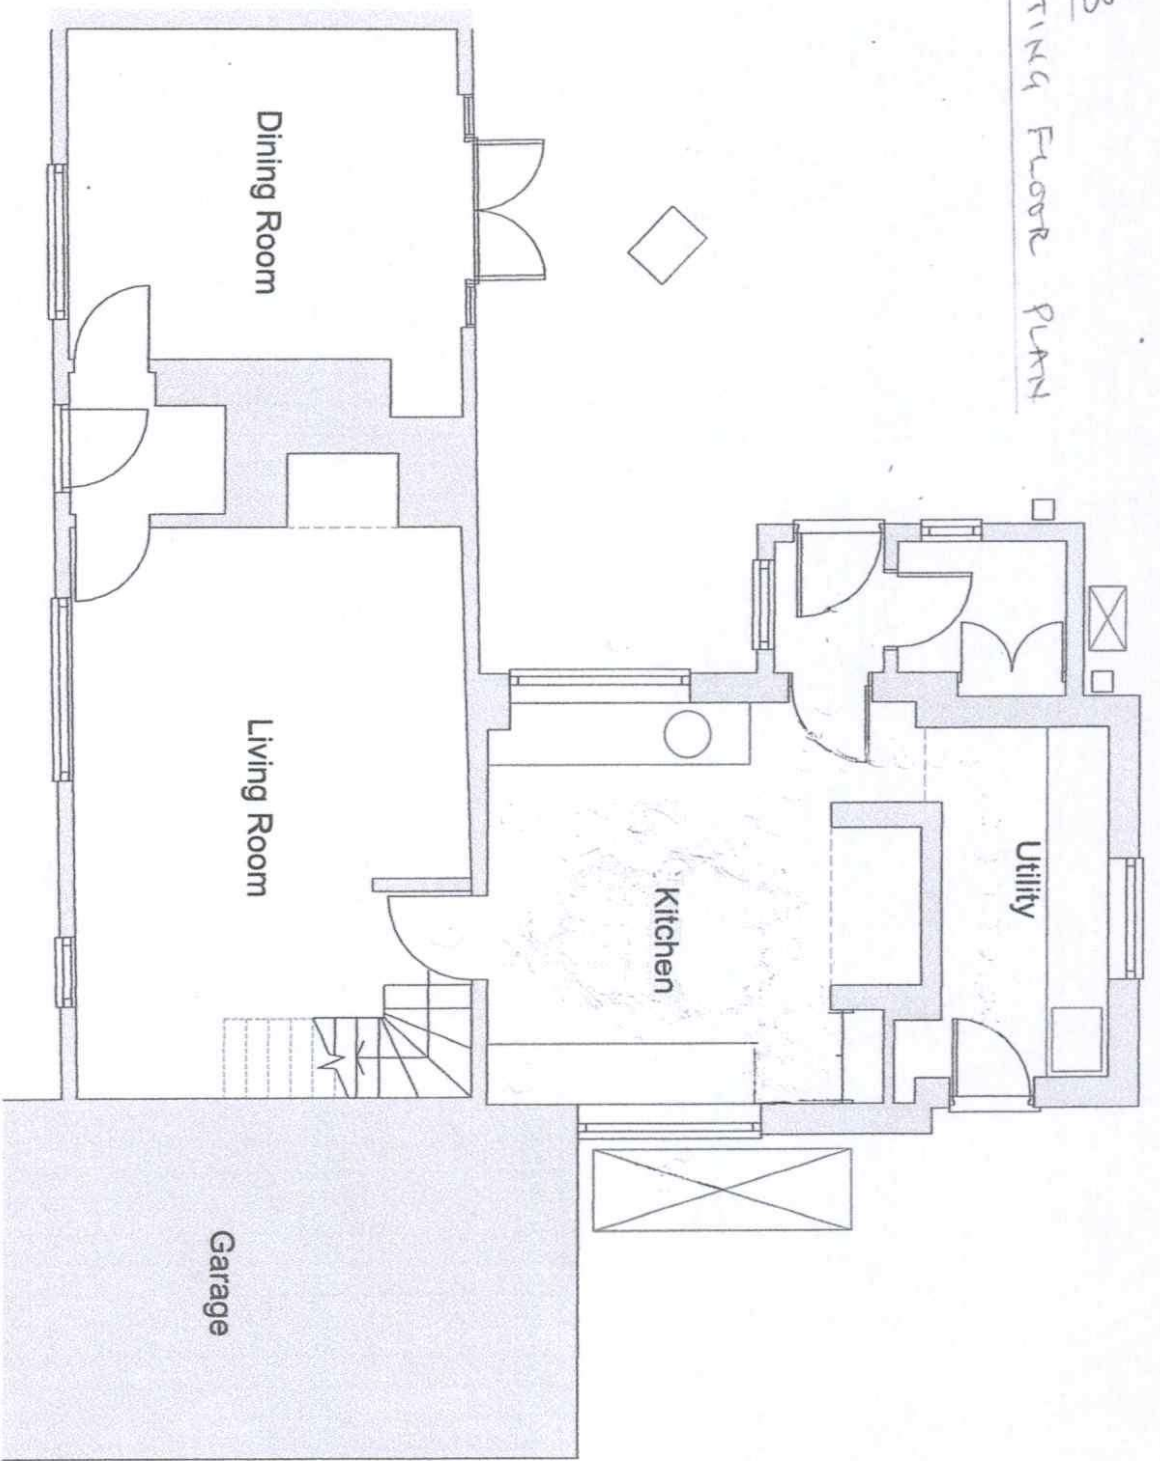

client Mr & Mrs J Ellison		drawing title Kitchen Alterations & Improvements	
project Bridge House Hartest		drawing title Ground Floor Plan	
ref 3521	date Nov 21	drawing no. SK02	scale 1:50@A3
rev		drawn by	